


SYMBOL LEGEND:

	ONE HOUR WALL
	TWO HOUR WALL
	DUAL HEAD EMERGENCY LIGHTING W/ BATTERY PACK
	REMOTE HEAD EMERGENCY LIGHT
	ILLUMINATED EXIT SIGN
	WALL MOUNTED FIRE EXTINGUISHER
	FIRE EXT. CABINET W/ EXTINGUISHER
	DOOR TAG
	WALL ID TAG
	ELEVATION MARK

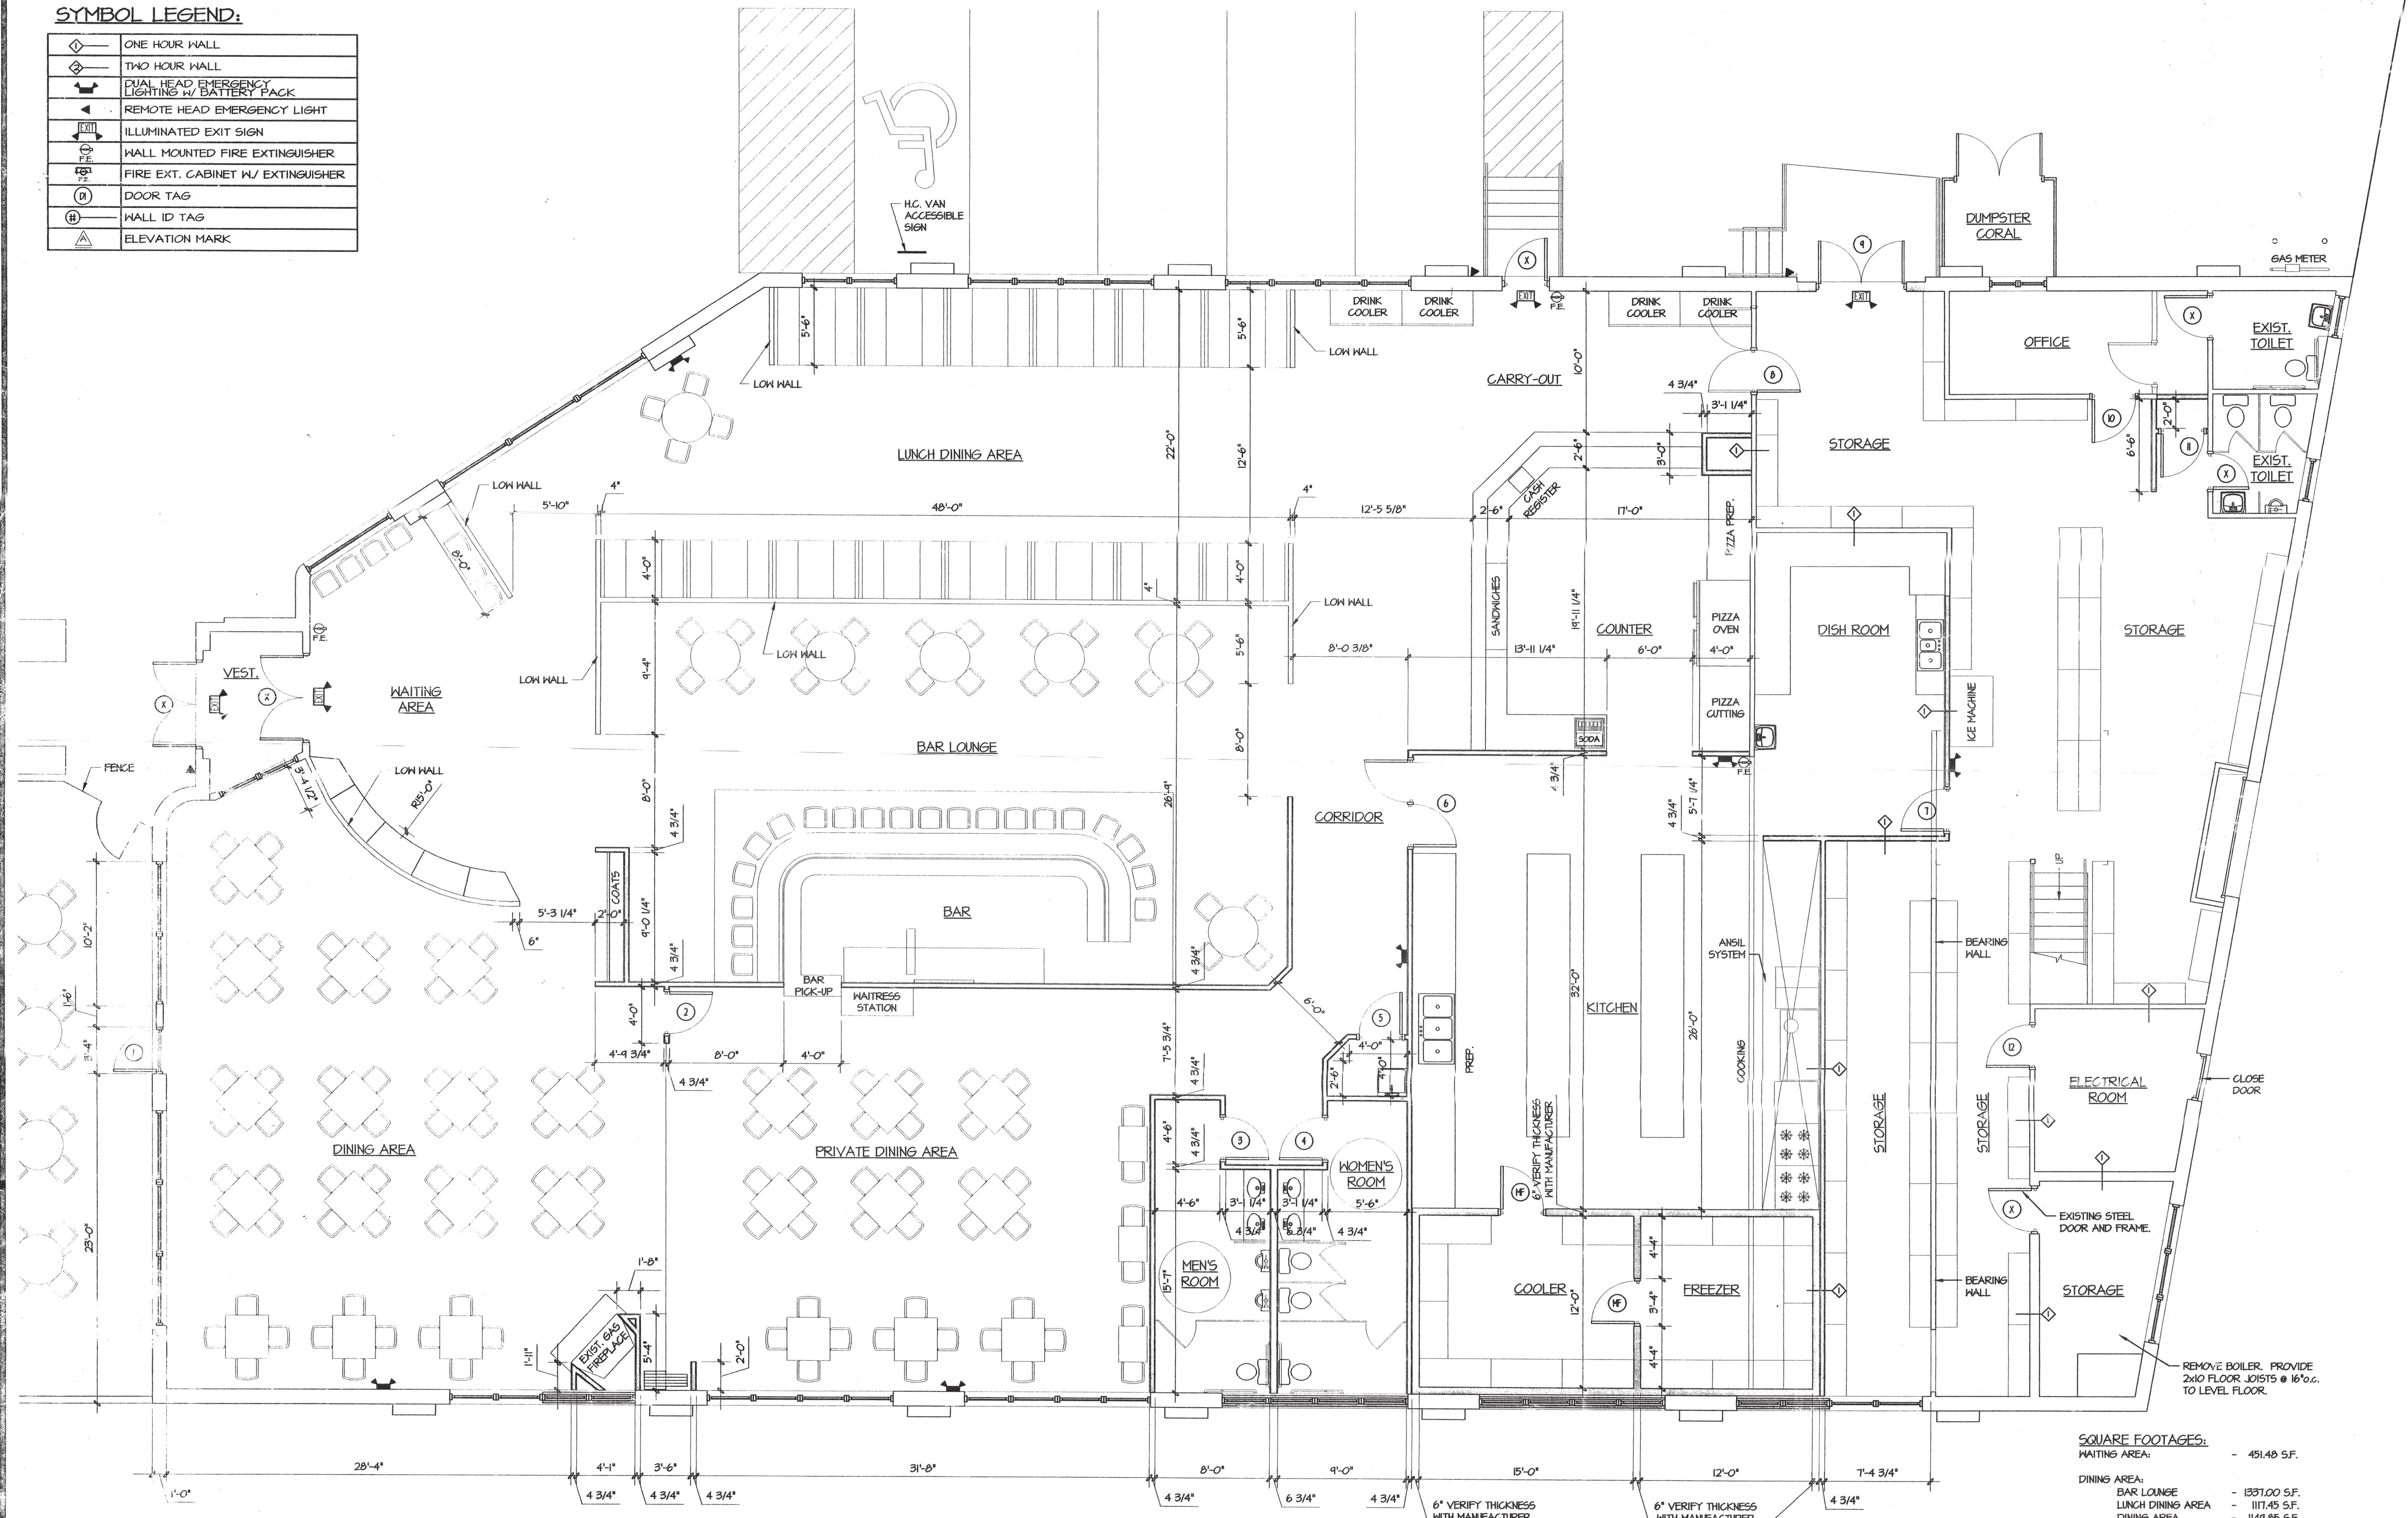

FLOOR PLAN
SCALE: 3/16" = 1'-0"

SQUARE FOOTAGES:	
WAITING AREA:	- 451.48 S.F.
DINING AREA:	
BAR LOUNGE	- 1337.00 S.F.
LUNCH DINING AREA	- 1117.45 S.F.
DINING AREA	- 1141.25 S.F.
PRIVATE DINING AREA	- 1029.33 S.F.
TOTAL	- 4103.63 S.F.
COMMON AREAS:	
MEN'S ROOM, WOMEN'S ROOM, CORRIDOR, & CARRY-OUT	- 1294.22 S.F.
KITCHEN AREAS:	
COUNTER, DISH ROOM, KITCHEN, COOLER, & FREEZER	- 2031.02 S.F.
BACK ROOM AREAS:	
STORAGE ROOMS, OFFICE, EXIST. TOILETS, & ELECTRICAL ROOM	- 2117.10 S.F.

REVISION

DATE

INFORM@MEISTERARCHITECTS.COM
PHONE: 610-375-1331 FAX: 610-375-4555
1522 PENN AVENUE WYOMISSING, PA 19010

MEISTER ARCHITECTS

FIRST FLOOR PLAN

GNA PIZZERIA & RESTAURANT
421 PENN AVENUE
WEST READING, PA 19611

DATE PRINTED

11 31

DRAWN BY

JLH

PROJECT STATUS

PROJECT DATE

DRAWING NO.

A-2