


1 SECOND FLOOR PLAN
SCALE: 1/4" = 1'-0"

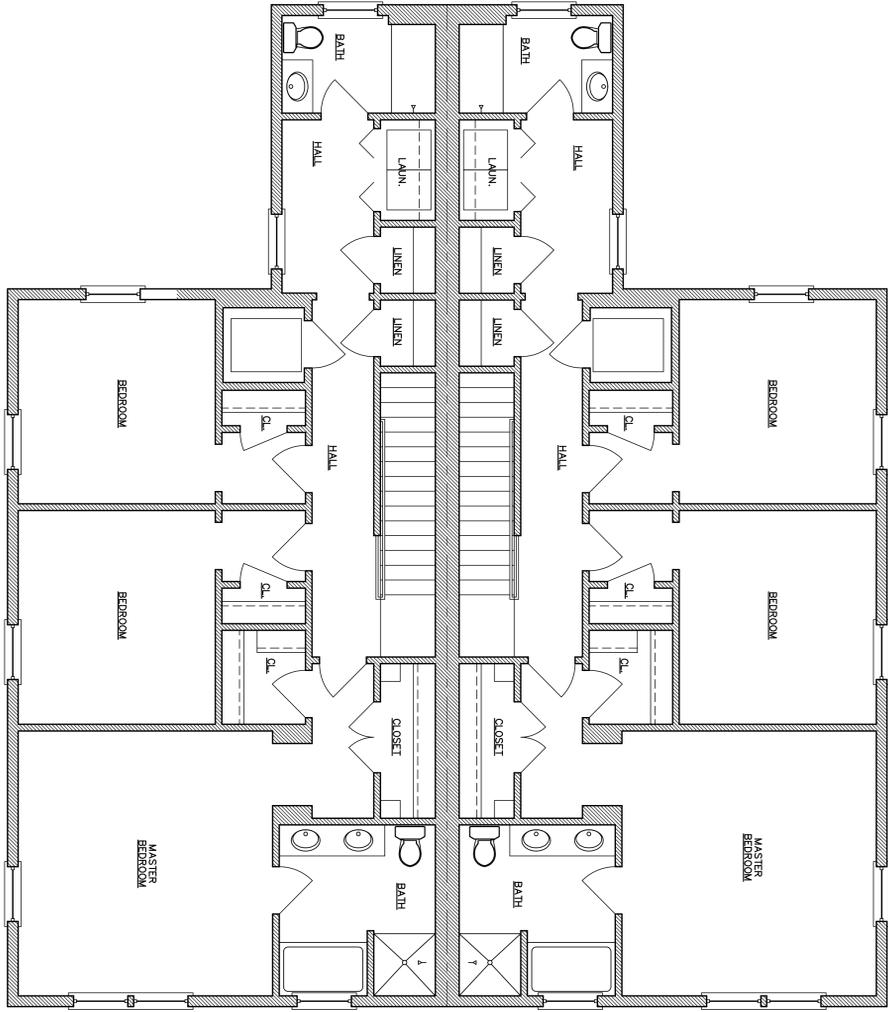

JOHN O. GRIESHABER, P.E.
STRUCTURAL ENGINEERING SERVICES
130 DICKINSON LANE
WILMINGTON, DELAWARE 19807

J. MATTHEW PEARSON, LLC
RESIDENTIAL DESIGN & CONSULTING
P.O. Box 708 Bear, DE 19701-0708 • Ph: 302.834.4595 Fax: 302.834.4596
E-mail: jmpdesign@comcast.net • www.jmpearsondesign.com

PHILLIPS MILL - BARN - UNITS #103-#105
FIRST STATE, INC.
198 AIRPORT ROAD
NEW CASTLE, DELAWARE 19720

FLOOR PLAN & DETAILS

REVISIONS		
#	DESCRIPTION	DATE

PROJECT NO: 2008-012
DRAWN BY: JMP
CHECKED BY: JMP
SCALE: AS NOTED
DATE: 3/15/17
FILE NAME:
2008-012 A-1.DWG