


Alicia Business Center

VIA FABRICANTE

PROPERTY LINE 620'-0"

ASPHALT PAVING

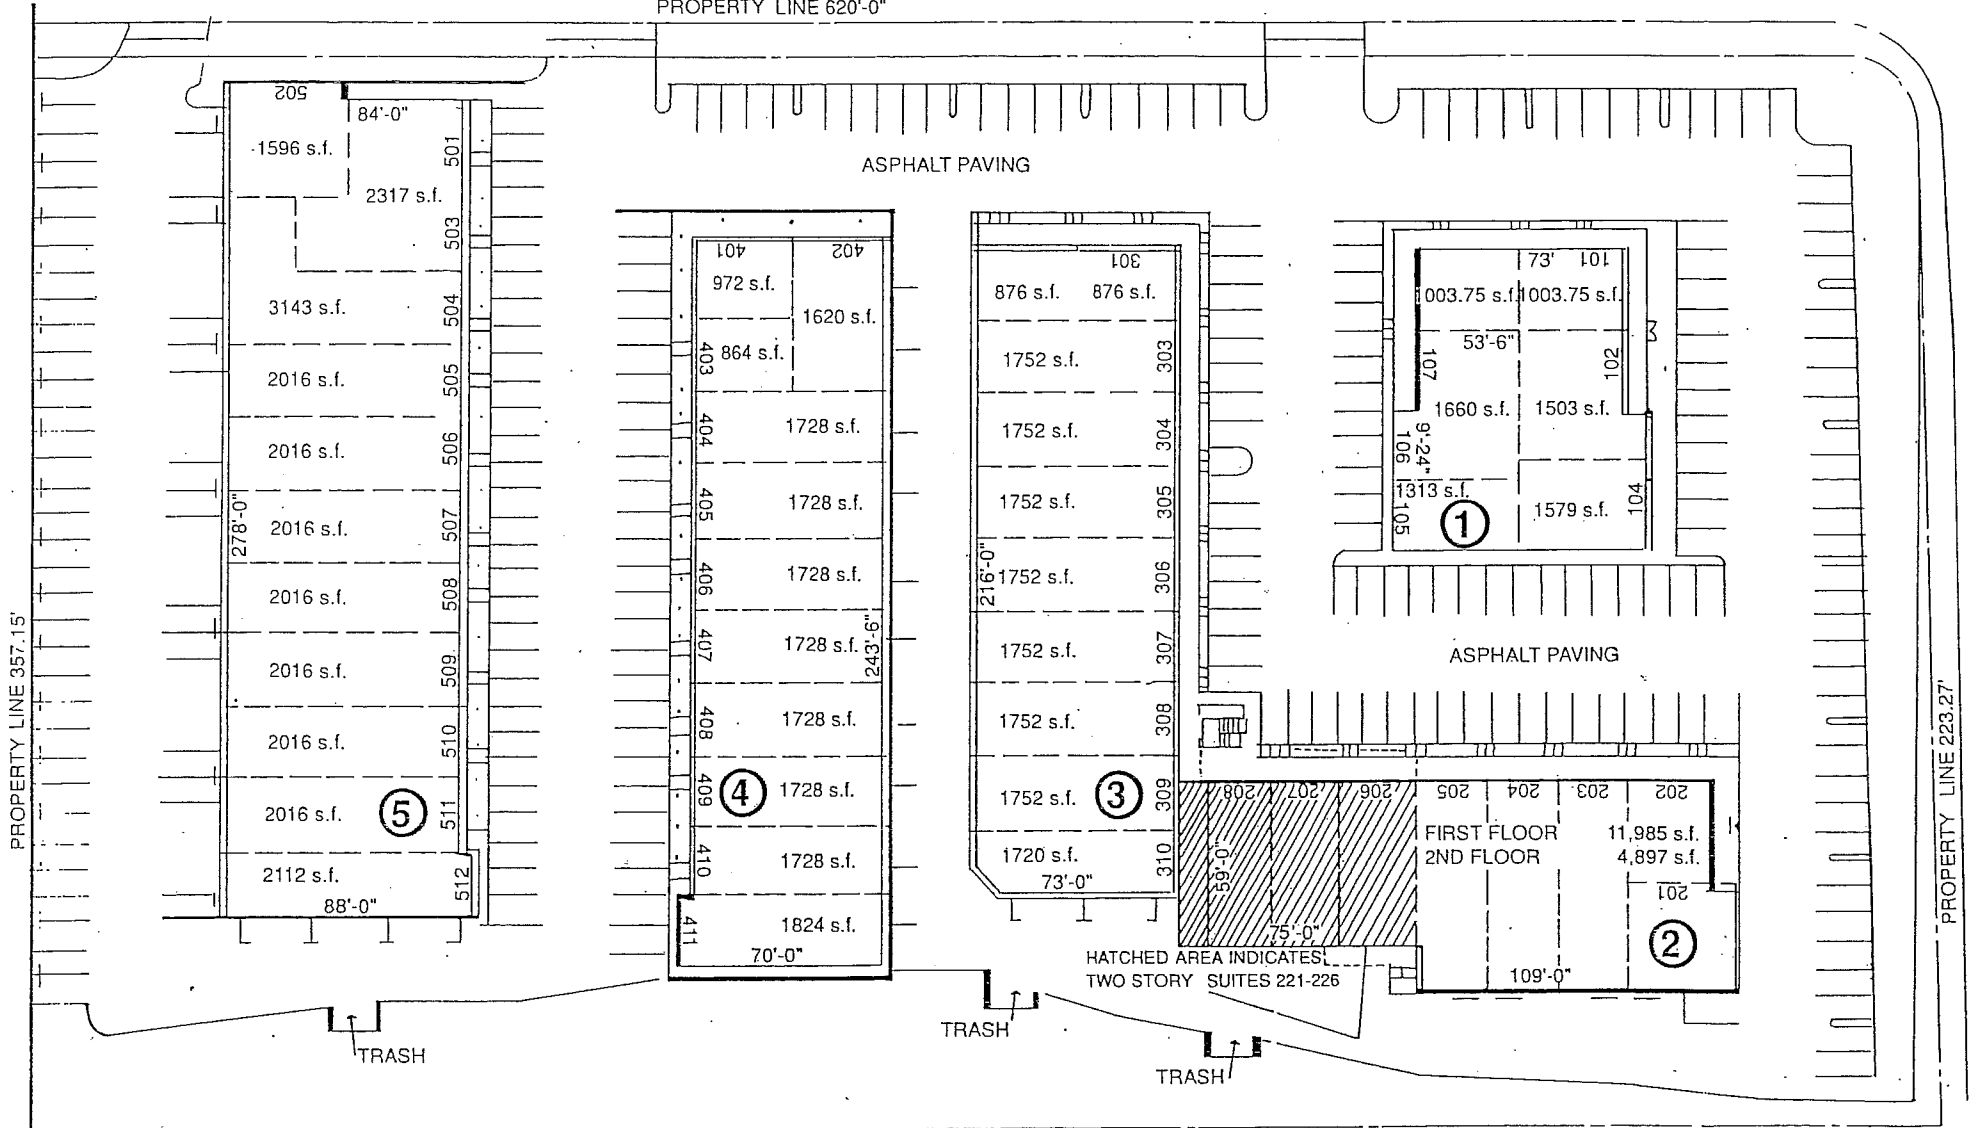

PROPERTY LINE 357.15'

PROPERTY LINE 223.27'

SITE PLAN
SCALE 1" = 40'

- GAS
- FIRE HYDRANT
- WATER SHUTOFF
- ELECTRICAL
- ROOF LADDER
- MAIN WATER SHUTOFF

s.f.