


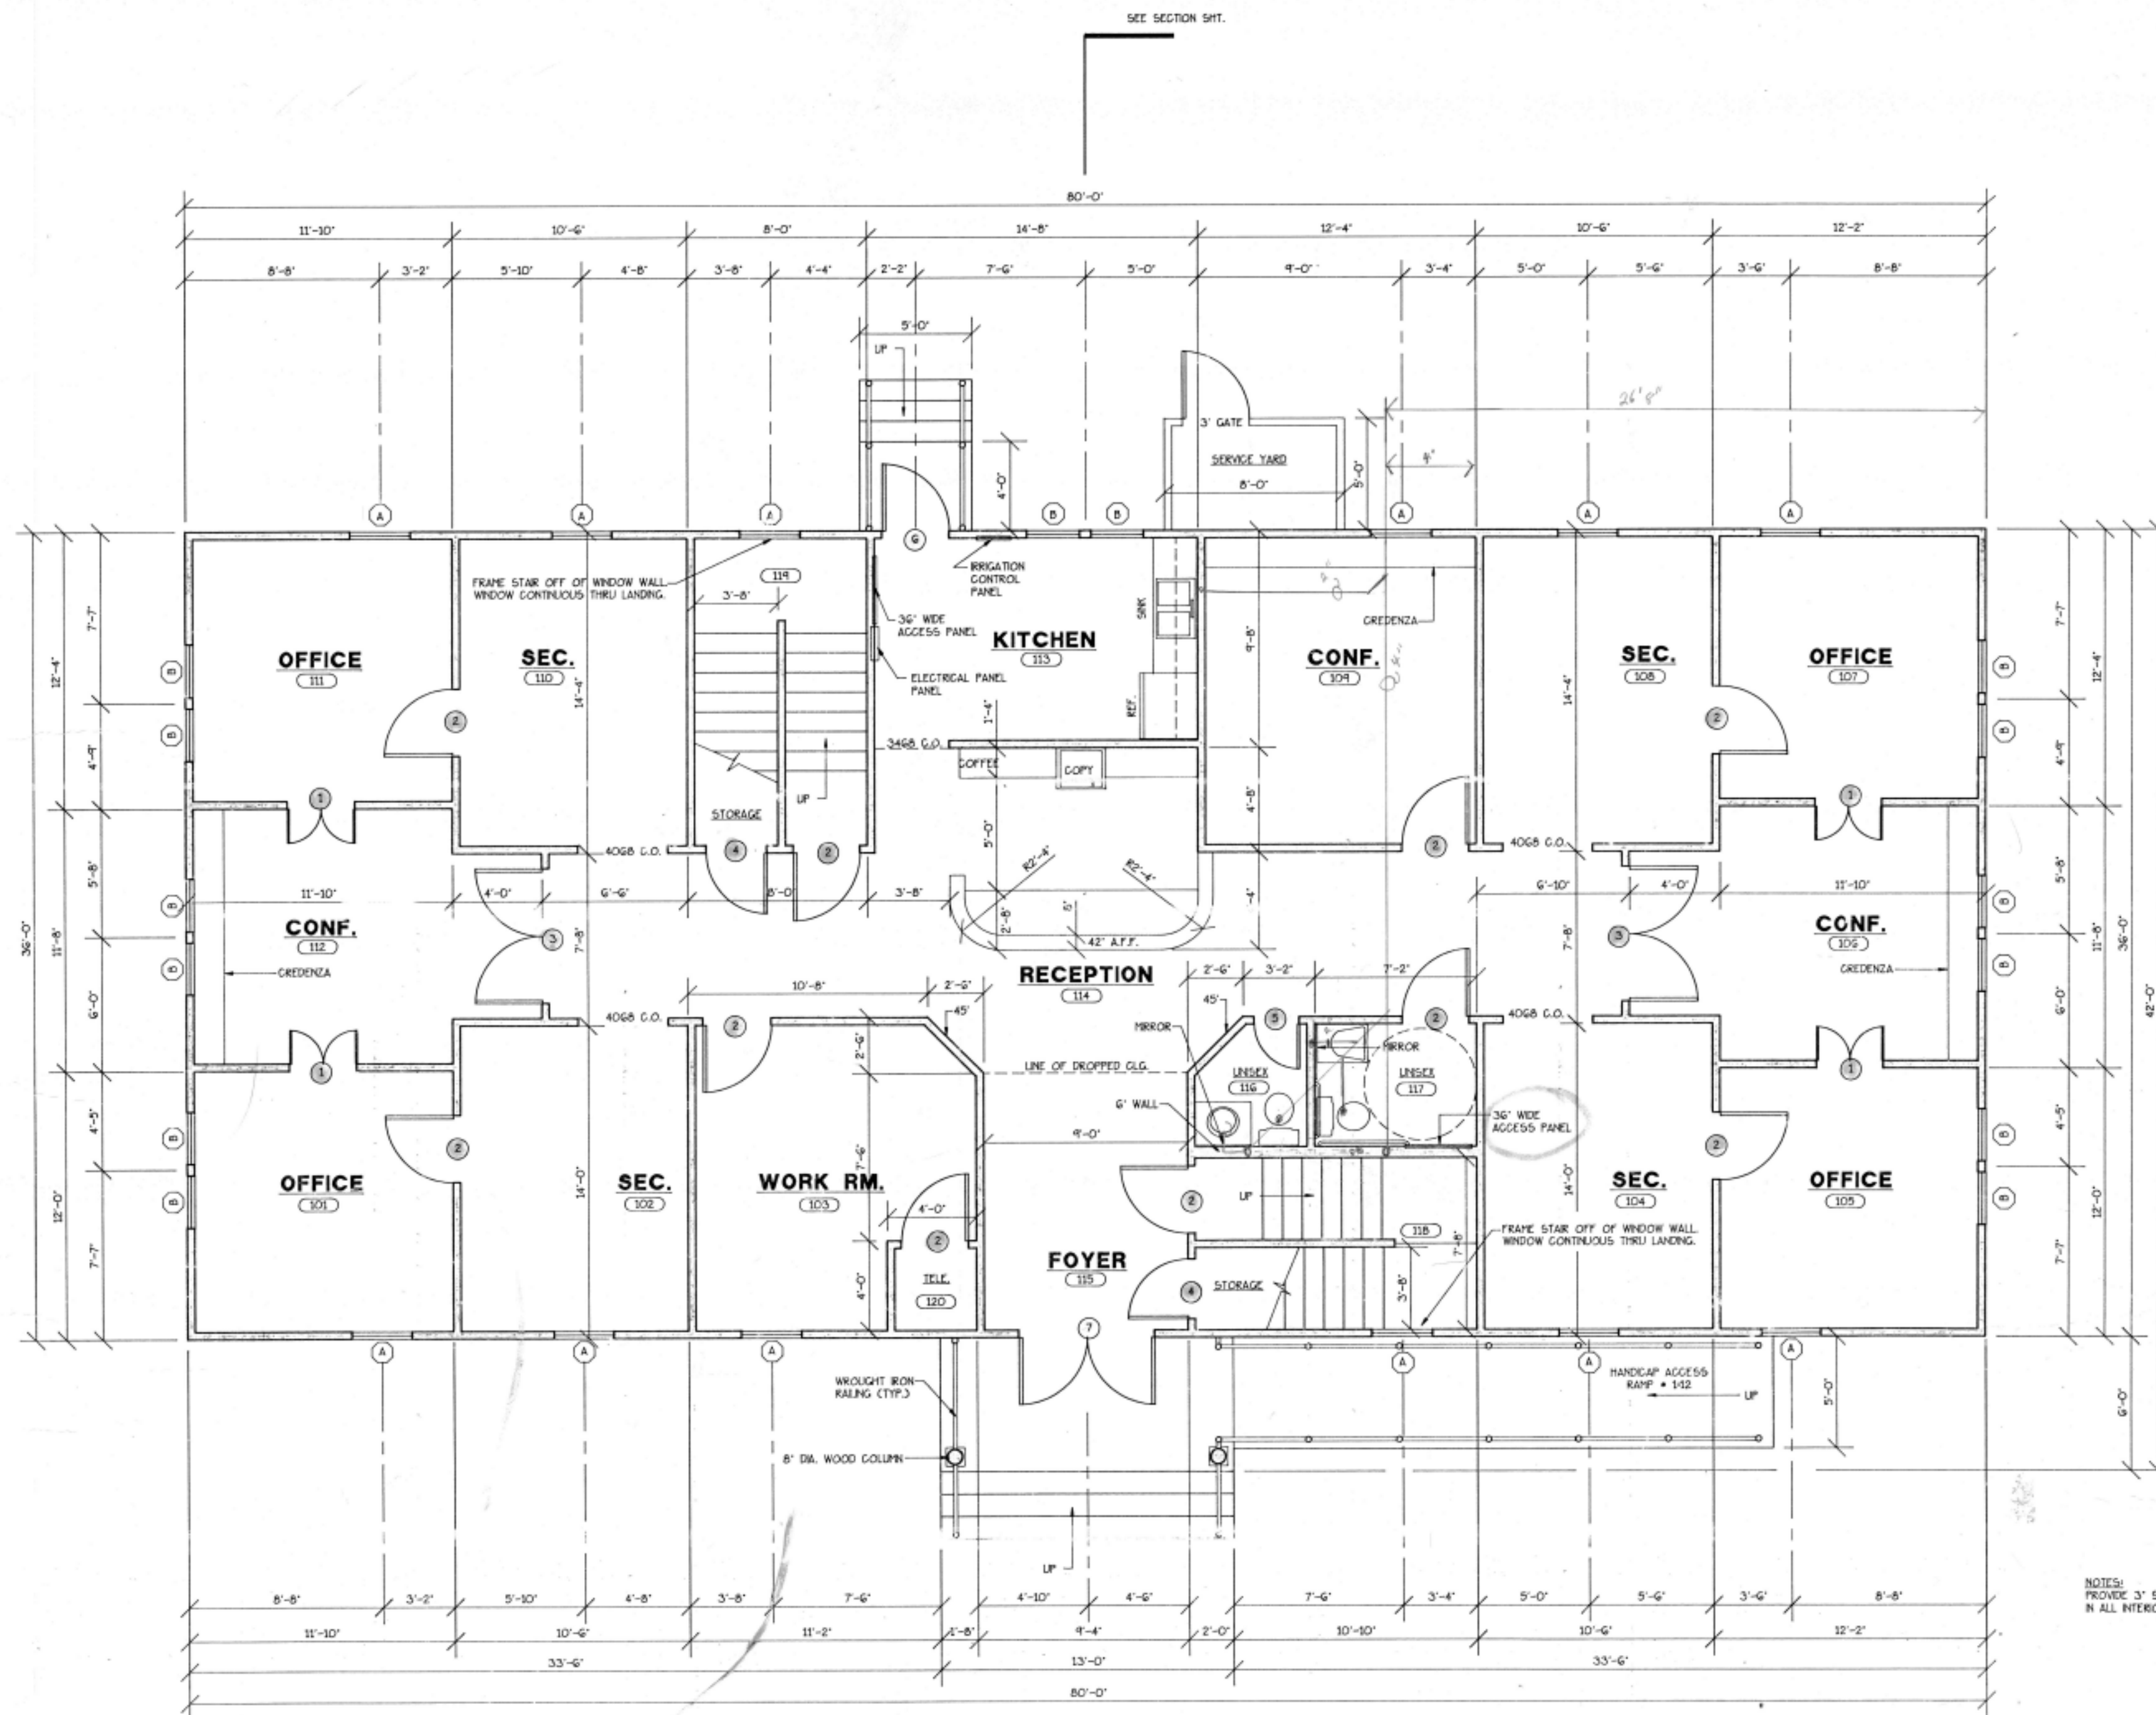

12' 4"
10' 6"
12' 2"
34' 12" = 35'

FIRST FLOOR PLAN

SCALE: 1/4" = 1'-0"

NOTES:
PROVIDE 3" SOUND ATTENUATION BATTS
IN ALL INTERIOR WALLS UNLESS NOTED OTHERWISE.