




This set of plans & specifications must be submitted to the City of Chino Hills for review and approval. It is the responsibility of the applicant to ensure that all work is done in accordance with the City of Chino Hills Ordinance 14798. The applicant shall be held responsible for any violations of the provisions of any City Ordinance or State Law.

FLOOR PLAN - 1st FLOOR BLDG. 14798 Rptline

SCALE: 1/8"=1'-0" Suite A + B

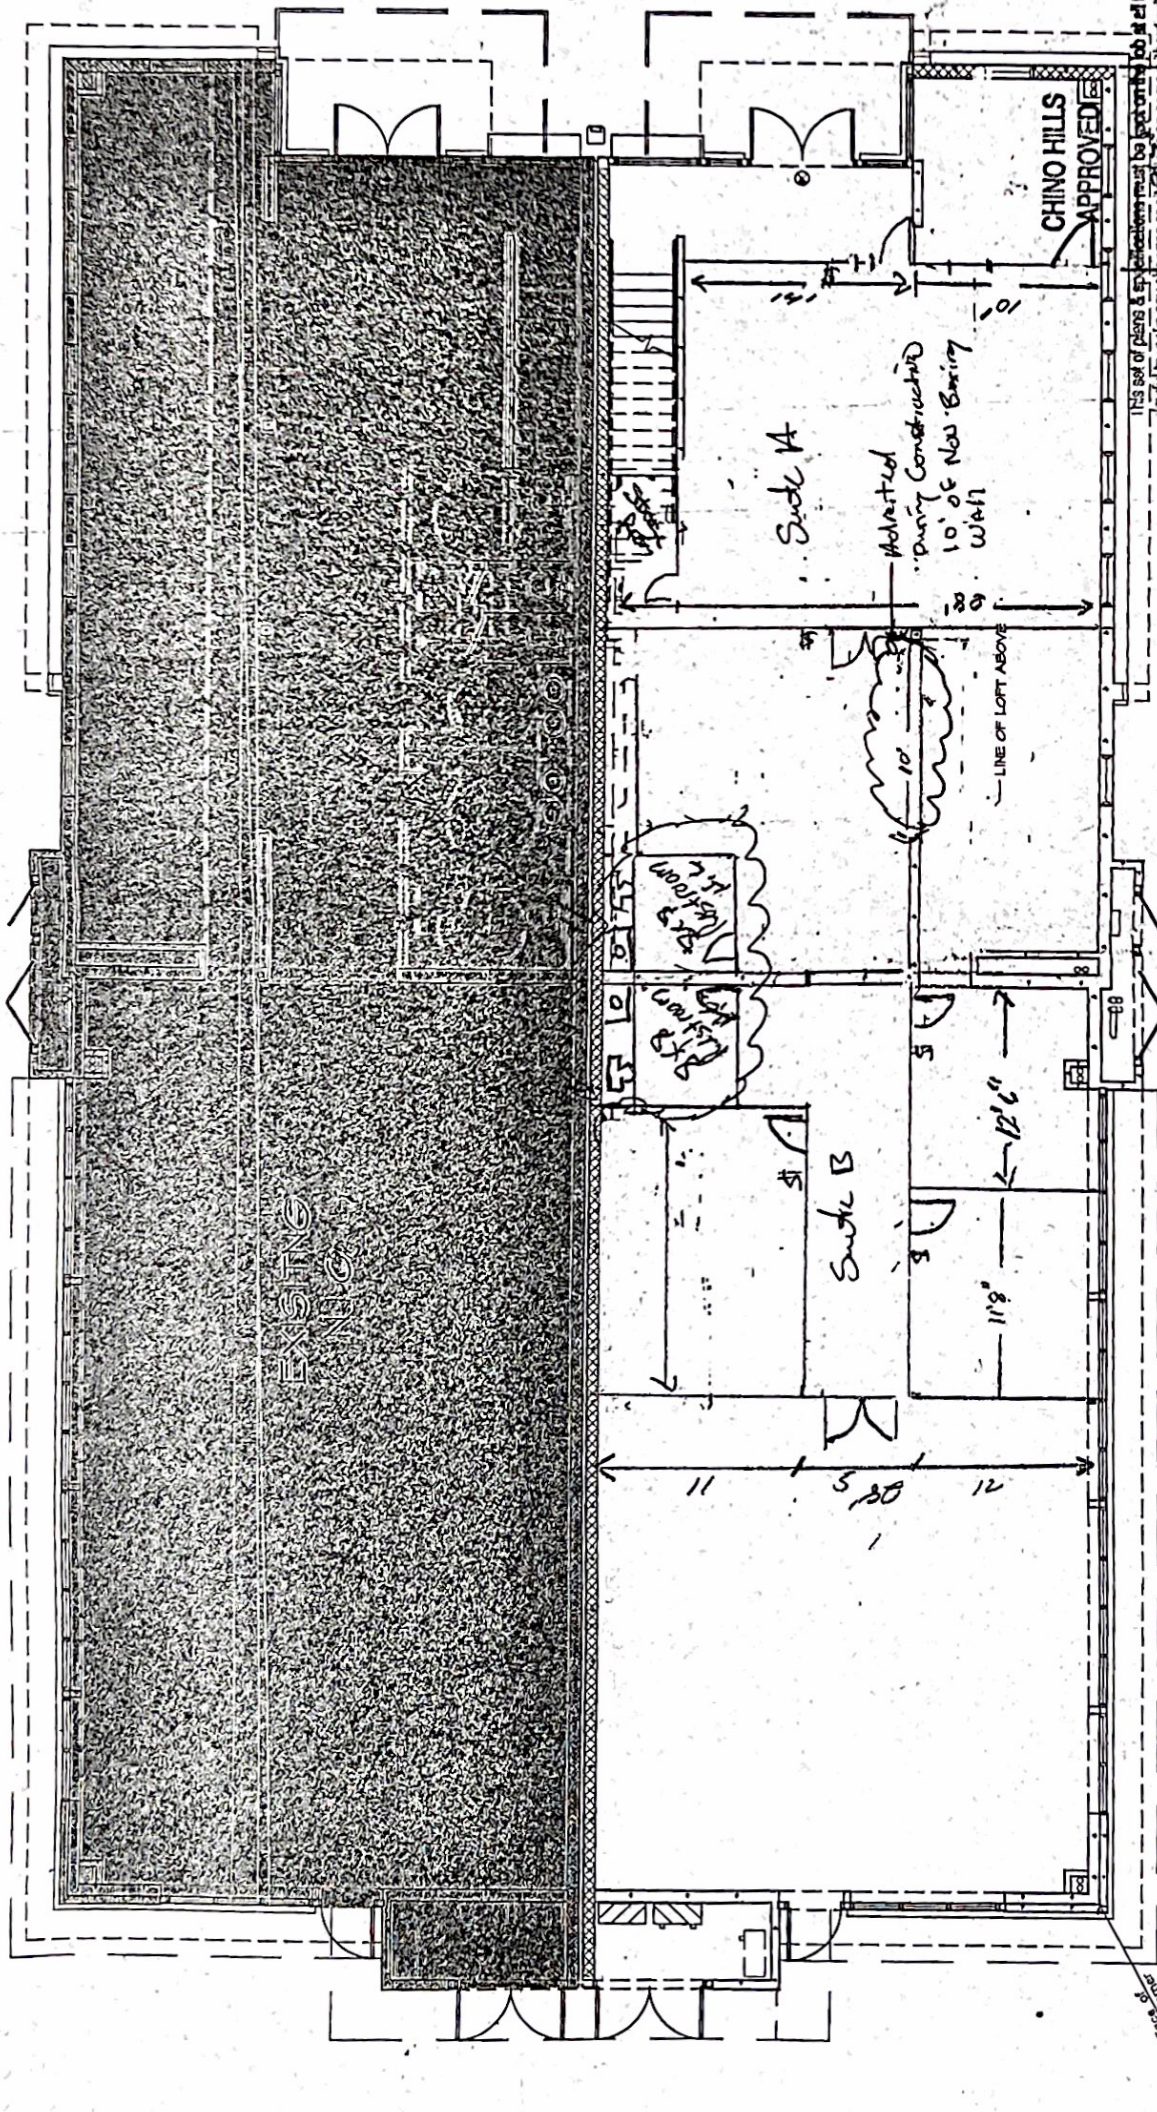