


1 1st Floor Plan
1/8" = 1'-0"

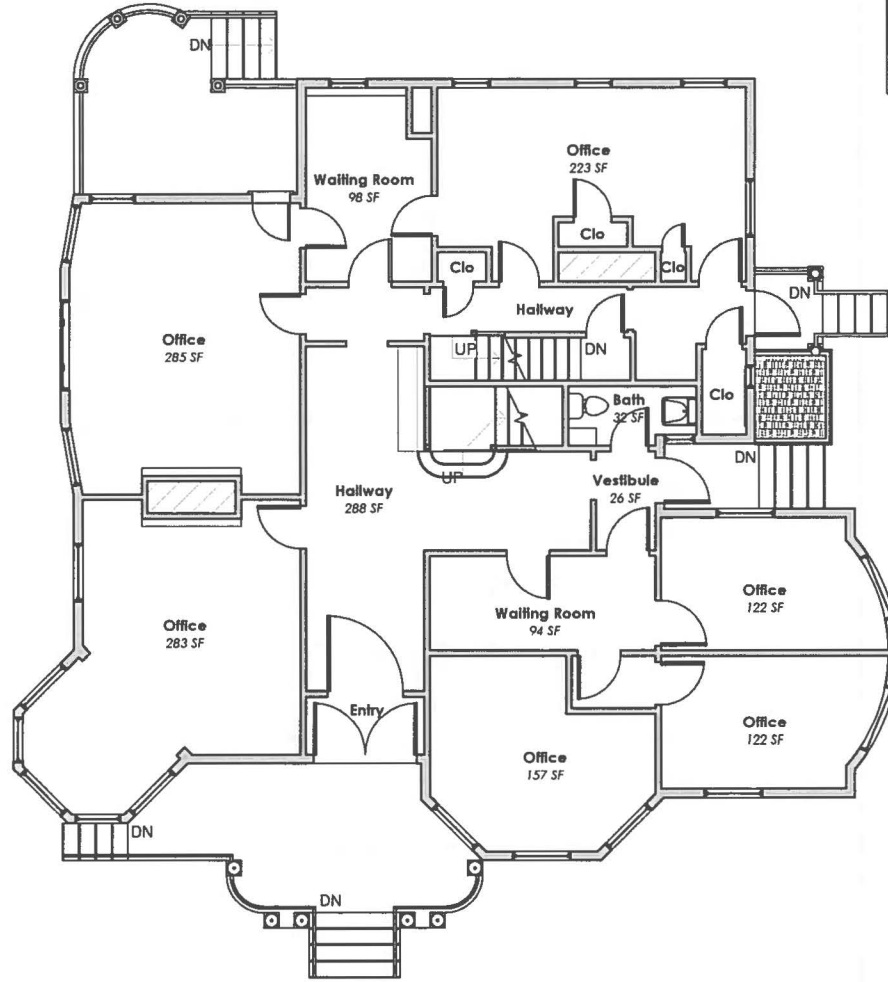

Measured Drawing Disclaimer

This measured drawing has been prepared, in part, based upon information furnished by others as well as on-site with field measurement, photography, and documentation. While this information is believed to be reliable, the Architect assumes no responsibility for the accuracy of this measured drawing or for any errors or omissions that may have been incorporated into it as a result of incorrect information provided to the Architect. Those relying on this measured document are advised to obtain independent verification of its accuracy on-site prior to construction.

1st Floor Plan

PROJECT STATUS
Existing Conditions - Measured Drawings

DRAWN BY
Neil Silva
04/06/15

SCALE
As indicated

ADDRESS
295 Angell Street
Providence, RI 02906

CLIENT
Capstone Properties

REVISIONS