



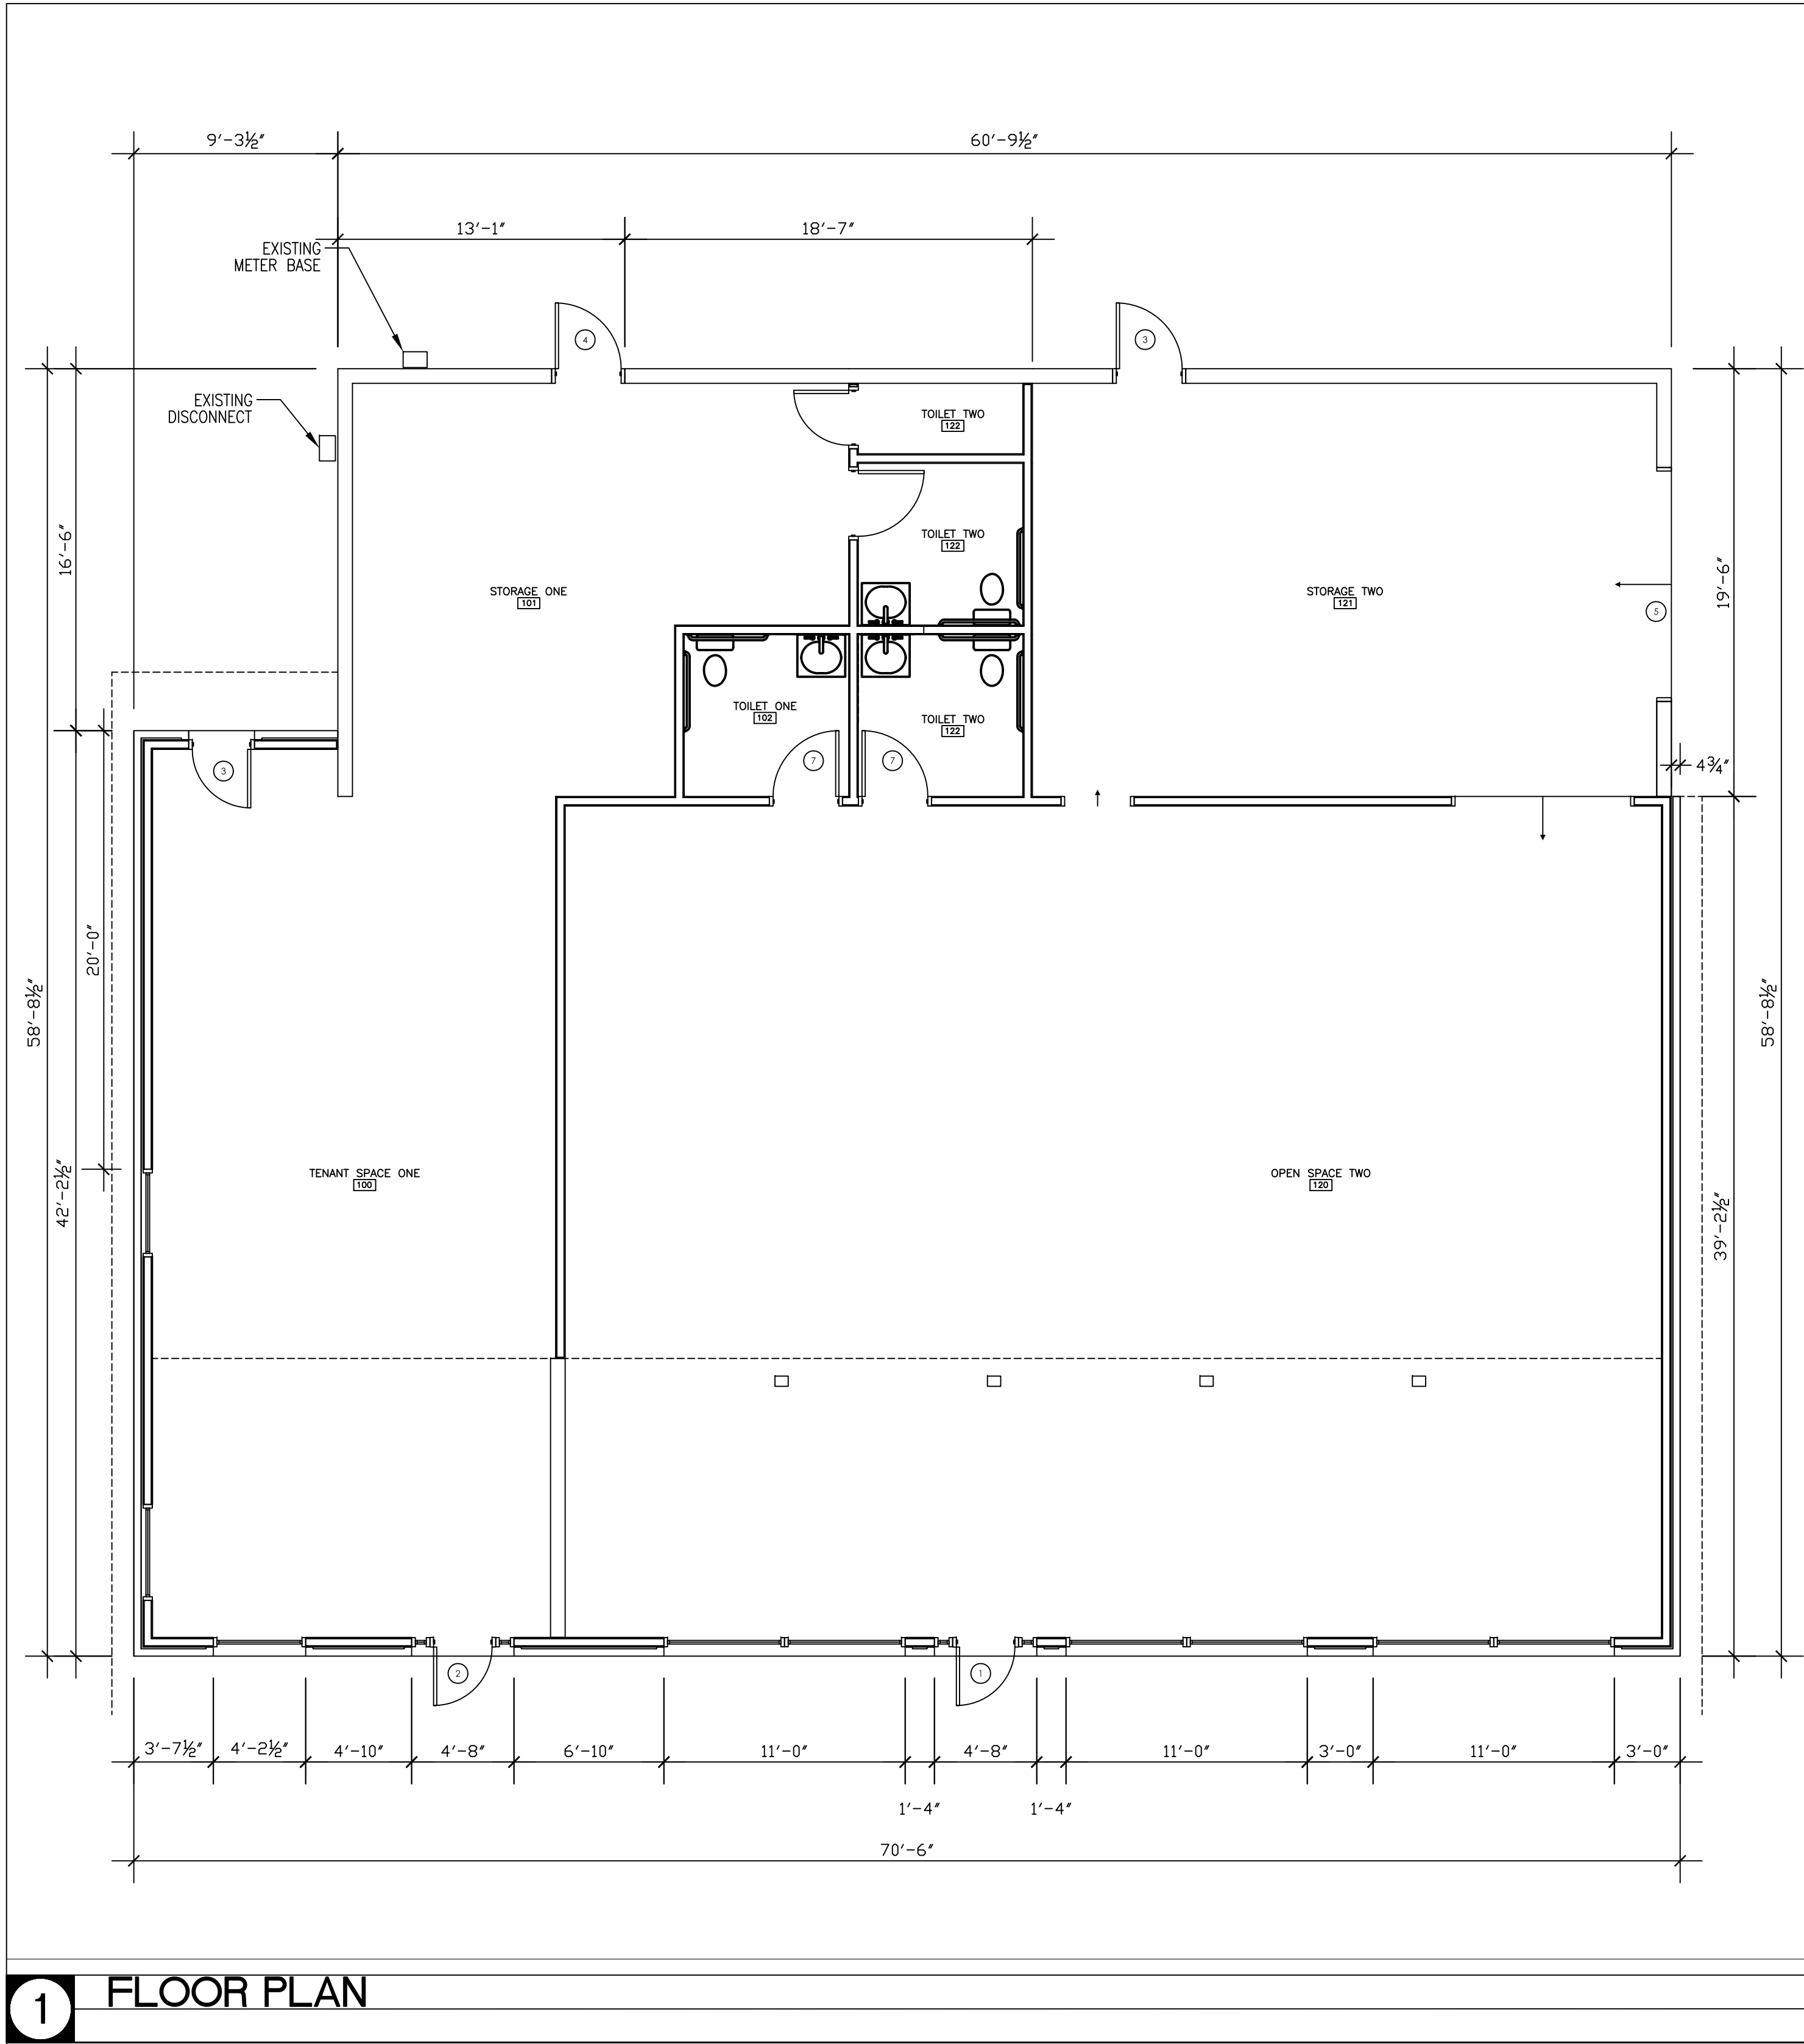


1 FLOOR PLAN

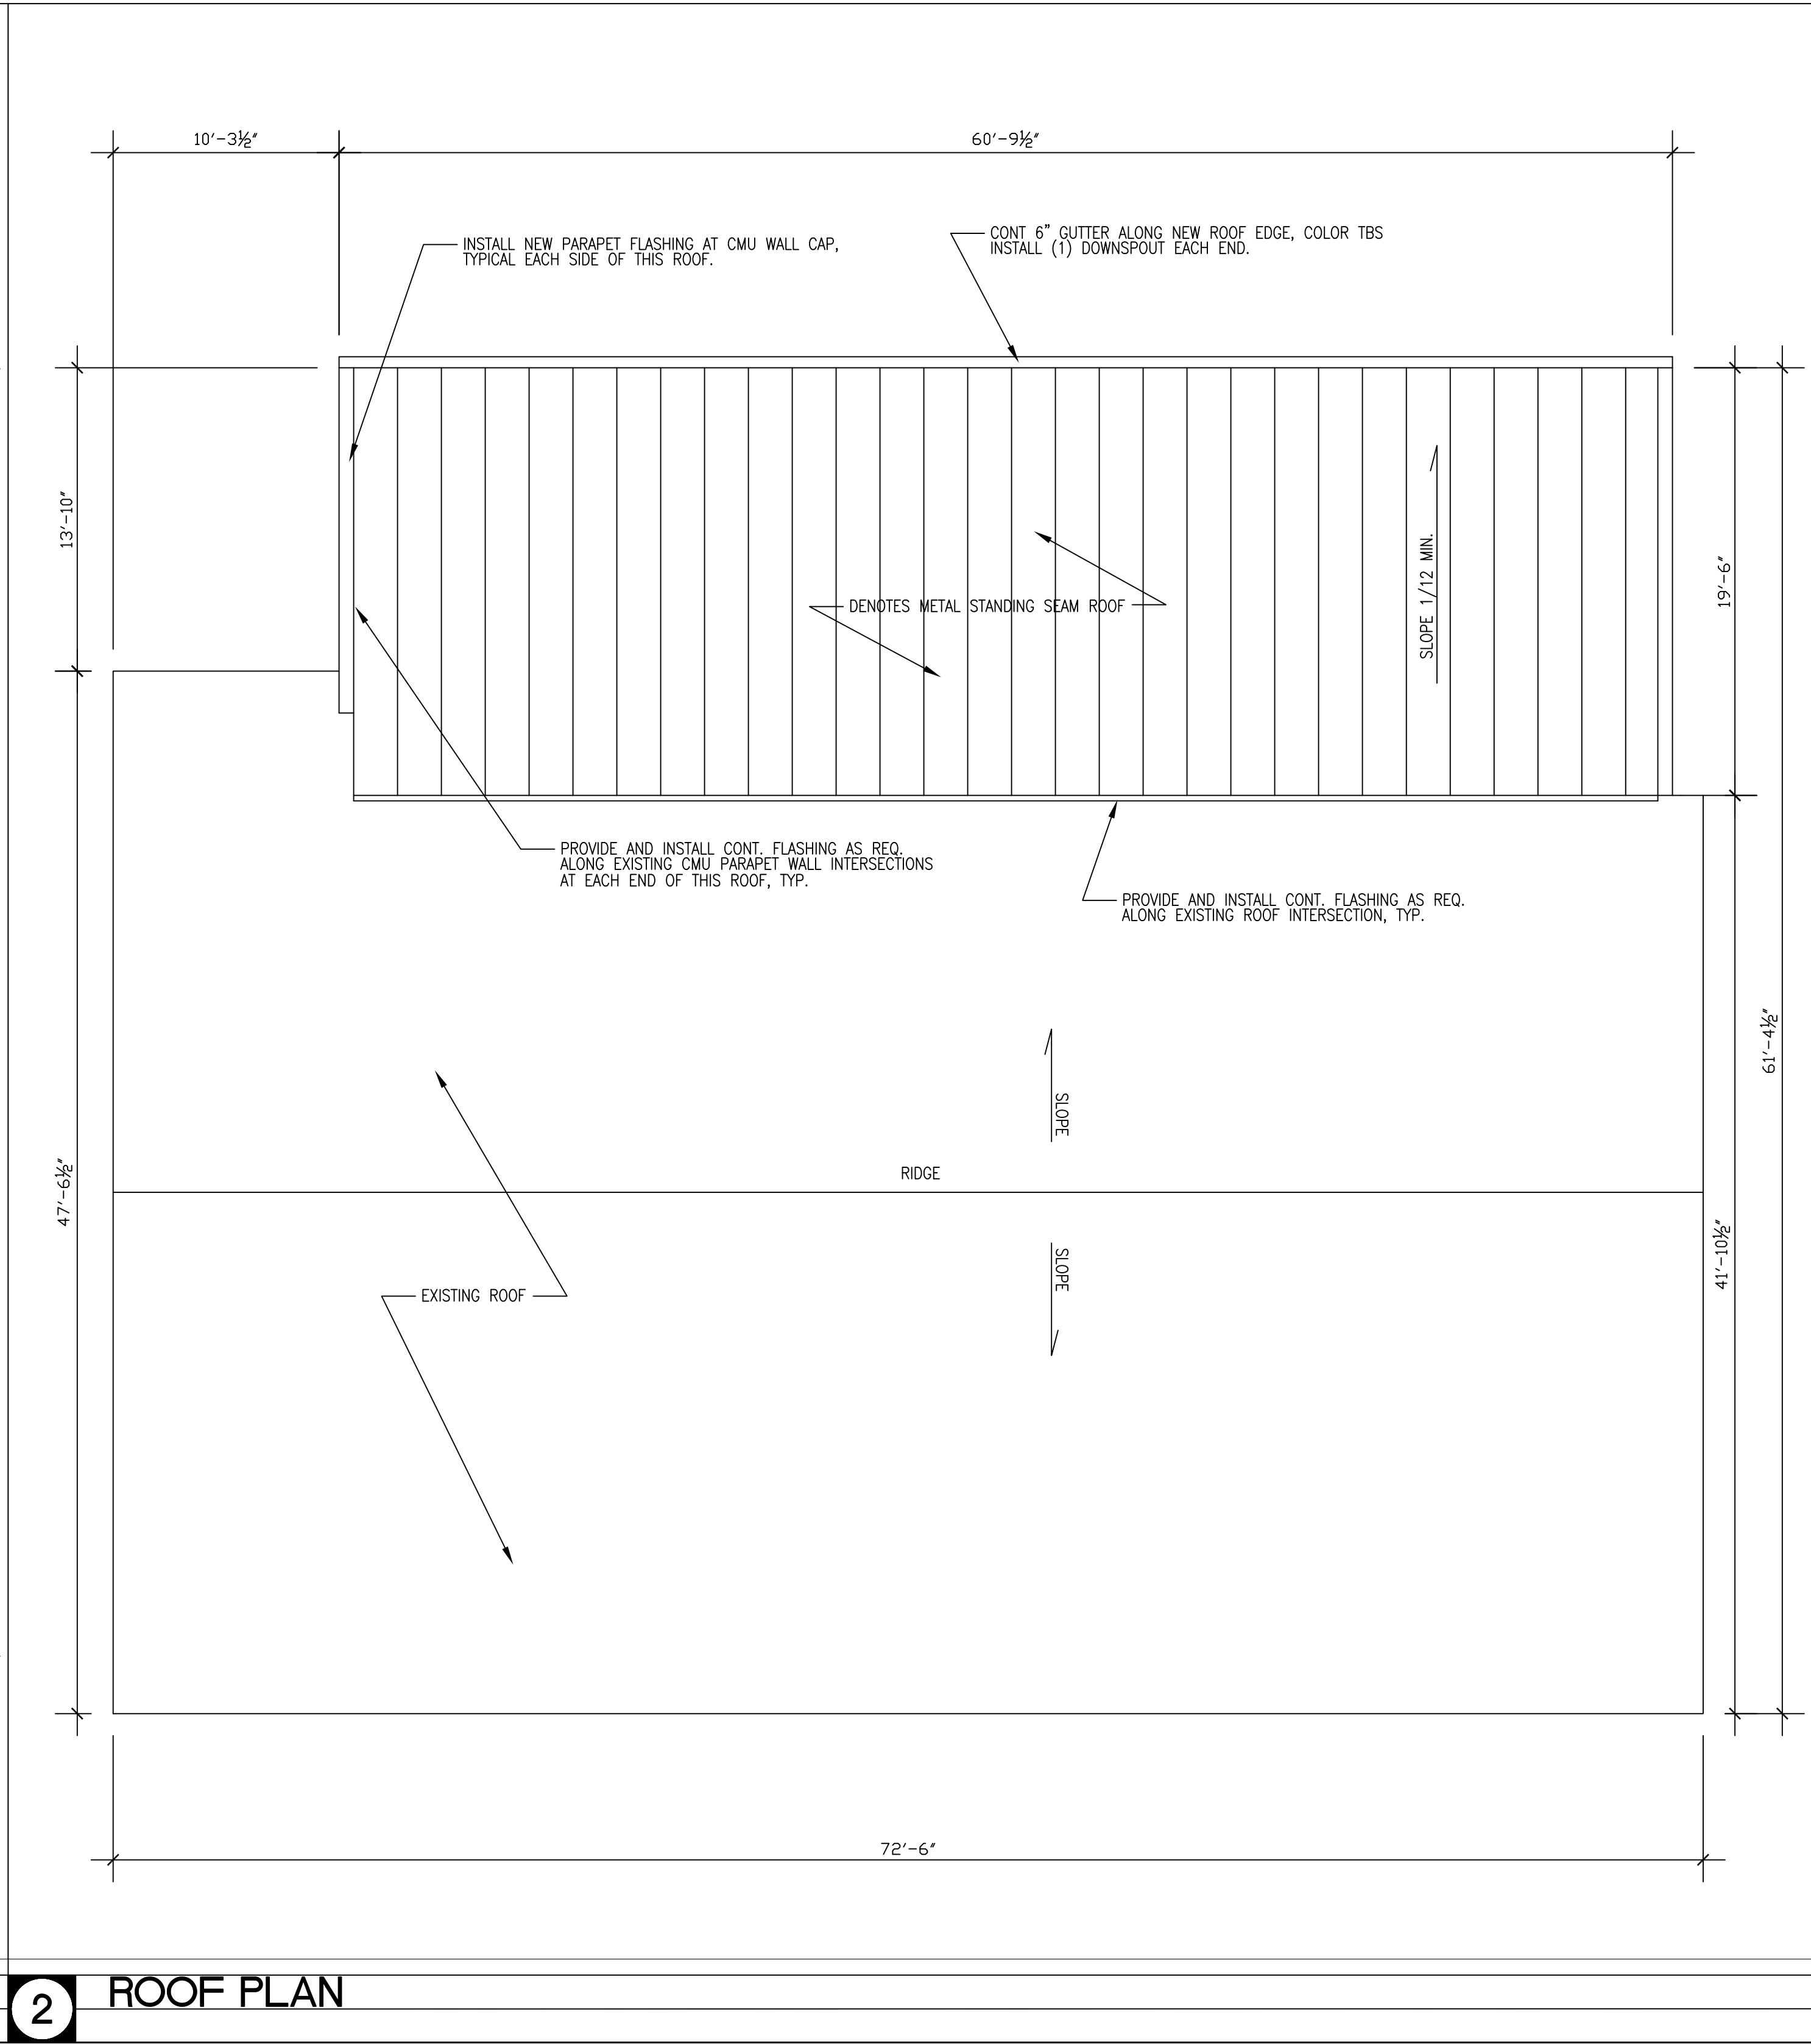

2 ROOF PLAN

3 NOTES

© 2023 THESE DRAWINGS AND SPECIFICATIONS AS INSTRUMENTS OF SERVICE ARE PROPERTY OF THE ARCHITECT WHETHER THE WORK FOR WHICH THEY ARE MADE BE EXECUTED OR NOT AND ARE NOT TO BE USED ON OTHER WORK EXCEPT BY AGREEMENT WITH THE ARCHITECT.

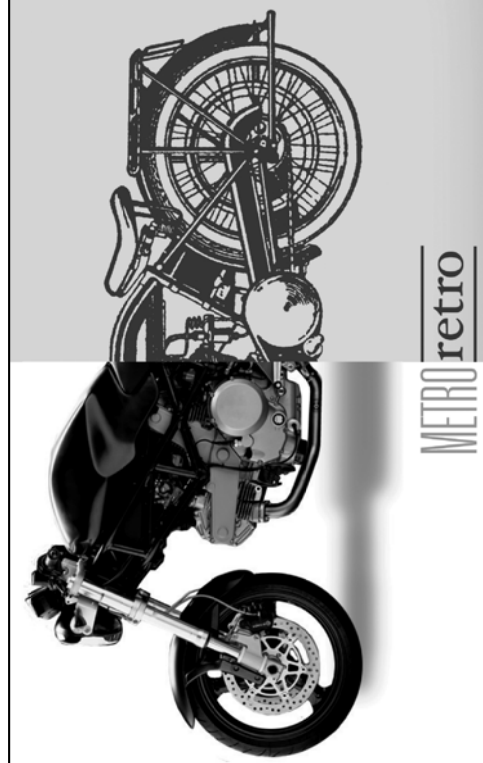

BRYSON DESIGN, INC.
P.O. BOX 40722
RALEIGH, NORTH CAROLINA
27629
(919)272.8115
dbrysondesign@yahoo.com

301 BUILDING
301 WEST MAIN STREET
GIBSONVILLE, NORTH CAROLINA 27249
BUILDING PLANS

COMMISSION: 2023-WMG
DATE: 08/14/2024
REVISIONS:

SHEET NO.
A100
1 OF 1 SHEETS