


REV	DISCRIPTION	DATE

DESIGNED BY:	CD
DRAWN BY:	CD
REVIEWED BY:	JN
DATE:	10/7/2025
SCALE:	1/8" = 1' 0"

CERTIFICATION

PROJECT ADDRESS: 5209 YORK RD

DESCRIPTION: BASEMENT FLOOR PLAN


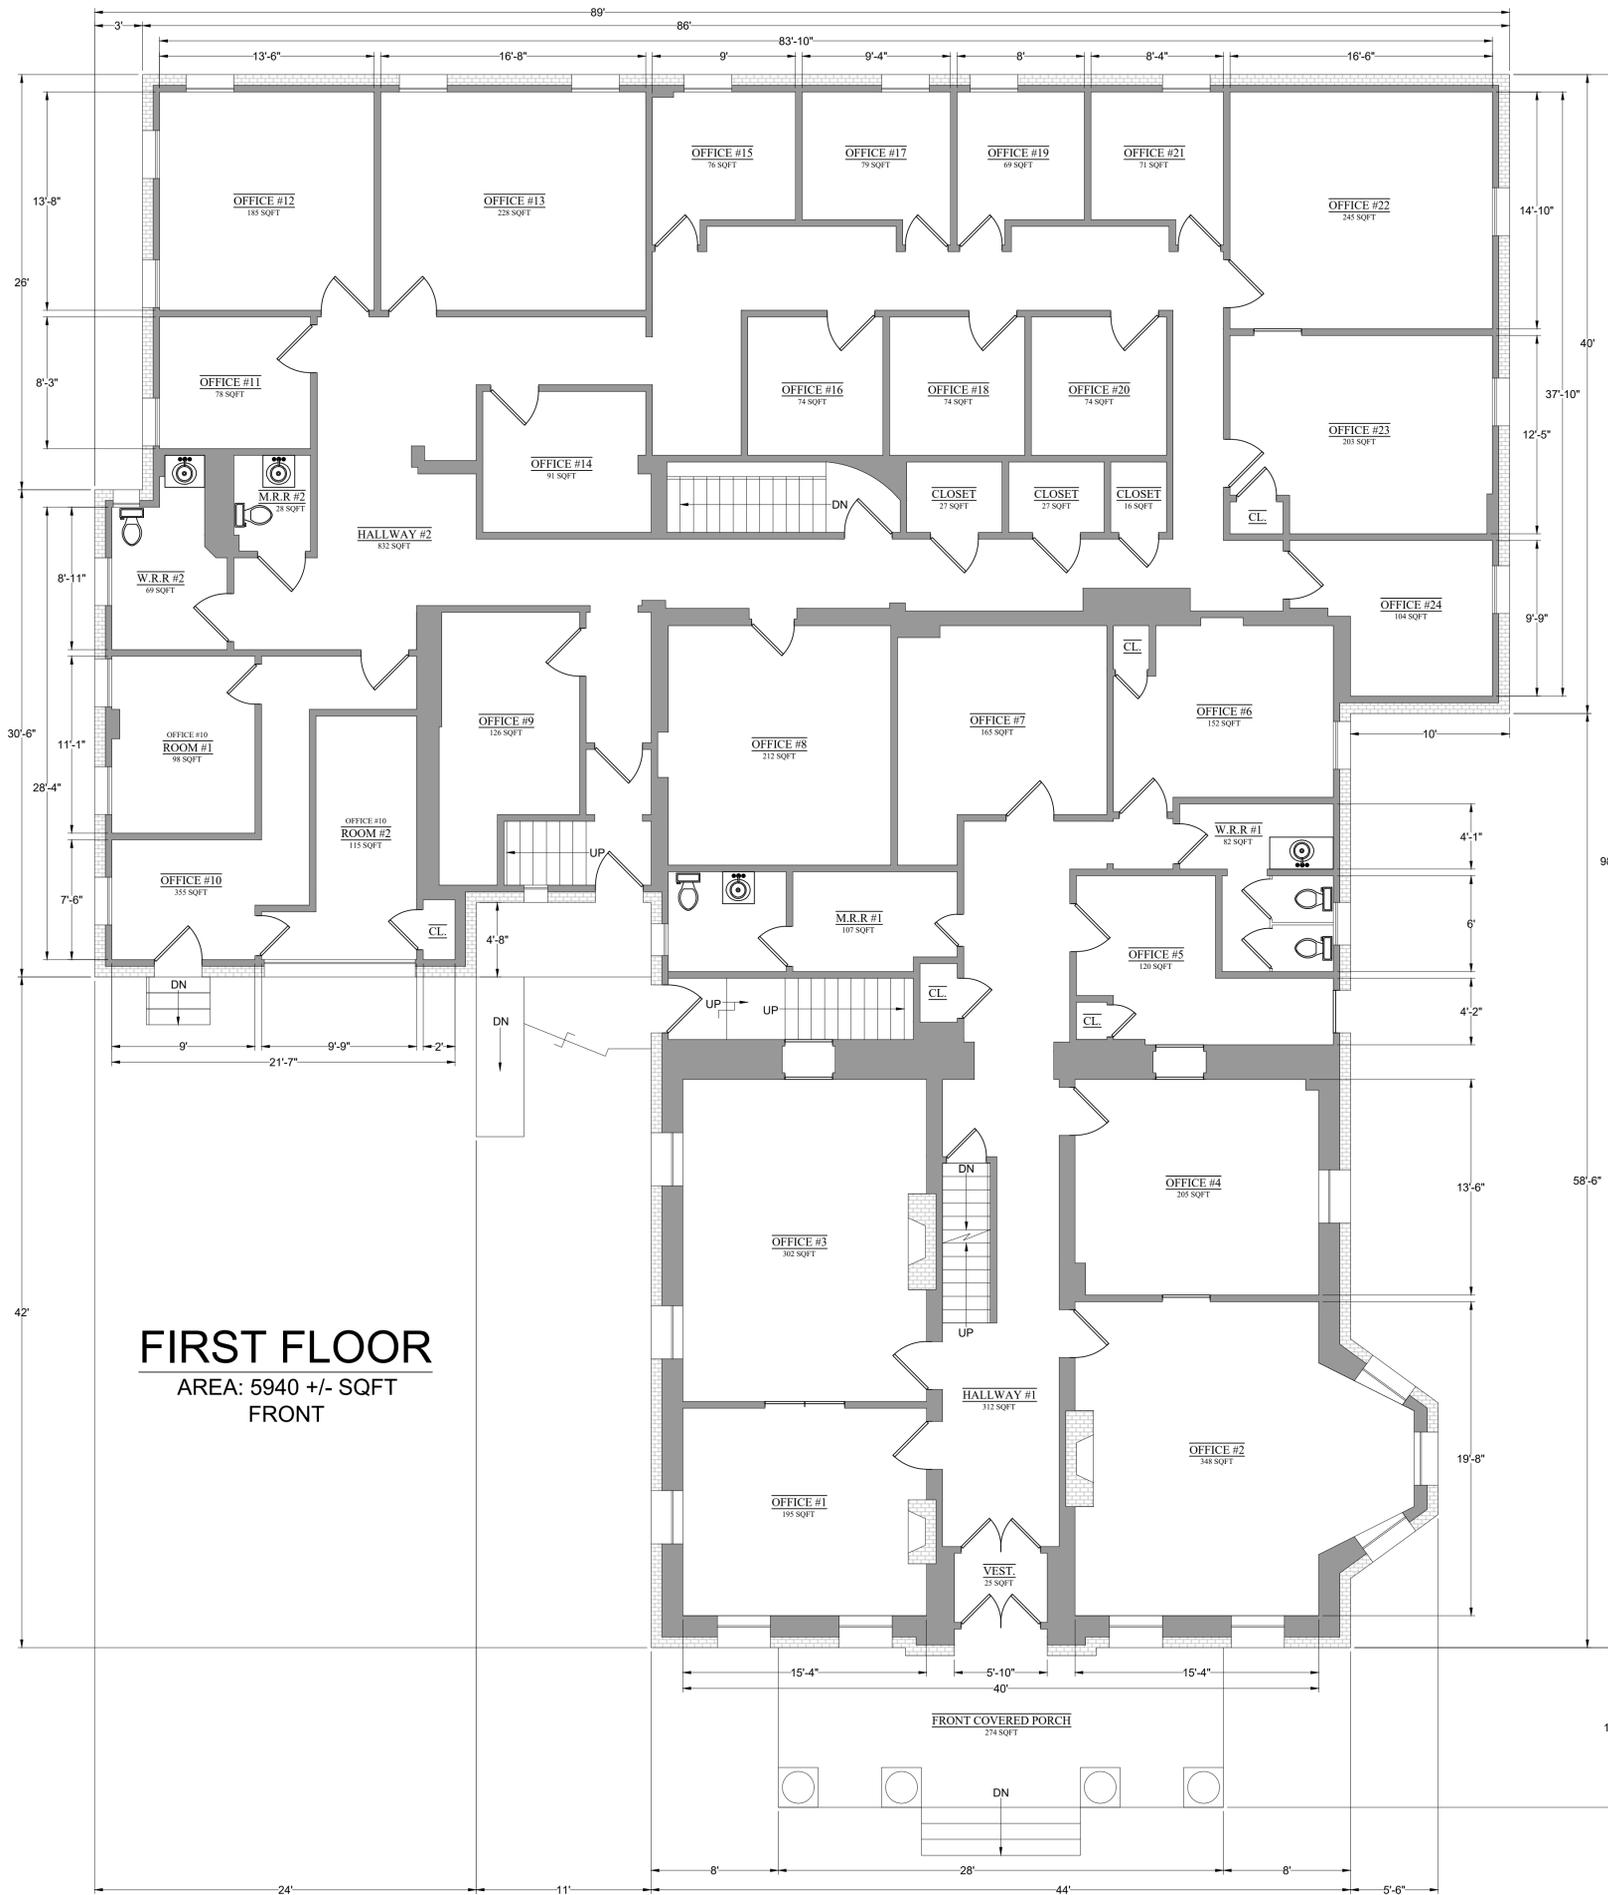


REV	DESCRIPTION	DATE

DESIGNED BY:	CD
DRAWN BY:	CD
REVIEWED BY:	JN
DATE:	10/7/2025
SCALE:	1/8" = 1' 0"

CERTIFICATION

PROJECT ADDRESS:	5209 YORK RD
DESCRIPTION:	FIRST FLOOR

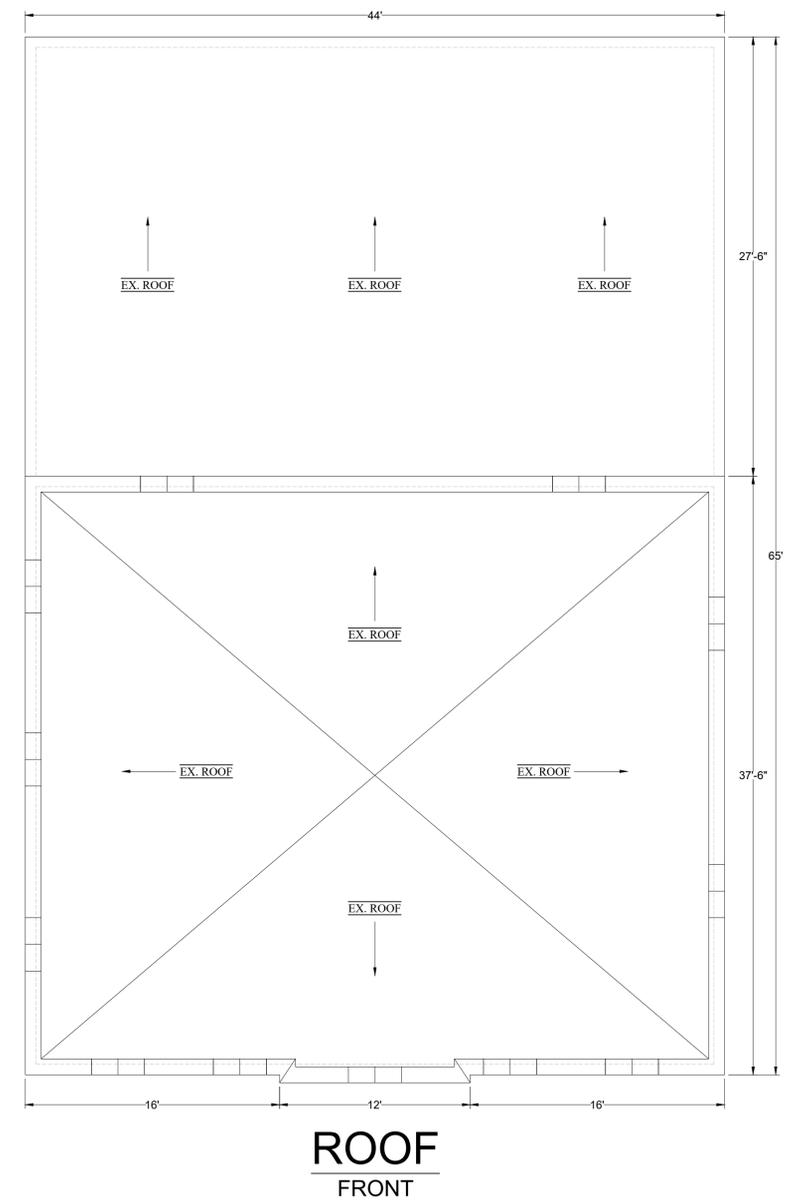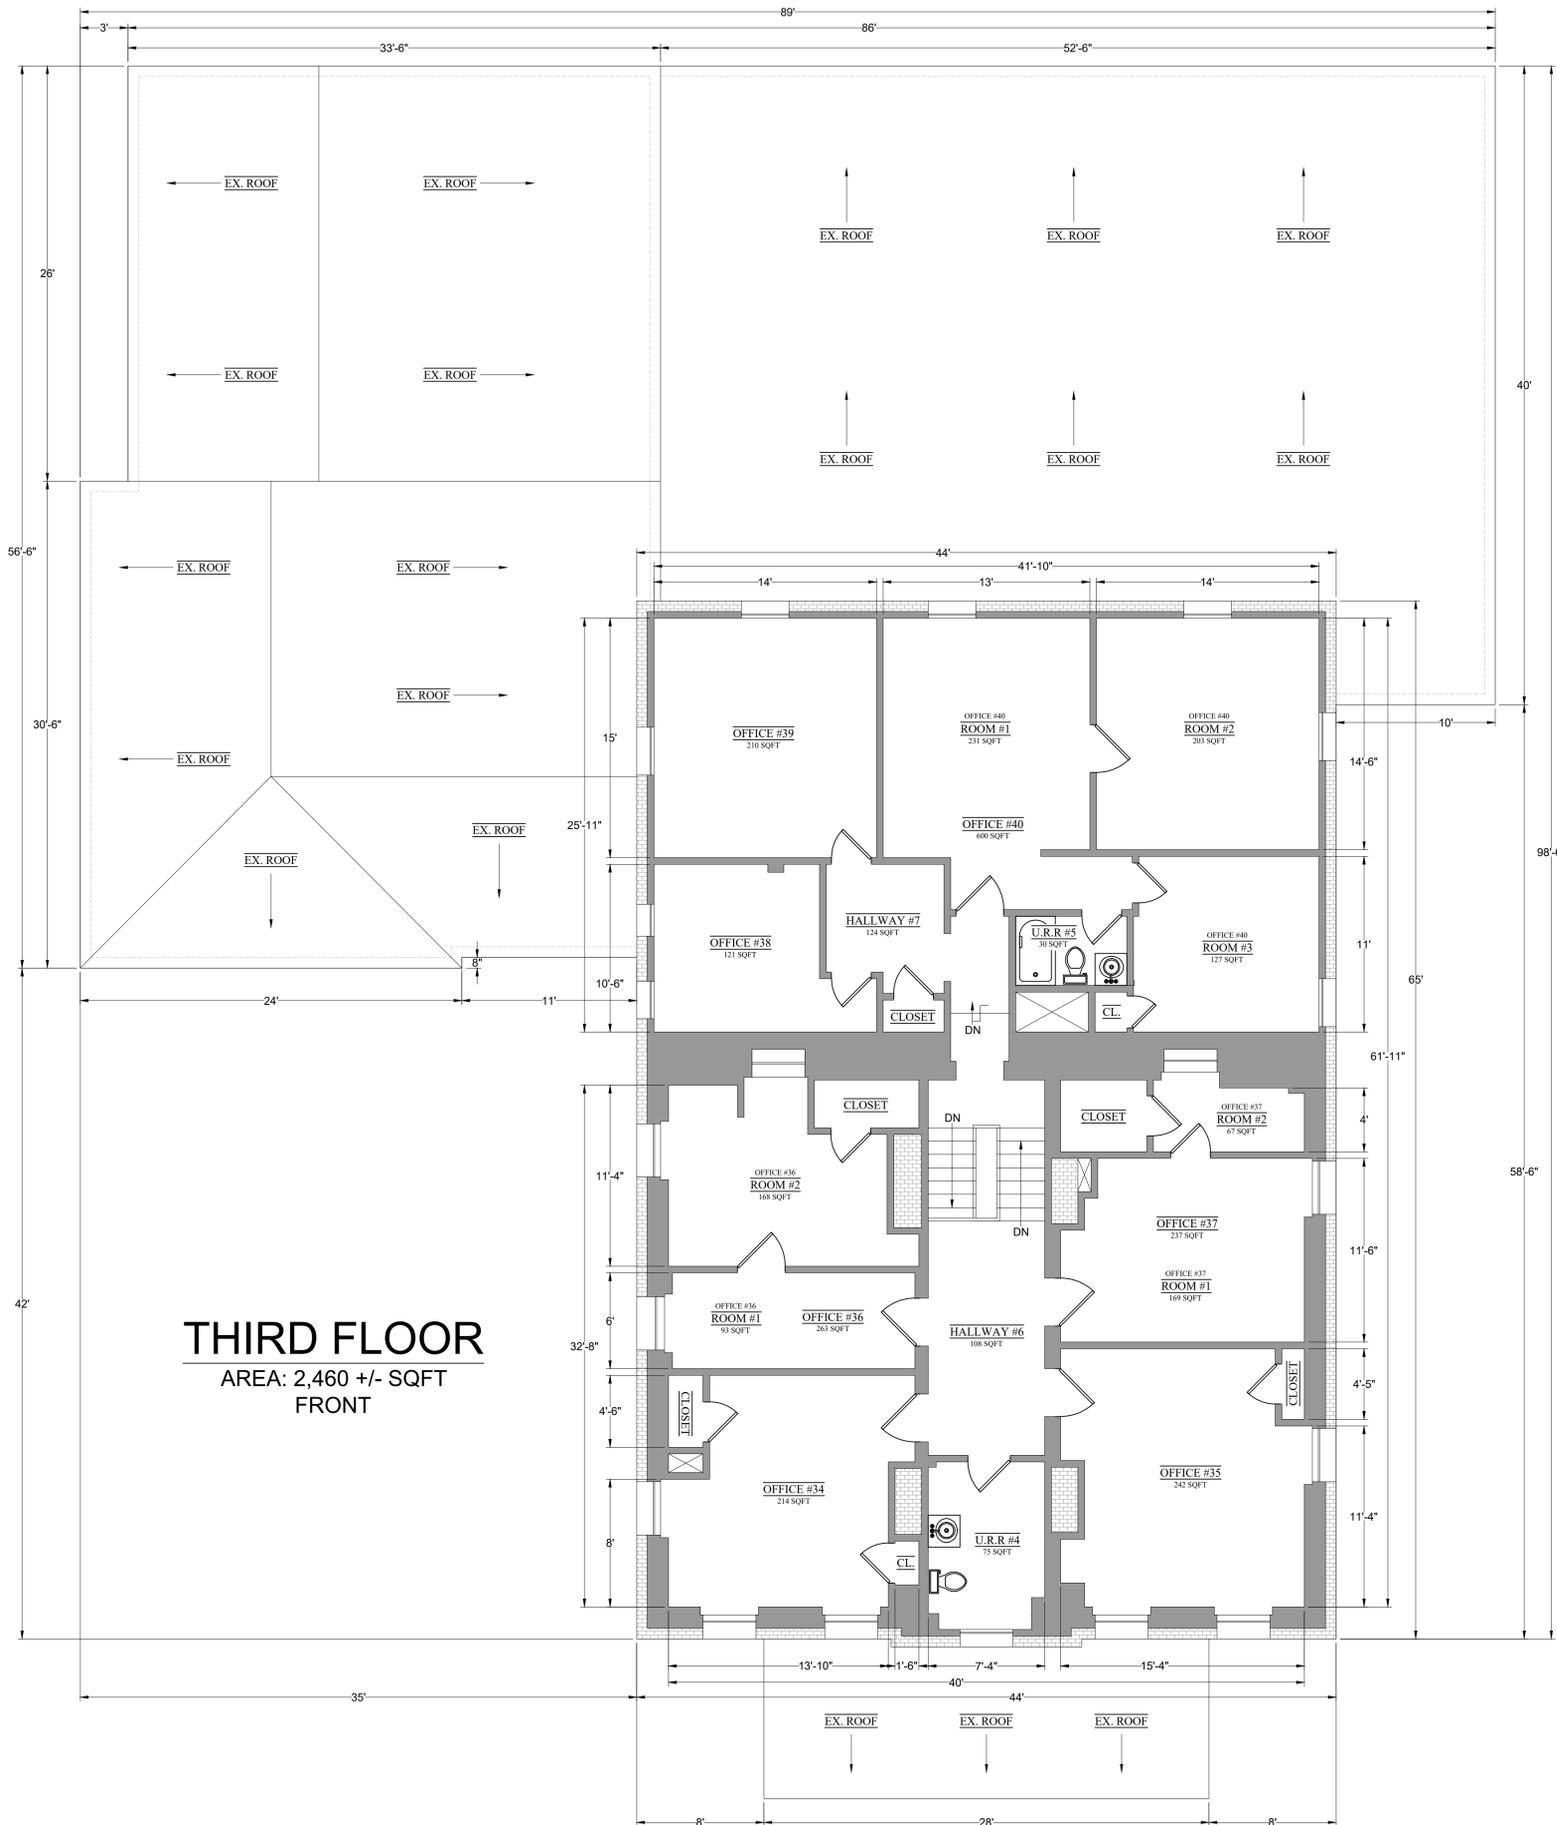

REV	DISCRIPTION	DATE

DESIGNED BY:	CD
DRAWN BY:	CD
REVIEWED BY:	JN
DATE:	10/7/2025
SCALE:	1/8" = 1' 0"

CERTIFICATION	

PROJECT ADDRESS:	5209 YORK RD
DESCRIPTION:	THIRD FLOOR / ROOF