


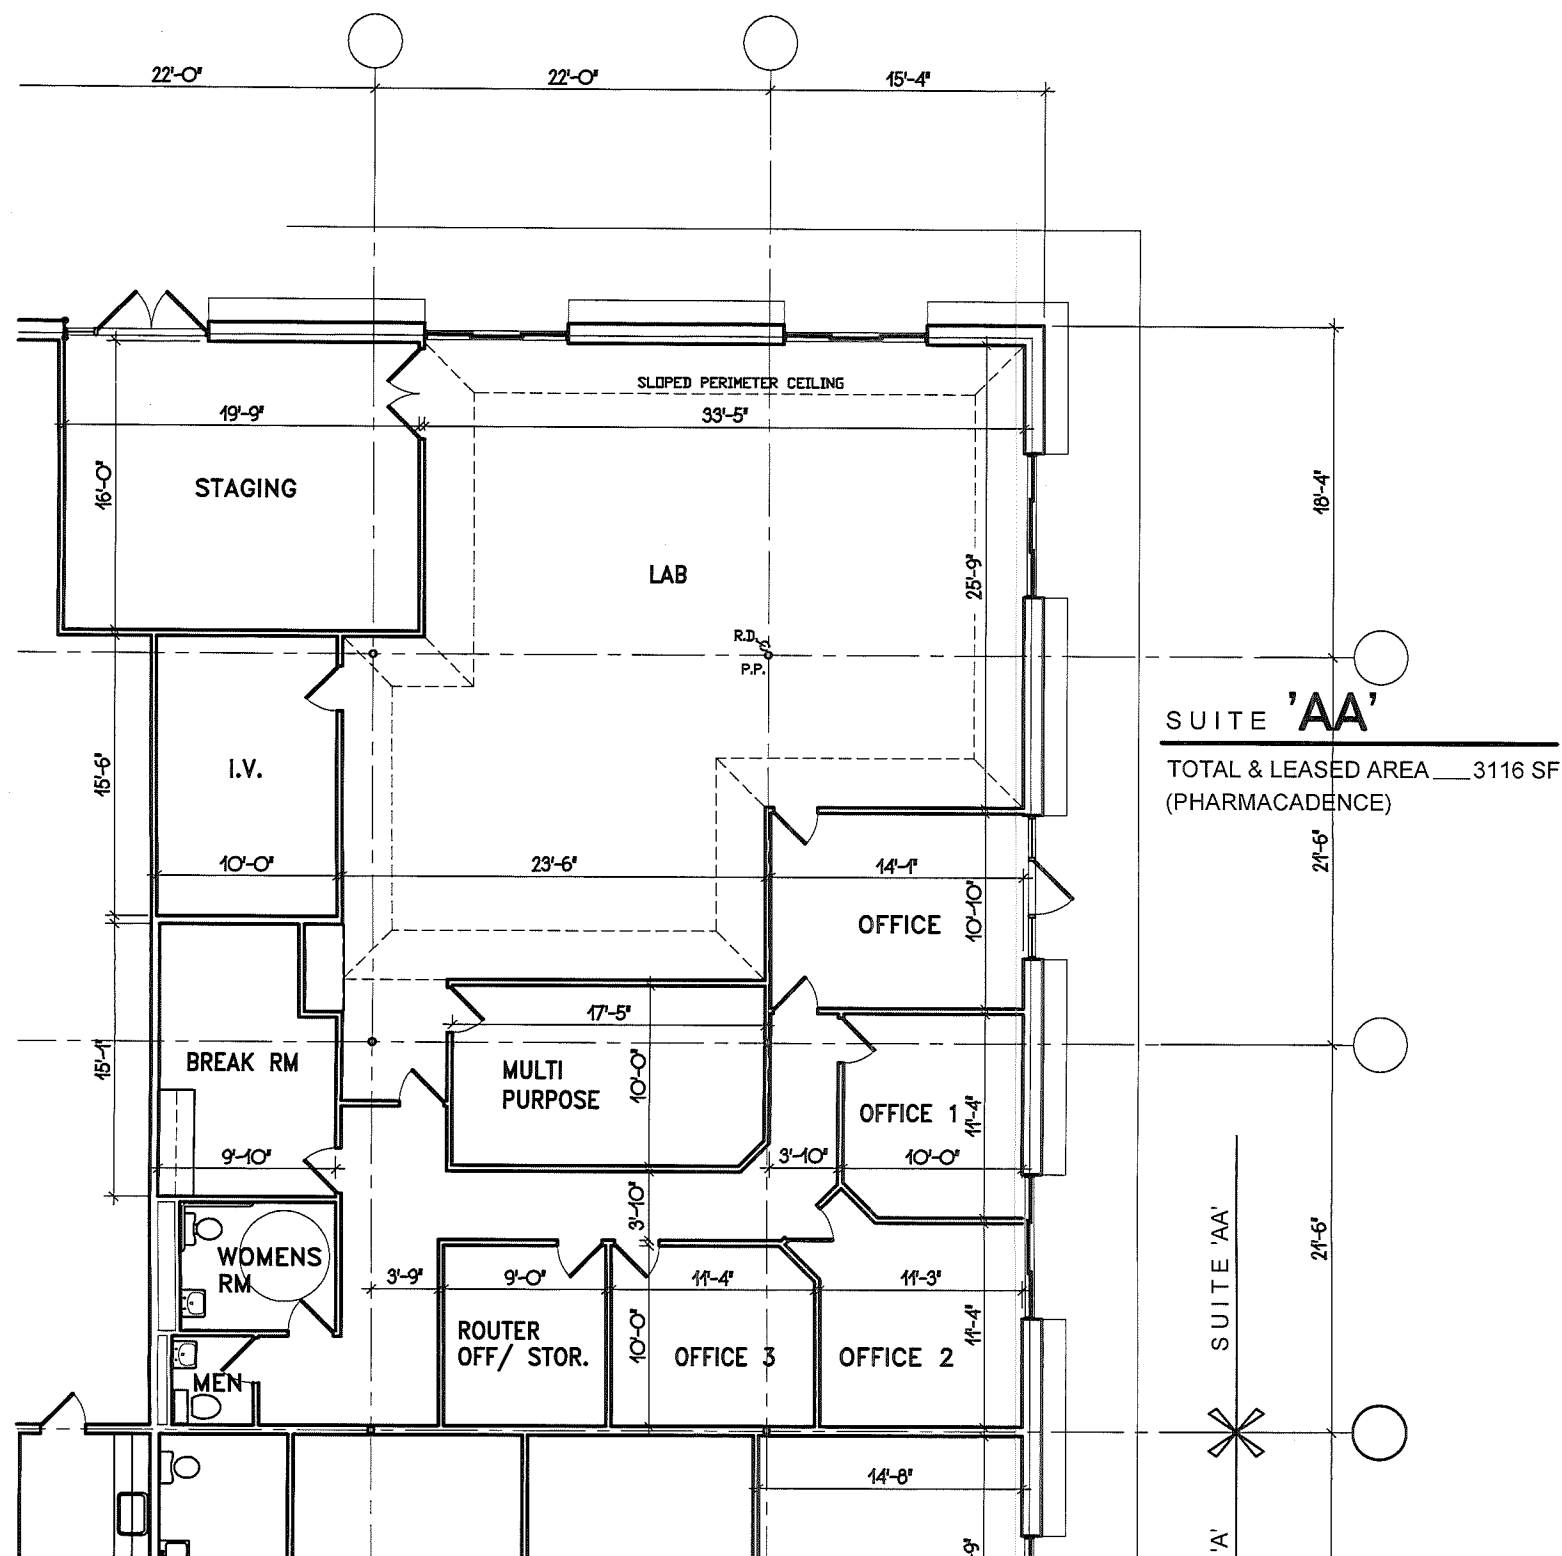

BERGEY ROAD
INDUSTRIAL ASSOC.
2880 BERGEY ROAD
HATFIELD, PA. 19440
215-996-1234

SUITE: 'AA'
FLOOR PLAN

Project

Date

11/06/2013

Scale

3/32"=1'-0"

Sheet

1 OF: **1**