


1 SECOND FLOOR PLAN
A1.11B SCALE: 3/16" = 1'-0"

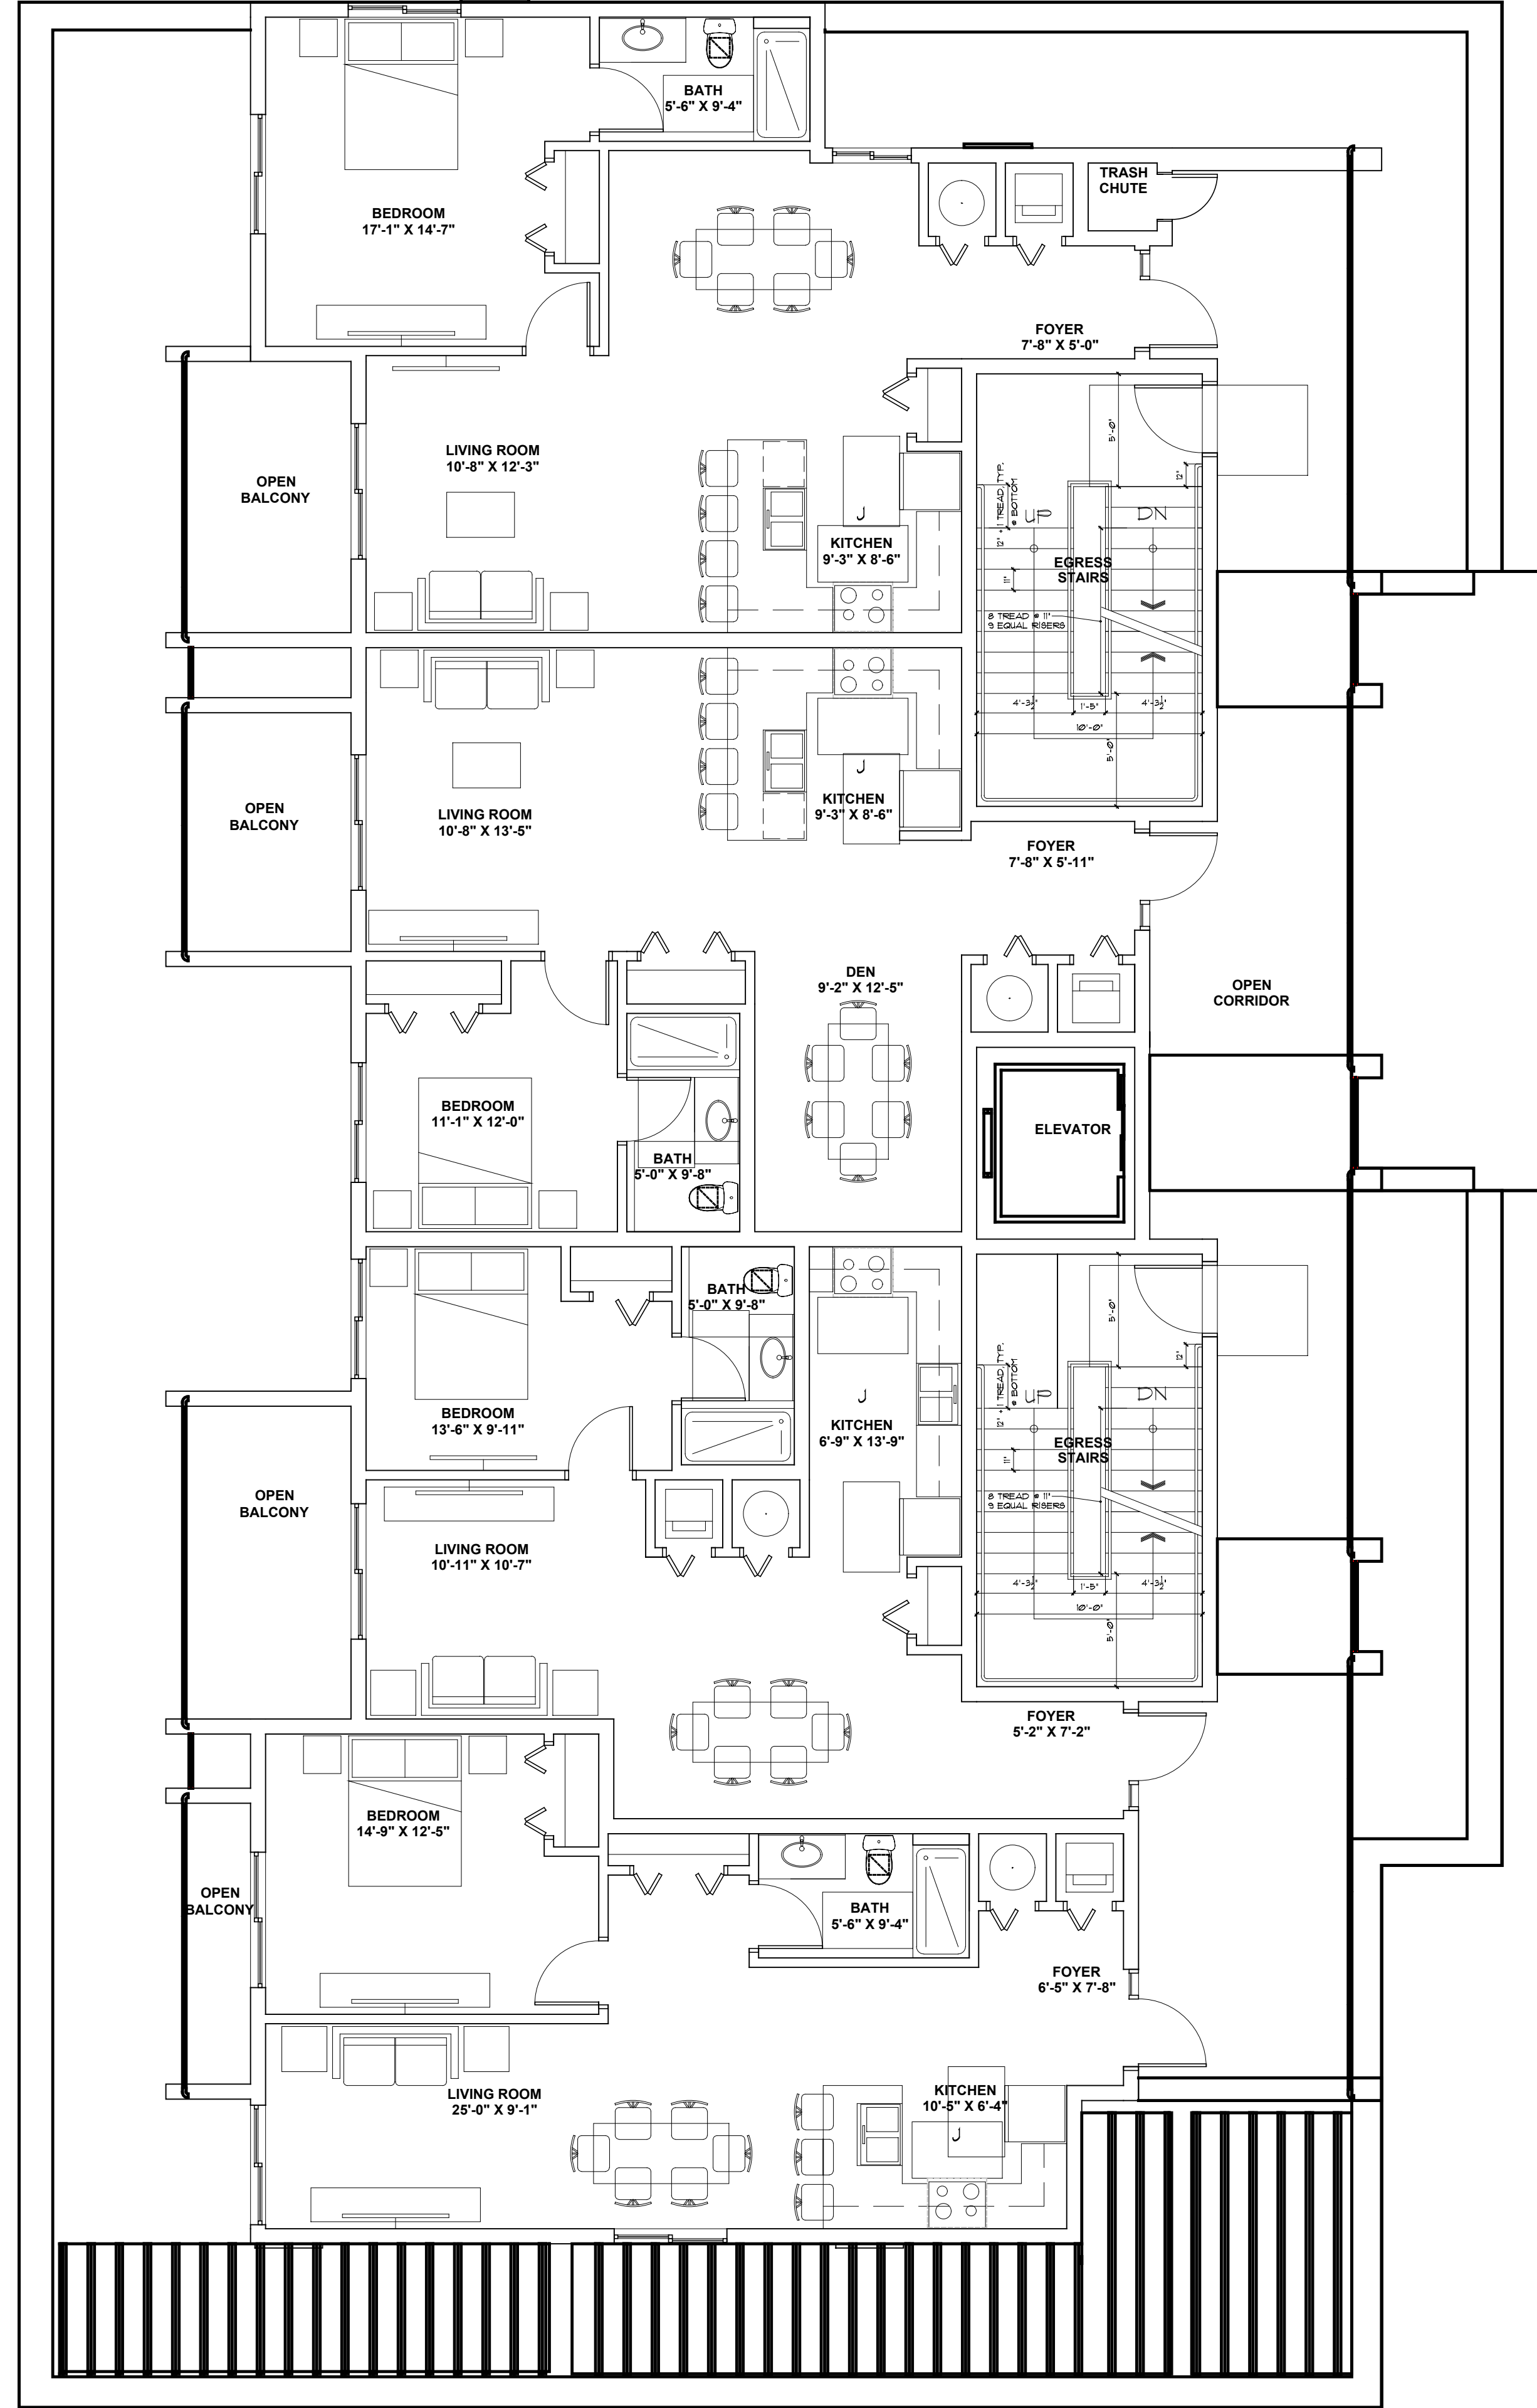

OWN.	R.A.L. C.T.
CHECK.	ACS2, AIA
SCHEM.	09/12/2023
I. DATE.	-
R. BID.	-
CONS.	-
COMM.	2229

SHEET No.:
A1.11B

SHEET TITLE:
SECOND FLOOR PLAN

ANGEL C. SAQUI, FAIA
 ARCHITECT • PLANNING • INTERIORS • P.A.C.
 12985 SW 132nd CT SUITE 216
 MIAMI, FLORIDA 33186
 WWW.SAQUIARCHITECTS.NET
 PHONE : (786) 732-0790
 FAX : (786) 732-0795

COLIBRI APARTMENTS
 1790 NE 149TH STREET
 MIAMI, FLORIDA 33181

DATE	REVISIONS

ANGEL C. SAQUI, FAIA, NCARB
 DATE: 4/4/25SS

DRAWING INFORMATION PERTAINS TO THE BEST OF MY KNOWLEDGE AND BELIEF. AN ACCURATE REPRESENTATION OF THE EXISTING AND PROPOSED FIELD CONDITIONS. ALL SUBSEQUENT WORK GENERATED BY OTHERS BASED ON THIS INFORMATION MUST HAVE INDEPENDENT FIELD VERIFICATION OF ALL EXISTING DIMENSIONS AND FIELD CONDITIONS. CONTRACTOR TO VERIFY ALL DIMENSIONS IN FIELD PRIOR TO CONSTRUCTION. NOTIFY ARCHITECT OF ANY DISCREPANCIES. DO NOT SCALE FROM DRAWINGS.
 NOT RELEASED FOR CONSTRUCTION