


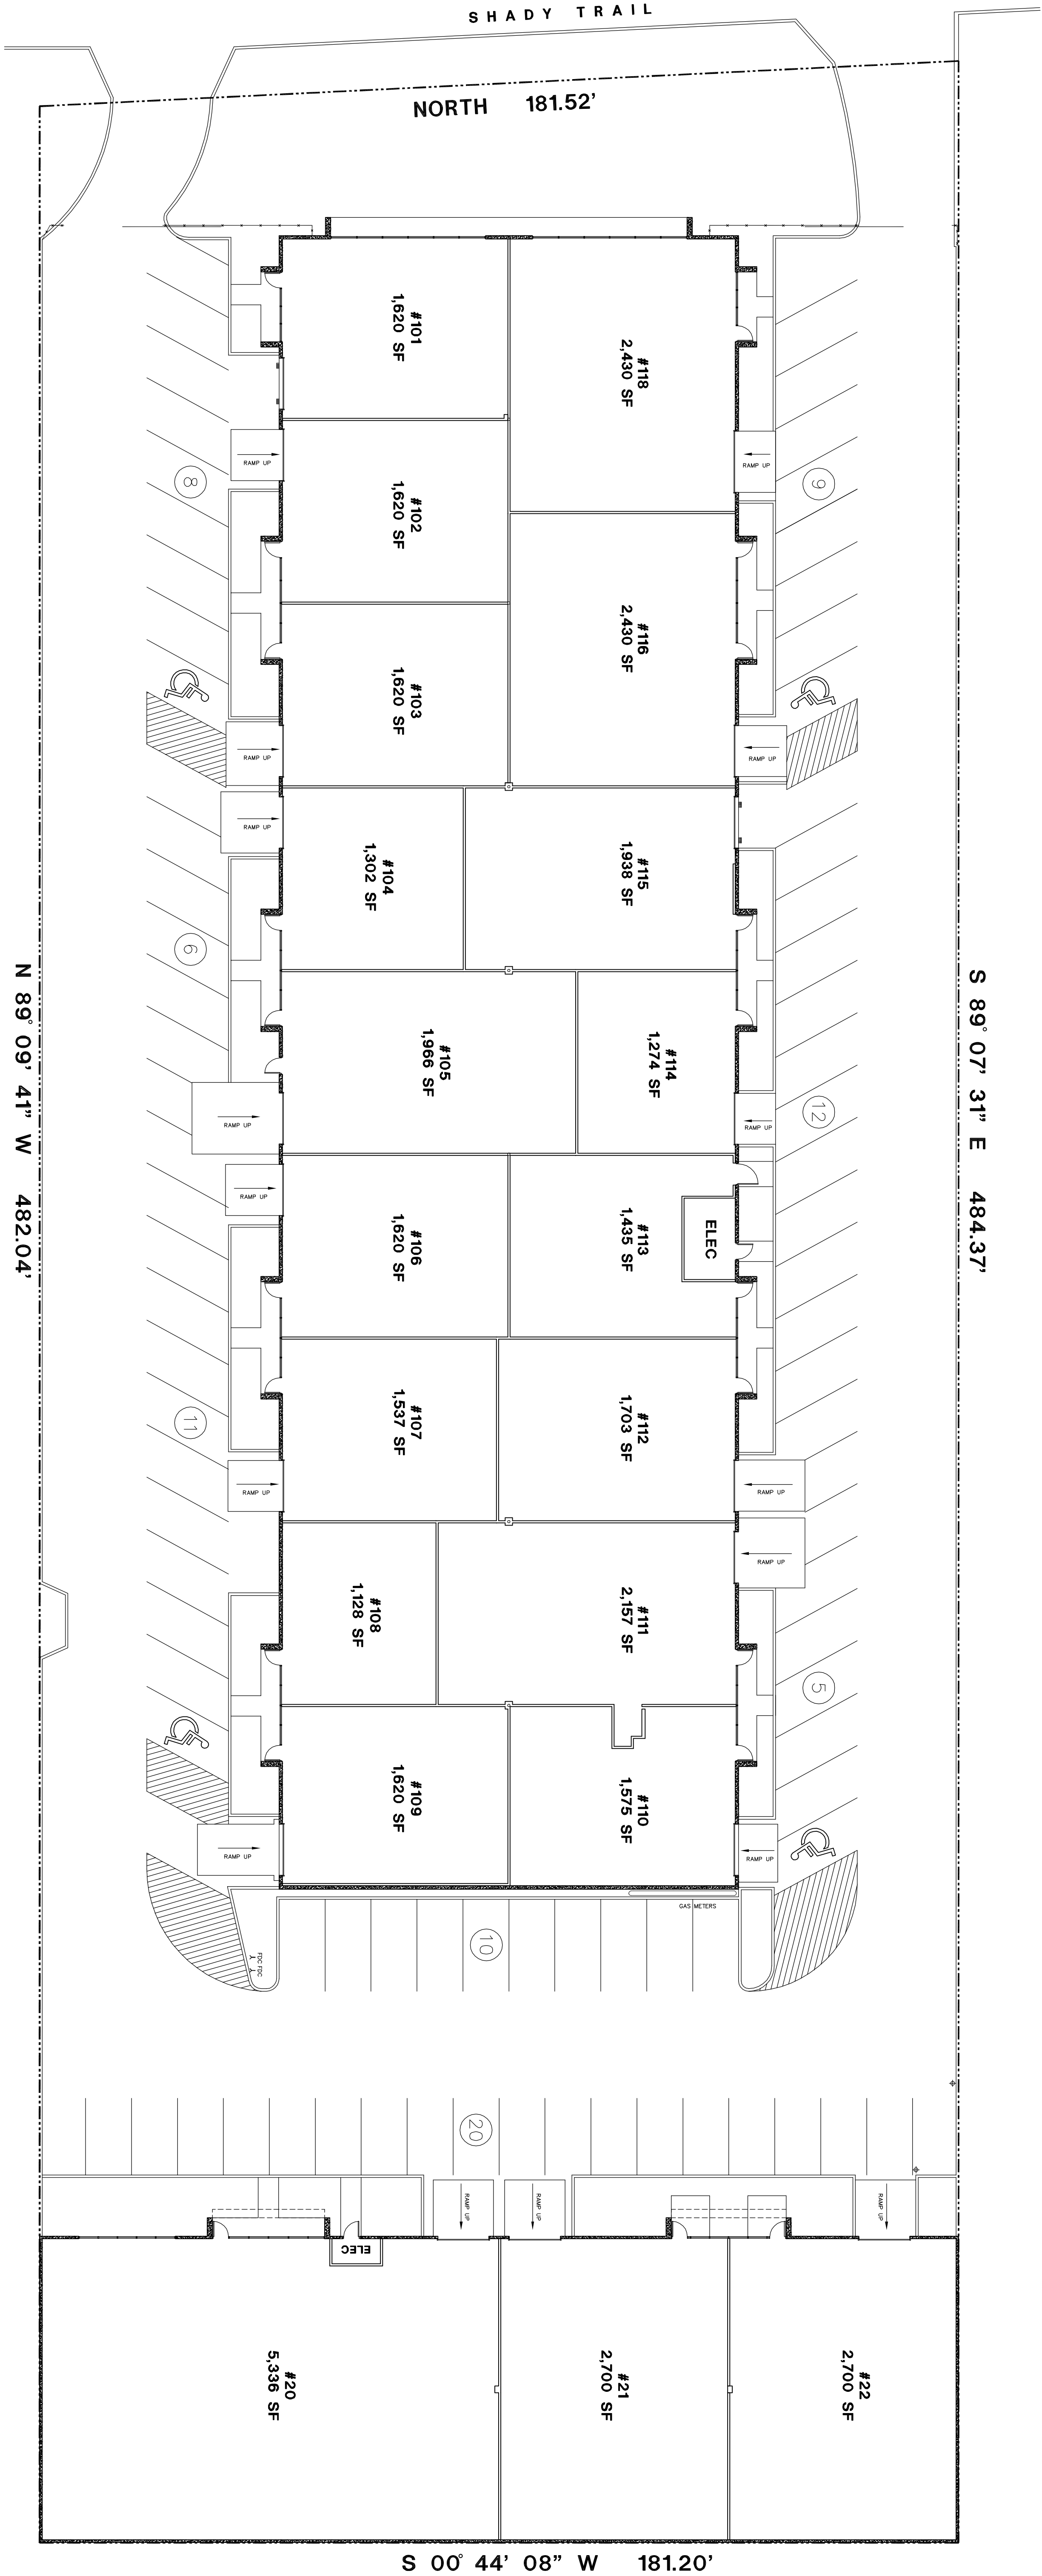

A SITE PLAN
SCALE : 1/16" = 1'0"

TOTAL PARKS - 81
TOTAL HANDICAPPED PARKS - 4

10606 SHADY TRAIL
DALLAS, TX

Revised:					

--

GTS

PLANNERS

2917 Shannon Lane

Grand Prairie, TX 75052

(972) 602-9041

gordonstone@tspplanners.com

Date:	Revised:	Revised:	Sheet Number:
04/17/17			S-1
17-077		STONE	