



**ARCHITECTS
+ PLANNERS**

1011 C Street San Rafael CA 94901 P (415) 472-5770 F (415) 472-5846

MARTIN PLAZA 2



2450 MARTIN ROAD
FAIRFIELD, CA
APN : 0156-130-280


FIRST FLOOR PLAN

TENANT IMPROVEMENT
(UPDATED 04-17-2023)

JOB NO: 13-102.51
SCALE: 1/4"=1'-0"
DATE: AS NOTED
COPYRIGHT: 2025 TWM
REVISIONS:

MP2 1

SHEET ISSUED (04-30-2025)

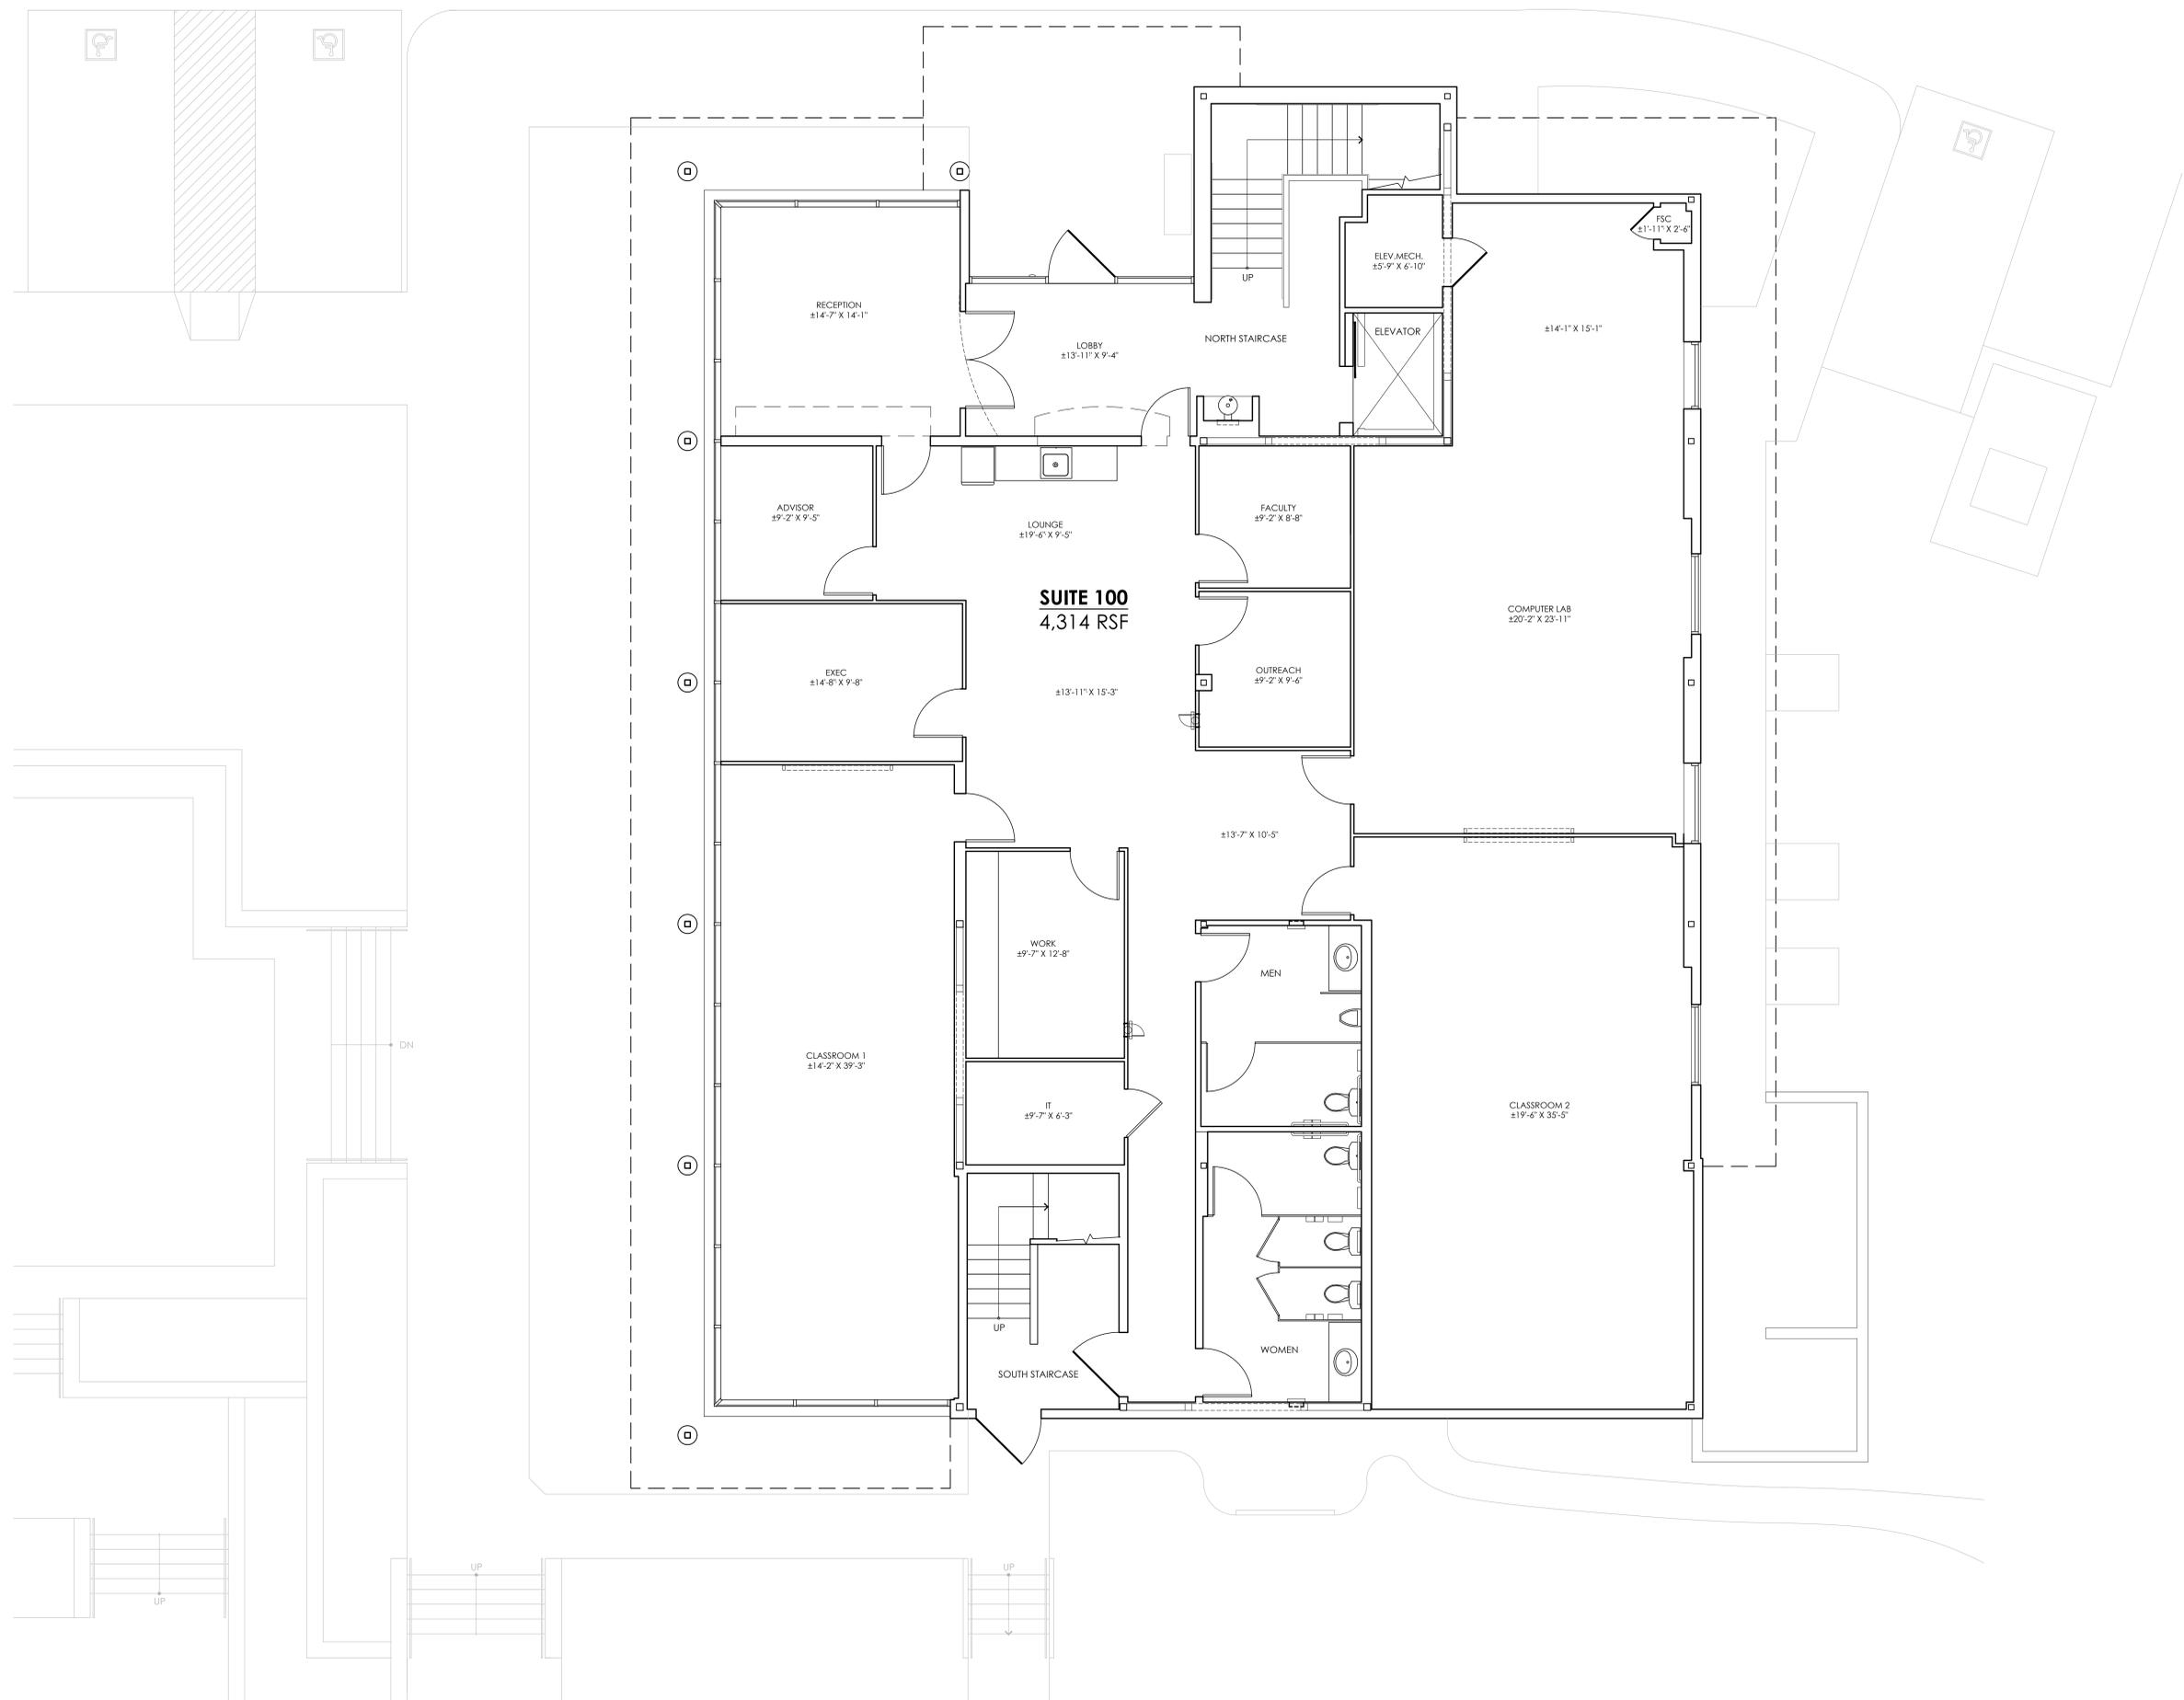

1 MARTIN PLAZA 2
FIRST FLOOR OVERALL TENANT PLAN

1/4"=1'-0"

