


EXIST'G FIRE ESCAPE
TO BE REMOVED

NEW BALCONY

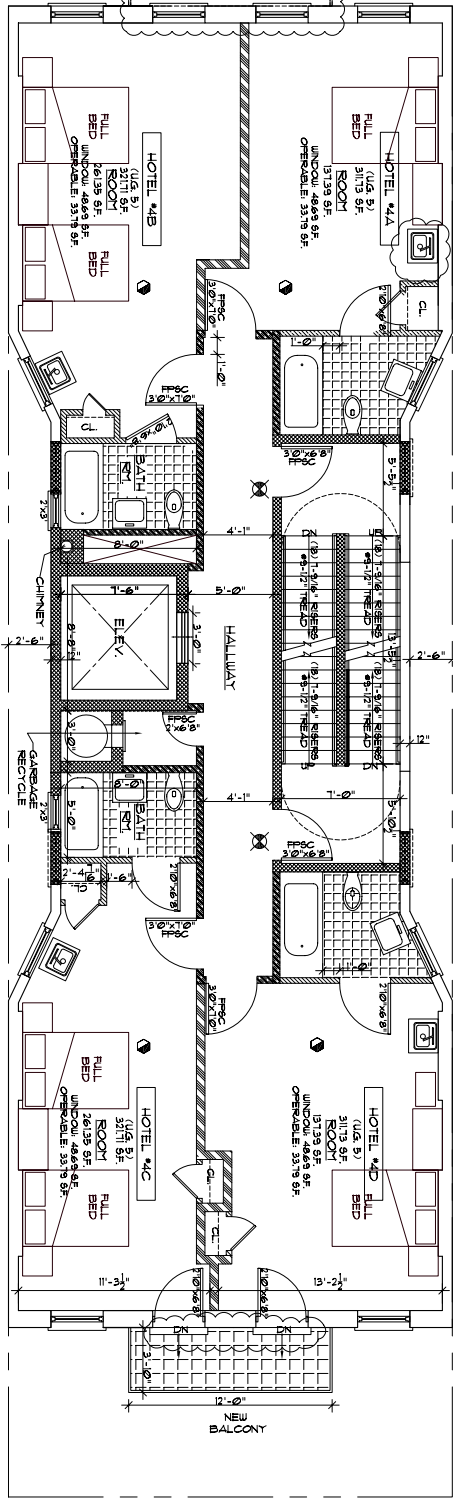

18'-0"

10'-0"

26'-2"

FOURTH FLOOR PLAN

SCALE: 3/16"=1'-0"