


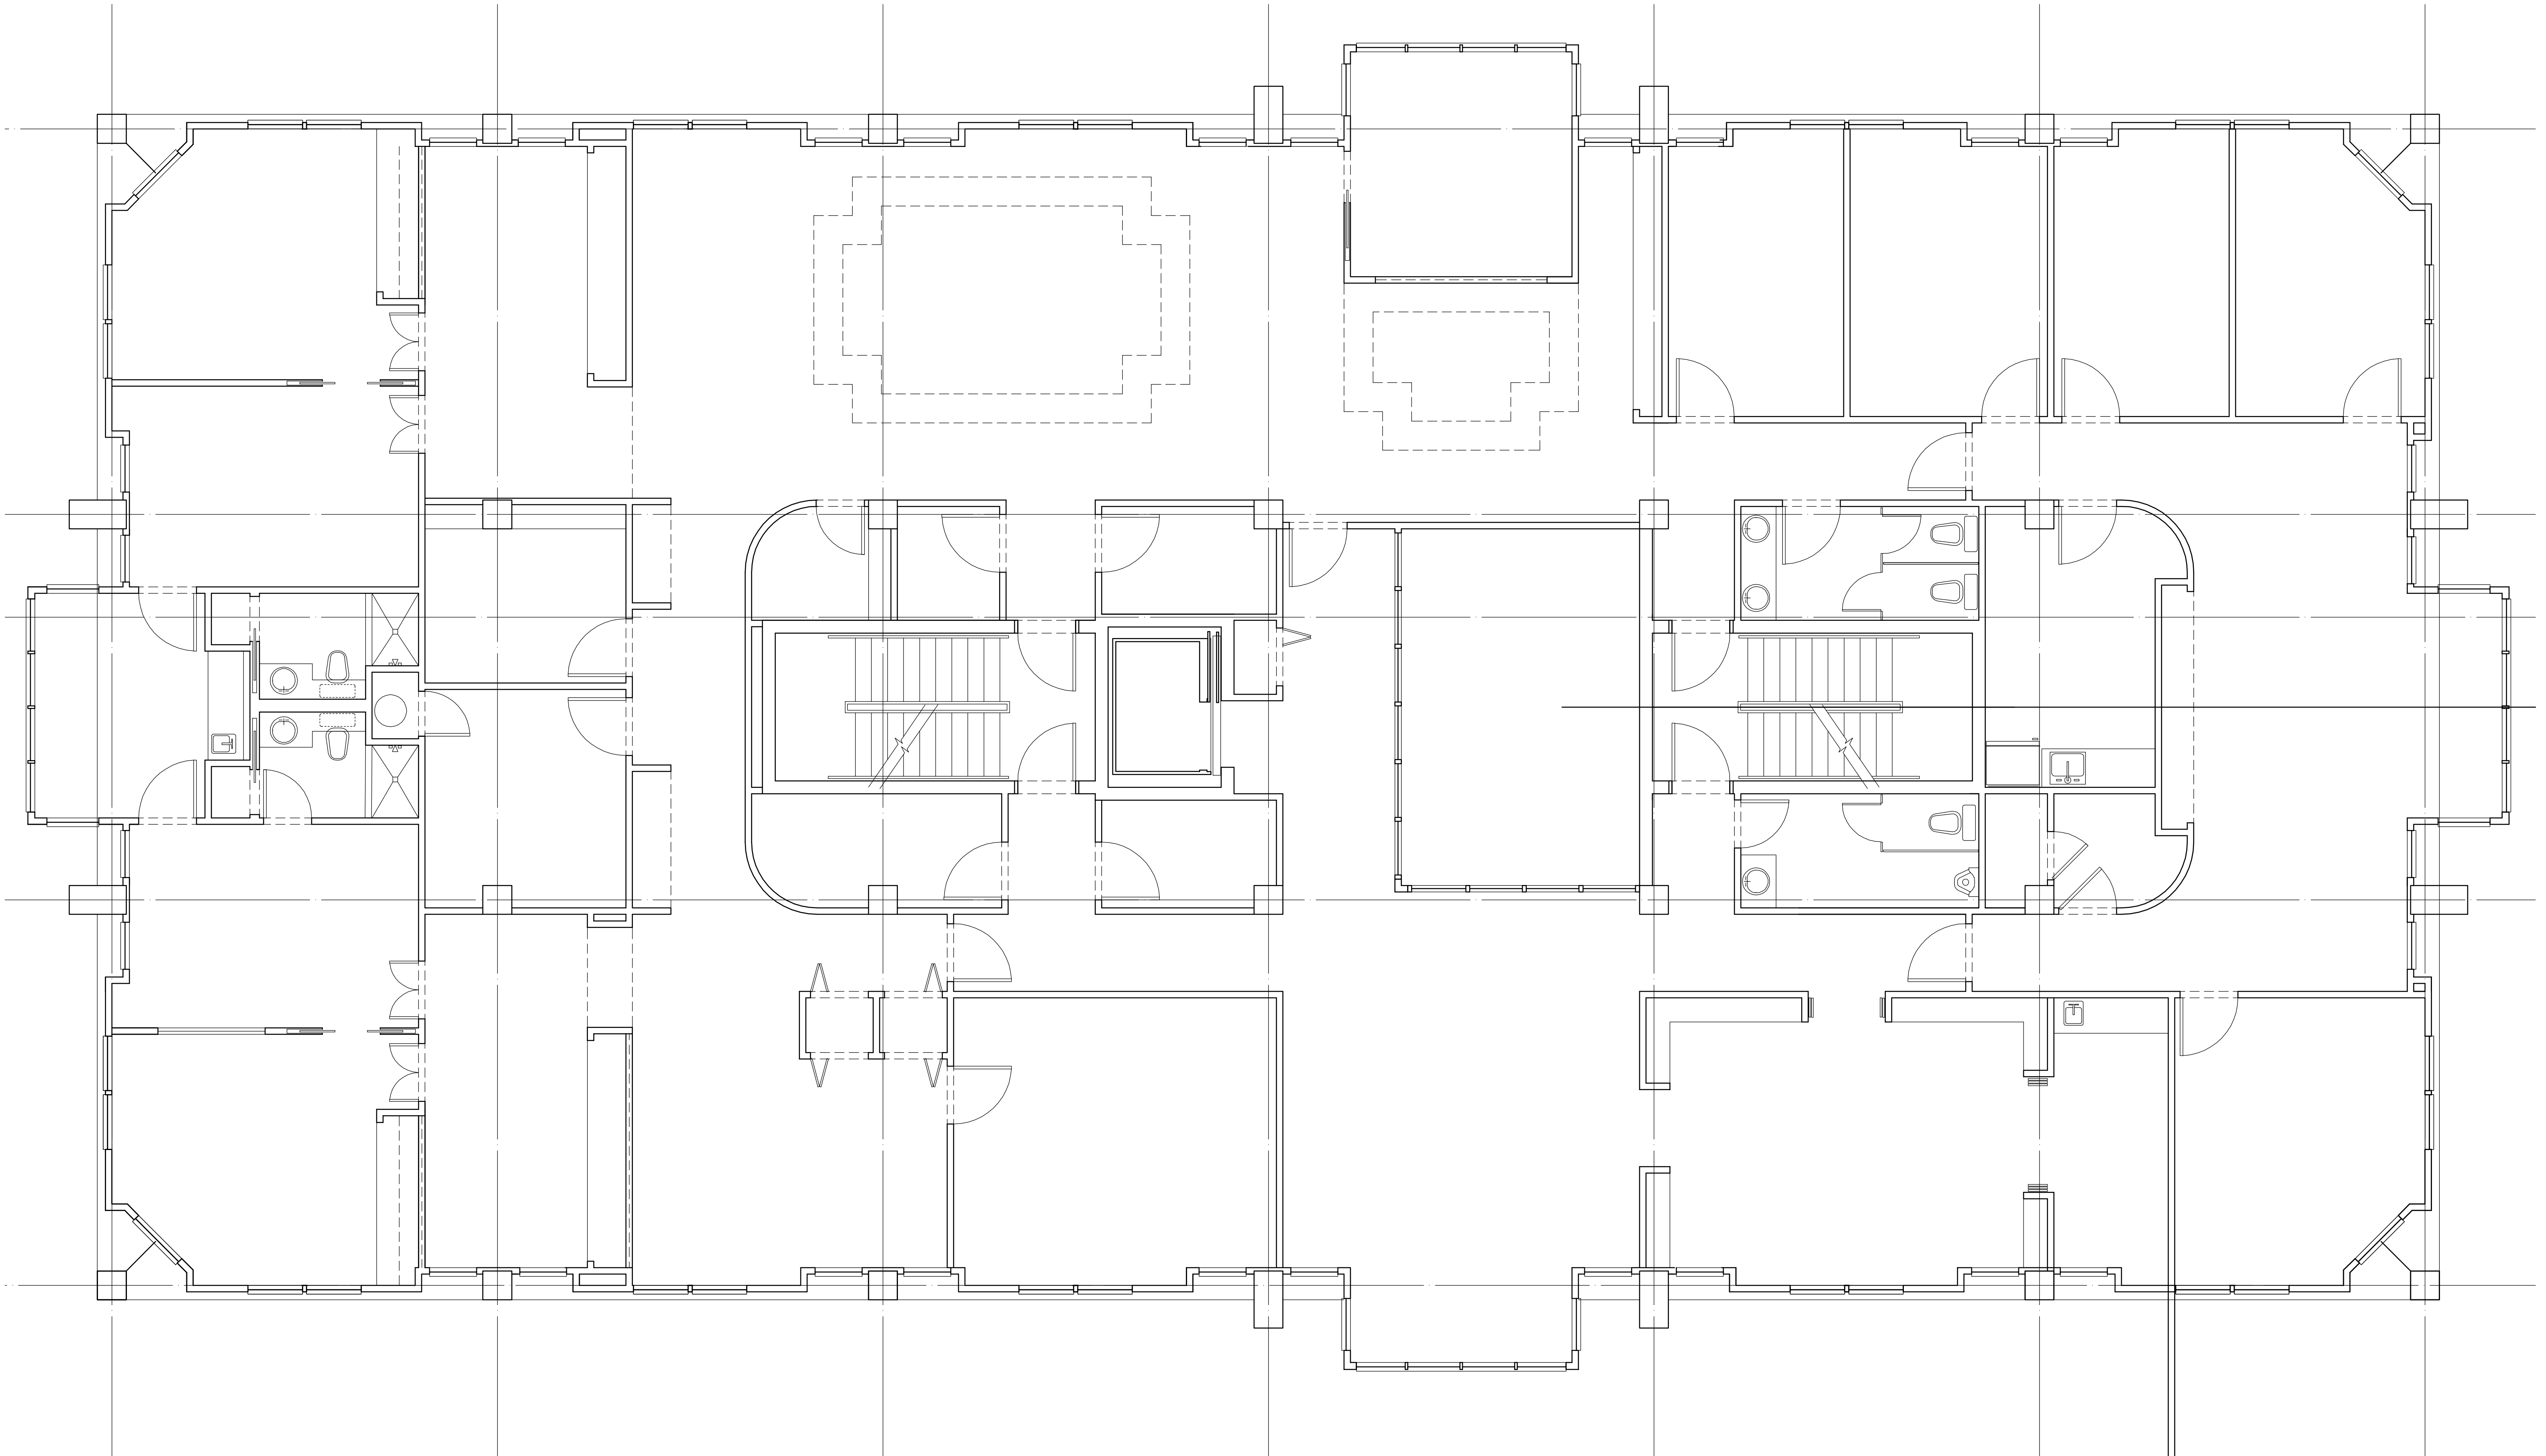

FLOOR PLAN
SCALE: 1/4" = 1'-0"

1
A-1

ISSUED FOR REVIEW
4/2/2013
NOT FOR CONSTRUCTION



McCLUSKEY AND ASSOCIATES ARCHITECTS P.A.
P.O. BOX 7125 HILTON HEAD ISLAND, SOUTH CAROLINA 29938 (843) 785-2222

REVISIONS :



DATE OF ISSUE : 03/14/2013 DRAWN BY : SLM CHECKED BY : SLM PROJECT NO. : 1110

NOVIT & SCARMINACH PA
TENANT UPFIT
THE JADE BUILDING
HILTON HEAD ISLAND, SC

A-1