



CIVIL  
STRUCTURAL  
SURVEY

3302 N. Main Street  
Spanish Fork, UT 84660  
Phone: 801.798.0555  
Fax: 801.798.9393  
office@lei-eng.com  
www.lei-eng.com


NOT FOR  
CONSTRUCTION

NEW SALEM COMMERCIAL AREA "A" SUBDIVISION, PLAT B  
SALEM CITY, UTAH  
UTILITY PLAN

REVISIONS	
1.	
2.	
3.	
4.	
5.	
6.	

LEI PROJECT #:  
**2020-0062**  
DRAWN BY:  
**RWH**  
DESIGNED BY:  
**BTG**  
SCALE:  
**1"=30'**  
DATE:  
**1/23/2025**

SHEET  
**201**

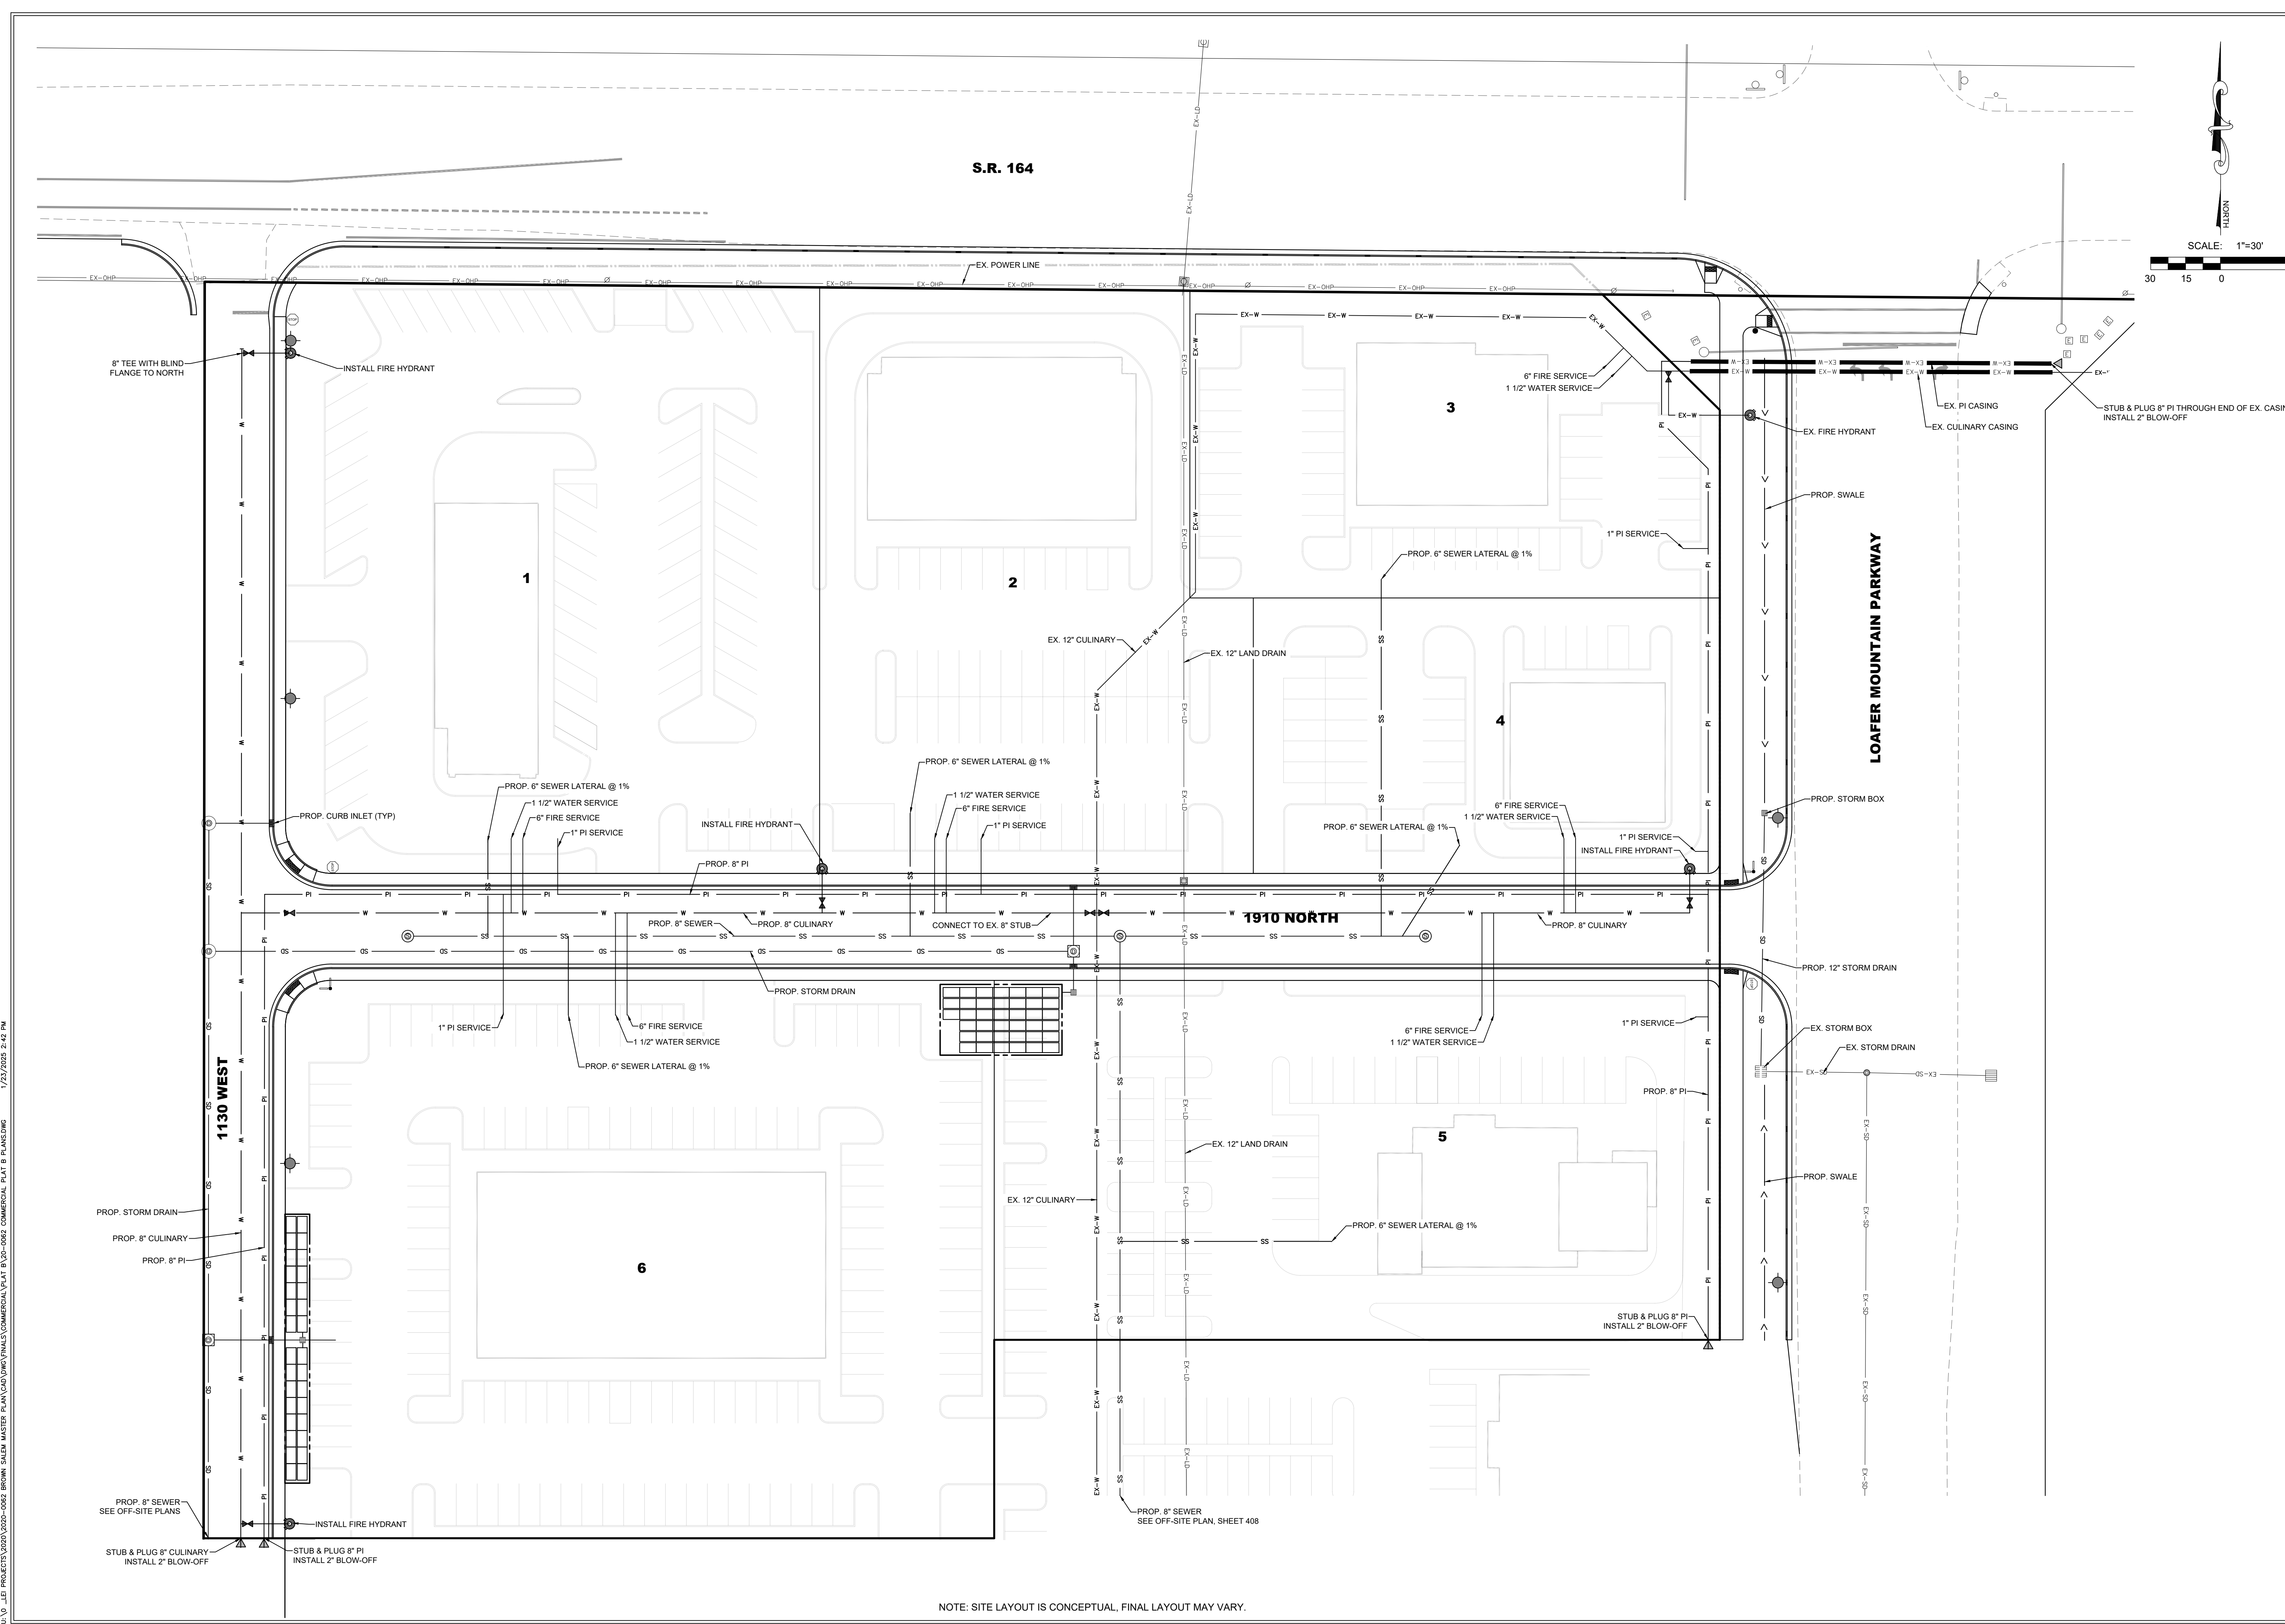

I:\PROJECTS\2020\2020-0062\_BROWNS SALEM MASTER PLAN\CD\DWG\PLANS\CIVIL\COMMERCIAL PLAT B PLANS.DWG 1/23/2025 2:42 PM