





FM 2854

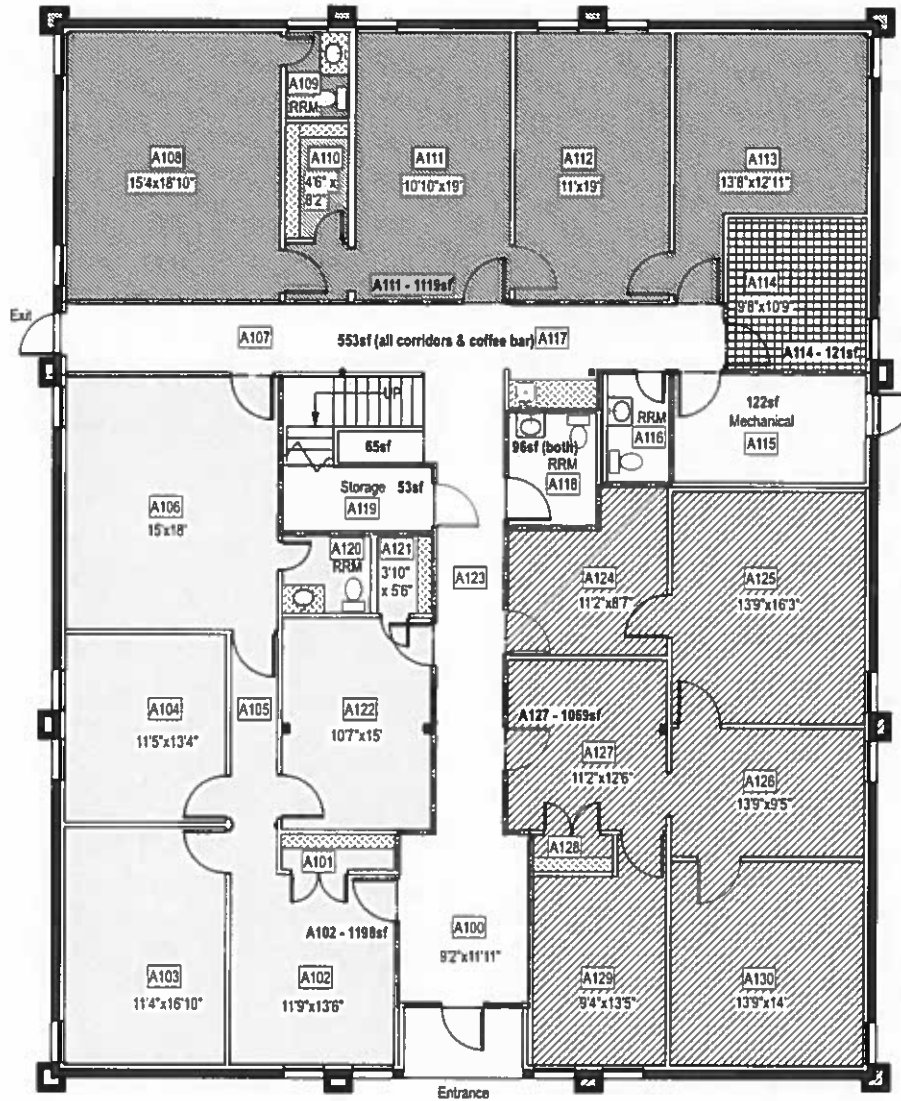

BUILDING A - FLOOR PLAN - LEVEL 1


Scale: 1/8" = 1'-0"

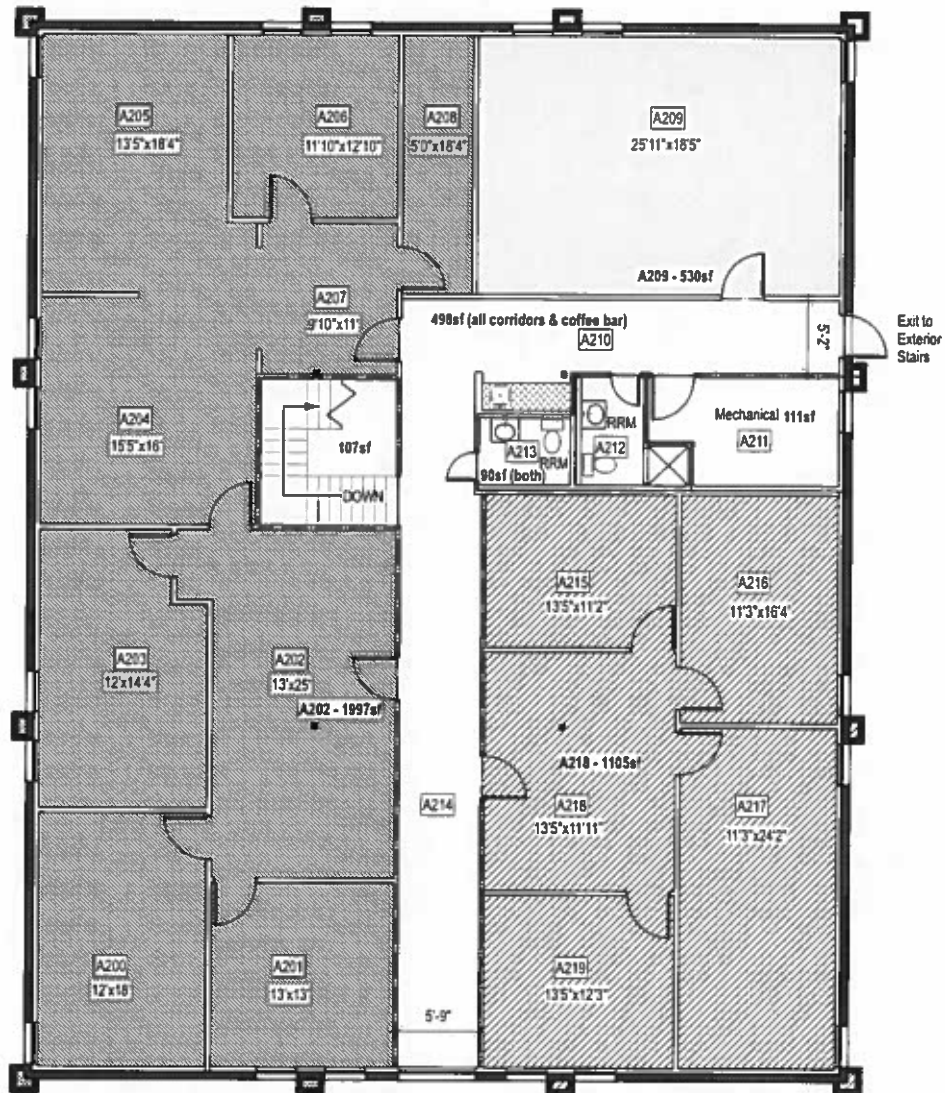

2

BUILDING A - FLOOR PLAN -LEVEL 2


Scale: 1/8" = 1'-0"

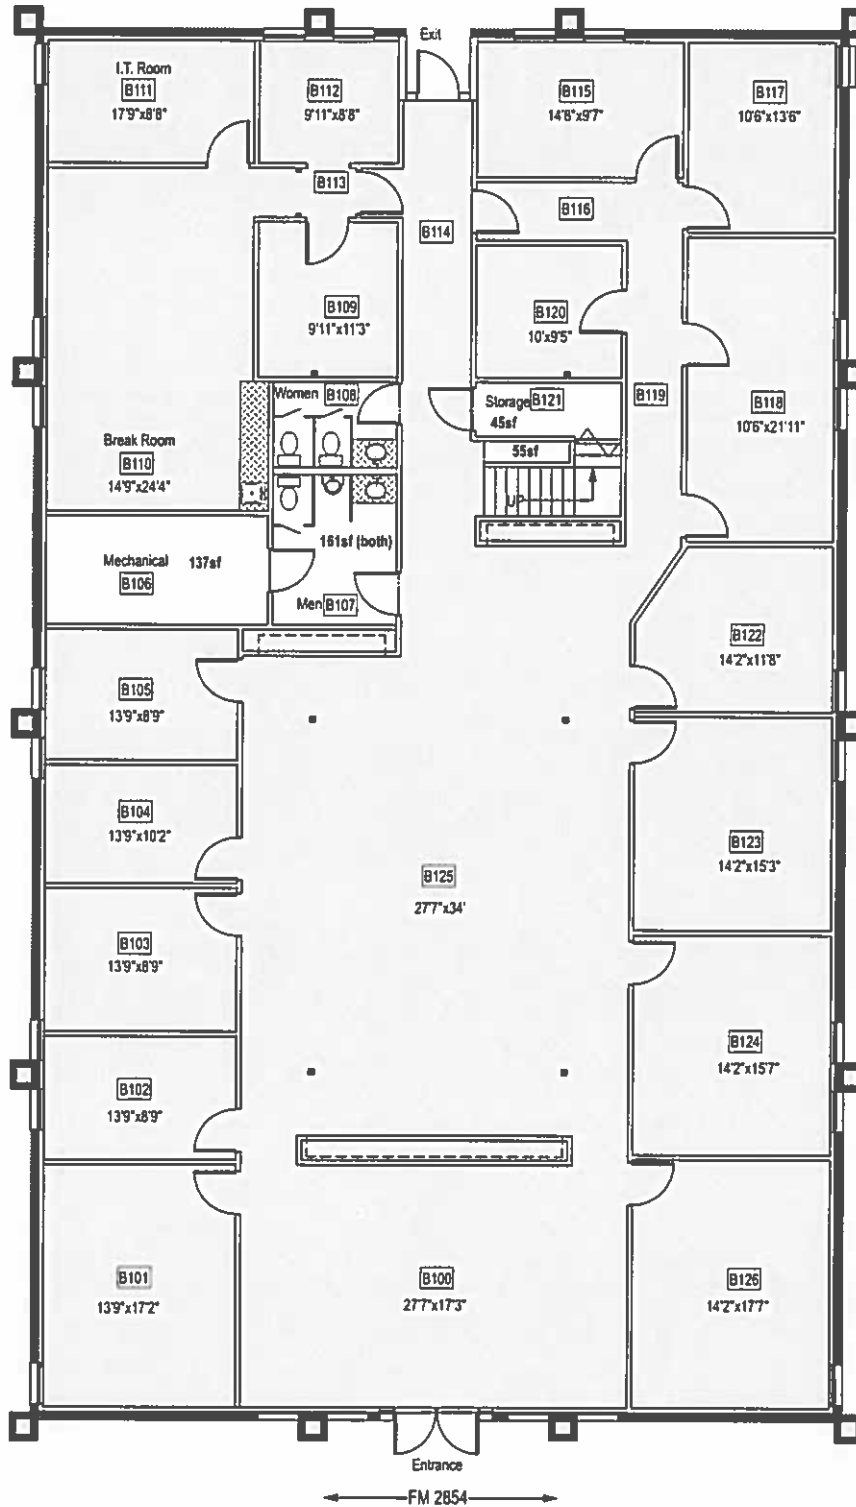

1

BUILDING B - FLOOR PLAN - LEVEL 1

Scale: 1/8" = 1'-0"

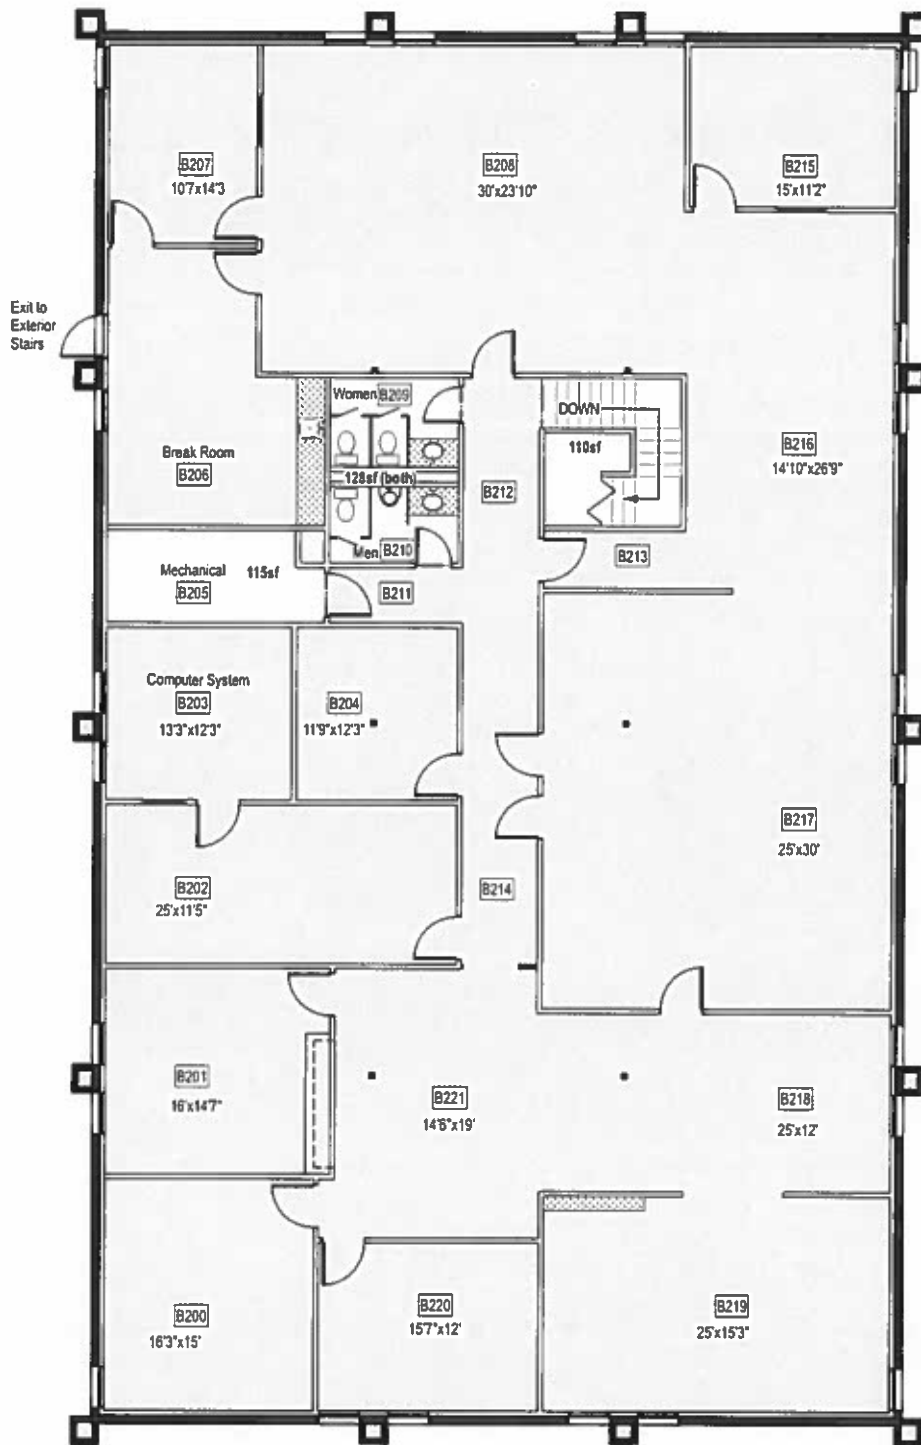

2

BUILDING B - FLOOR PLAN - LEVEL 2
Scale: 1/8" = 1'-0"