
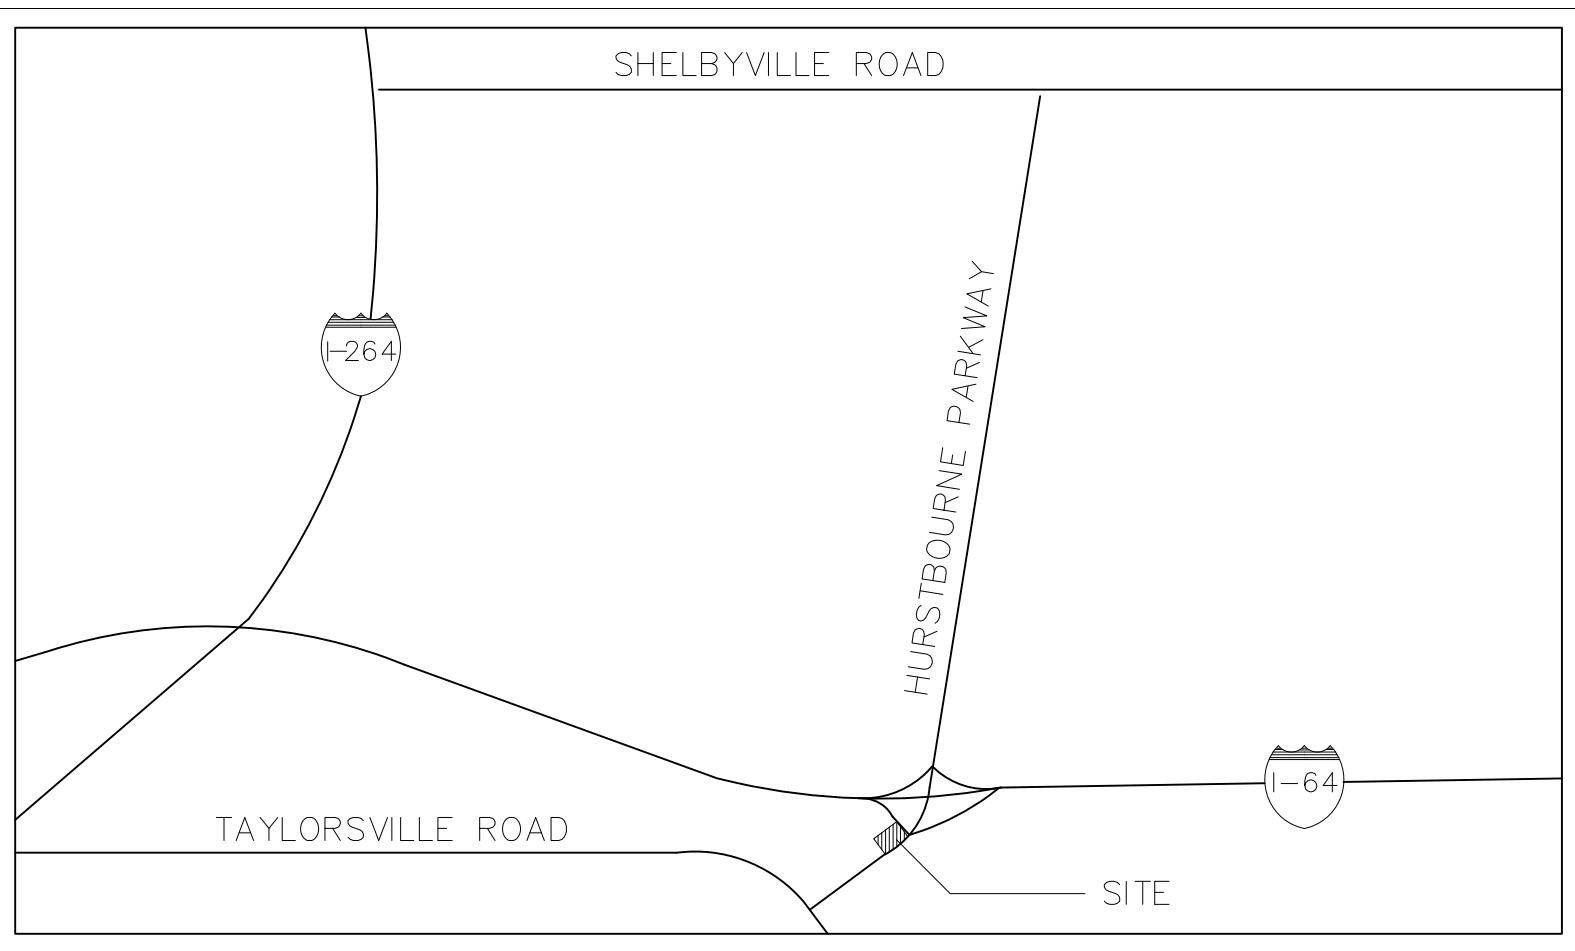


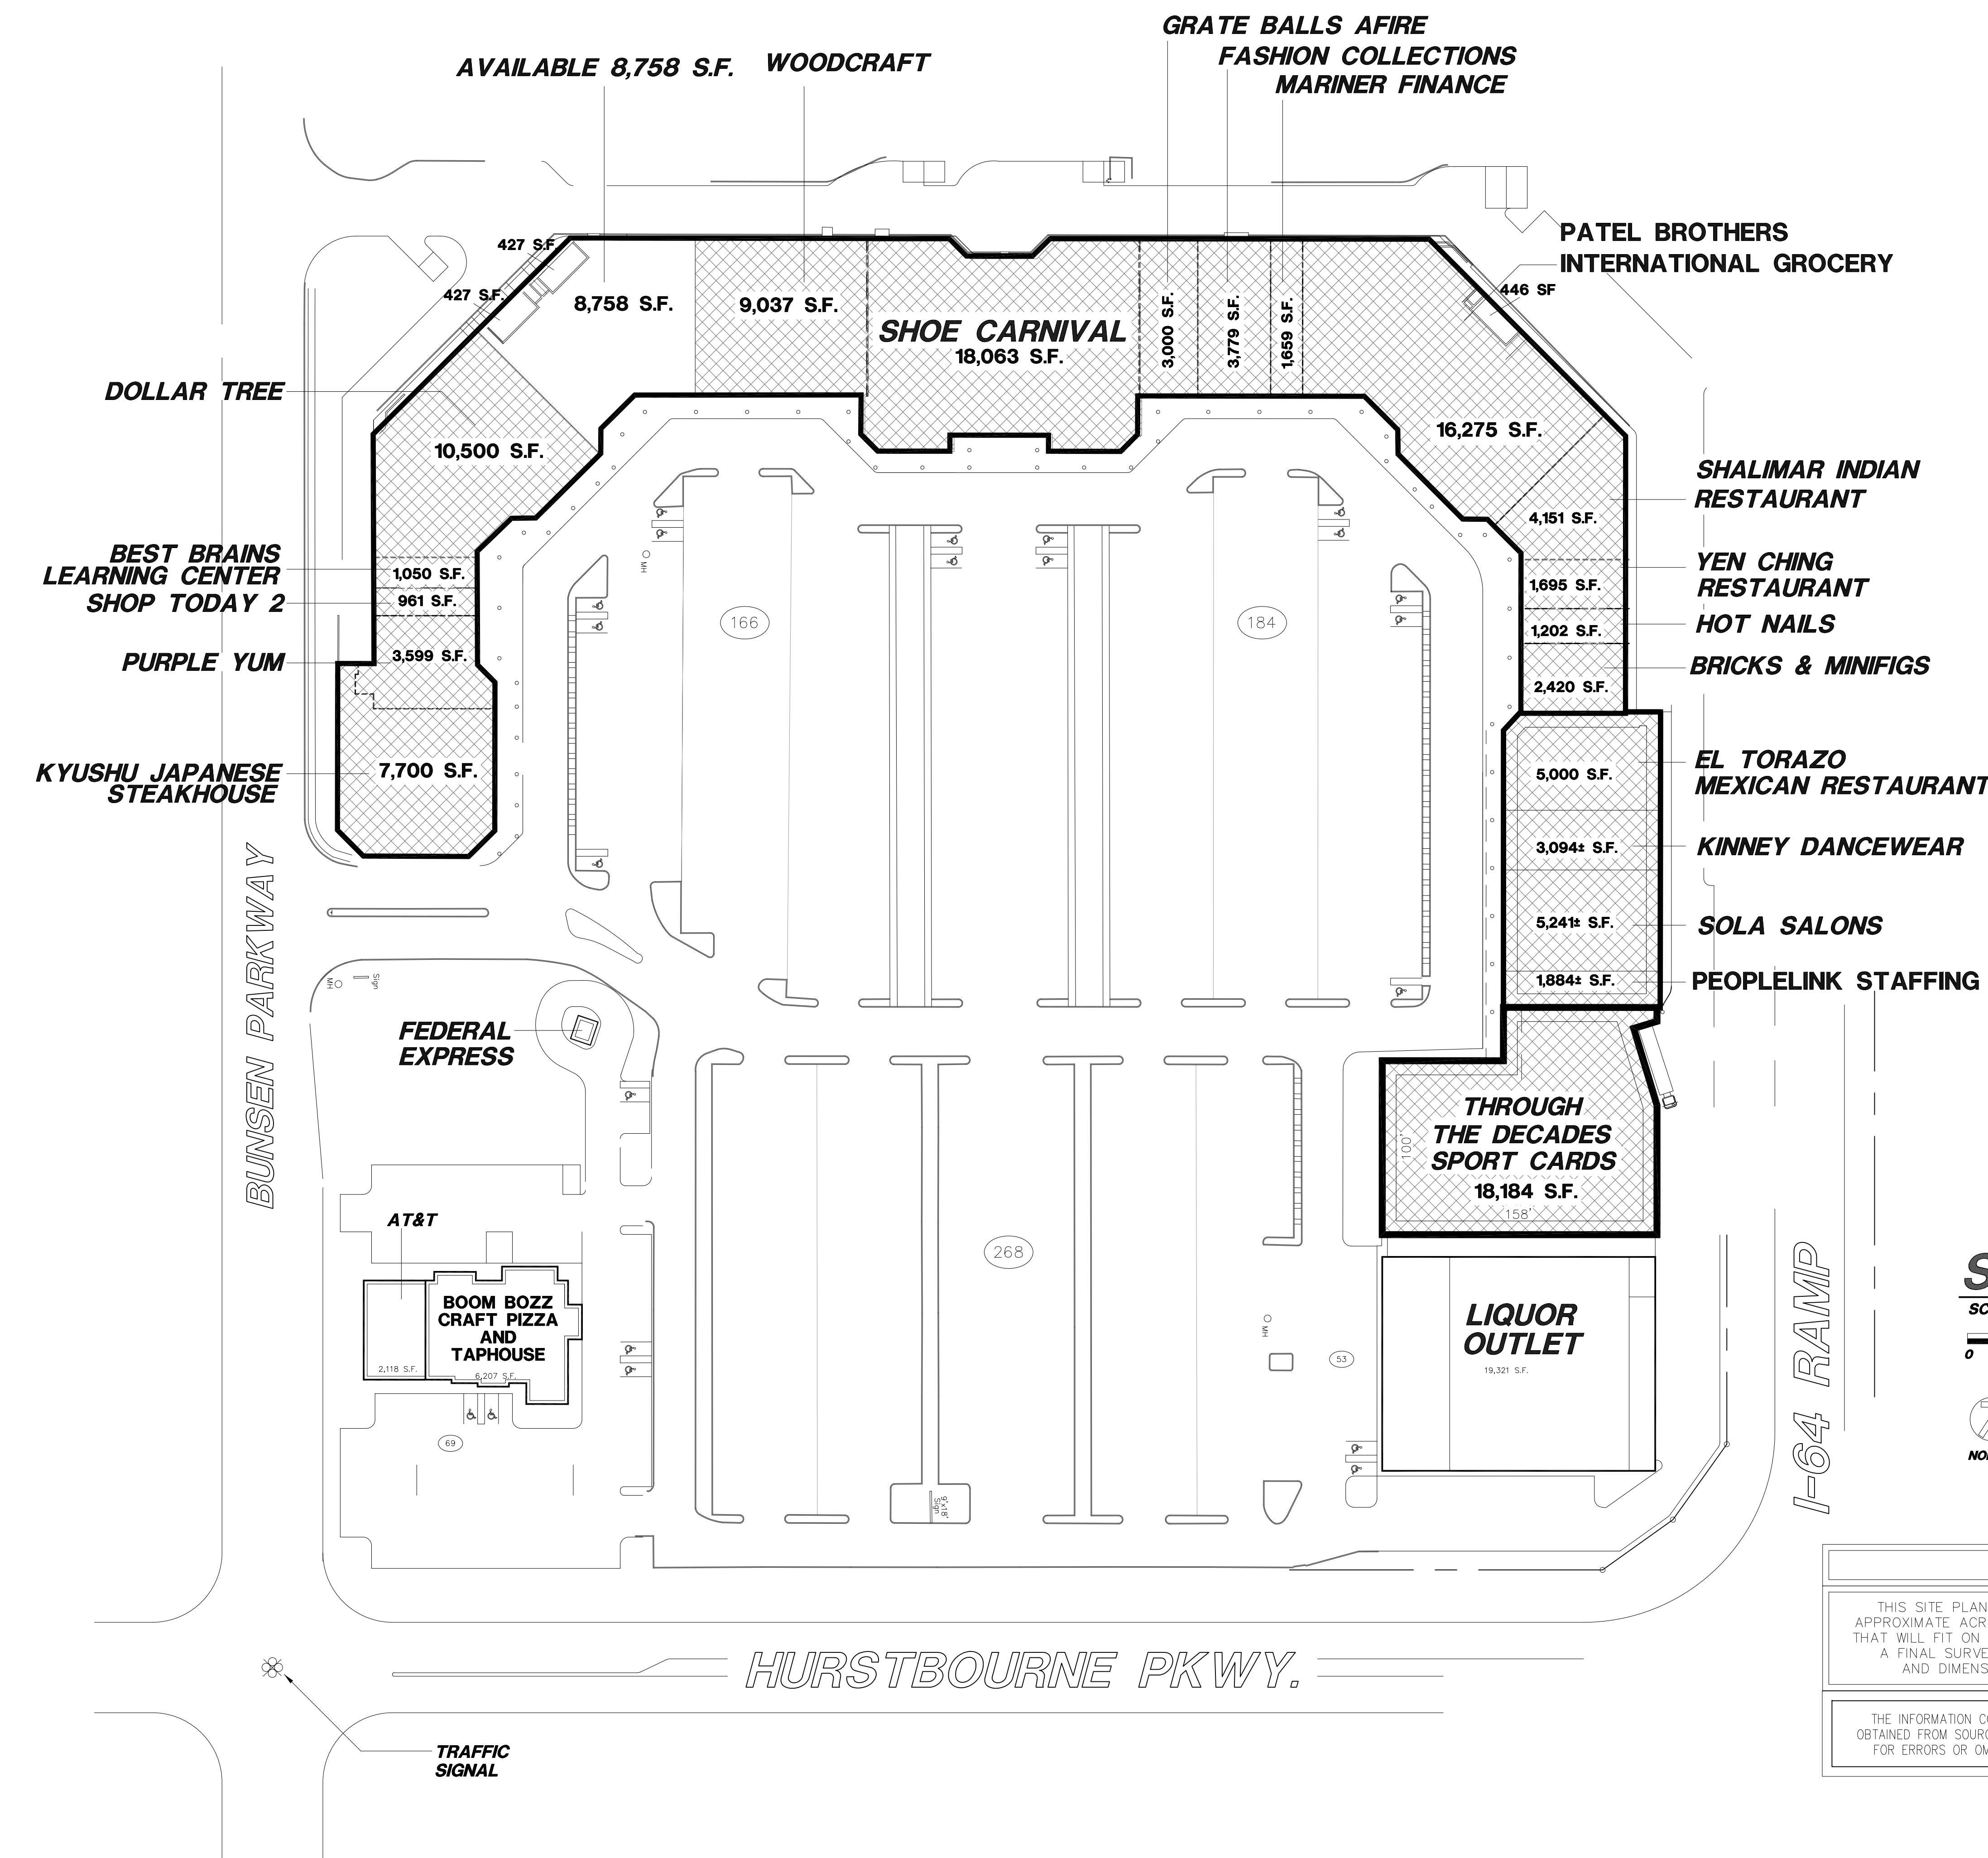

VICINITY MAP
NO SCALE

PROJECT DATA	
BOOM BOZZ CRAFT PIZZA/AT&T	8,325 S.F.
LIQUOR OUTLET	19,321 S.F.
FEDERAL EXPRESS	168 S.F.
RETAIL (EXISTING)	109,068 S.F.
RETAIL (EXPANSION)	18,184 S.F.
TOTAL	155,066 S.F.

TOTAL PARKING PROVIDED 740 SPACES

HUNNINGTON PLACE

LOUISVILLE, KENTUCKY

Schematic Site Plan Scheme #25a+

SCALE 1" = 50'



DISCLAIMER


THIS SITE PLAN IS SCHEMATIC AND IS PROVIDED TO SHOW APPROXIMATE ACREAGE AND LOCATION AND SIZE OF A BUILDING THAT WILL FIT ON THIS SITE. CHANGES MAY BE REQUIRED ONCE A FINAL SURVEY WITH CURRENT BOUNDARIES, EASEMENTS AND DIMENSIONS OR ZONING REVIEW IS COMPLETED.

THE INFORMATION CONTAINED HEREIN IS BELIEVED TO BE CORRECT AND IS OBTAINED FROM SOURCES WE REGARD AS RELIABLE. WE ASSUME NO LIABILITY FOR ERRORS OR OMISSIONS HEREIN. ALL DIMENSIONS ARE APPROXIMATE.

The Broadbent Company

117 E Washington Street, Suite 300
Indianapolis, Indiana 46204
www.broadbentcompany.com
(317) 237-2900

September 11, 2025
PROJECT #9206

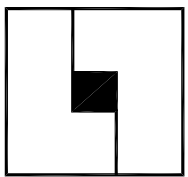

LEECH ARCHITECTS INC
7785 E 126TH STREET
FISHERS INDIANA 46038
TELEPHONE 317 842 1931