



2 2ND FLOOR PLAN
SCALE: 1/8" = 1'-0"

3 TRASH ENCLOSURE ELEVATION
SCALE: 1/8" = 1'-0"

 

PROJECT DATA
 ARCHITECT: P T CONSTRUCTION, INC., 1000 S. GARDNER AVENUE, ANAHEIM, CA 92805
 PROJECT NAME: GENERAL COMMERCIAL CUP
 SITE ADDRESS: 100 S. GARDNER AVENUE, ANAHEIM, CA 92805
 OWNER: P T CONSTRUCTION, INC.
 DESIGNER: P T CONSTRUCTION, INC.
 CONTRACT NO.: 100 S. GARDNER AVENUE, ANAHEIM, CA 92805
 DATE: 10/15/2010
 SHEET NO.: 100 S. GARDNER AVENUE, ANAHEIM, CA 92805
 SHEET TITLE: GENERAL COMMERCIAL CUP
 DESIGNER'S NOTE: ALL WORK SHALL BE IN ACCORDANCE WITH THE 2007 CALIFORNIA BUILDING CODE AND ALL APPLICABLE ORDINANCES.
 CONTRACTOR'S NOTE: ALL WORK SHALL BE IN ACCORDANCE WITH THE 2007 CALIFORNIA BUILDING CODE AND ALL APPLICABLE ORDINANCES.
 ARCHITECT'S NOTE: ALL WORK SHALL BE IN ACCORDANCE WITH THE 2007 CALIFORNIA BUILDING CODE AND ALL APPLICABLE ORDINANCES.

- LEGEND:**
 (N) NDA
 (E) EXISTING
 (F) FLOOR FINISH
 (C) CONCRETE
 (S) STRENGTH
 (R) REBAR
 (T) TRAFFIC
 (P) PAVEMENT
 (L) LIGHTING
 (M) MECHANICAL
 (E) ELECTRICAL
 (H) HYDRAULIC
 (T) THERMAL
 (S) SOUND
 (V) VIBRATION
 (I) IMPACT
 (A) ACROUSTIC
 (F) FIRE
 (S) SAFETY
 (O) OTHER

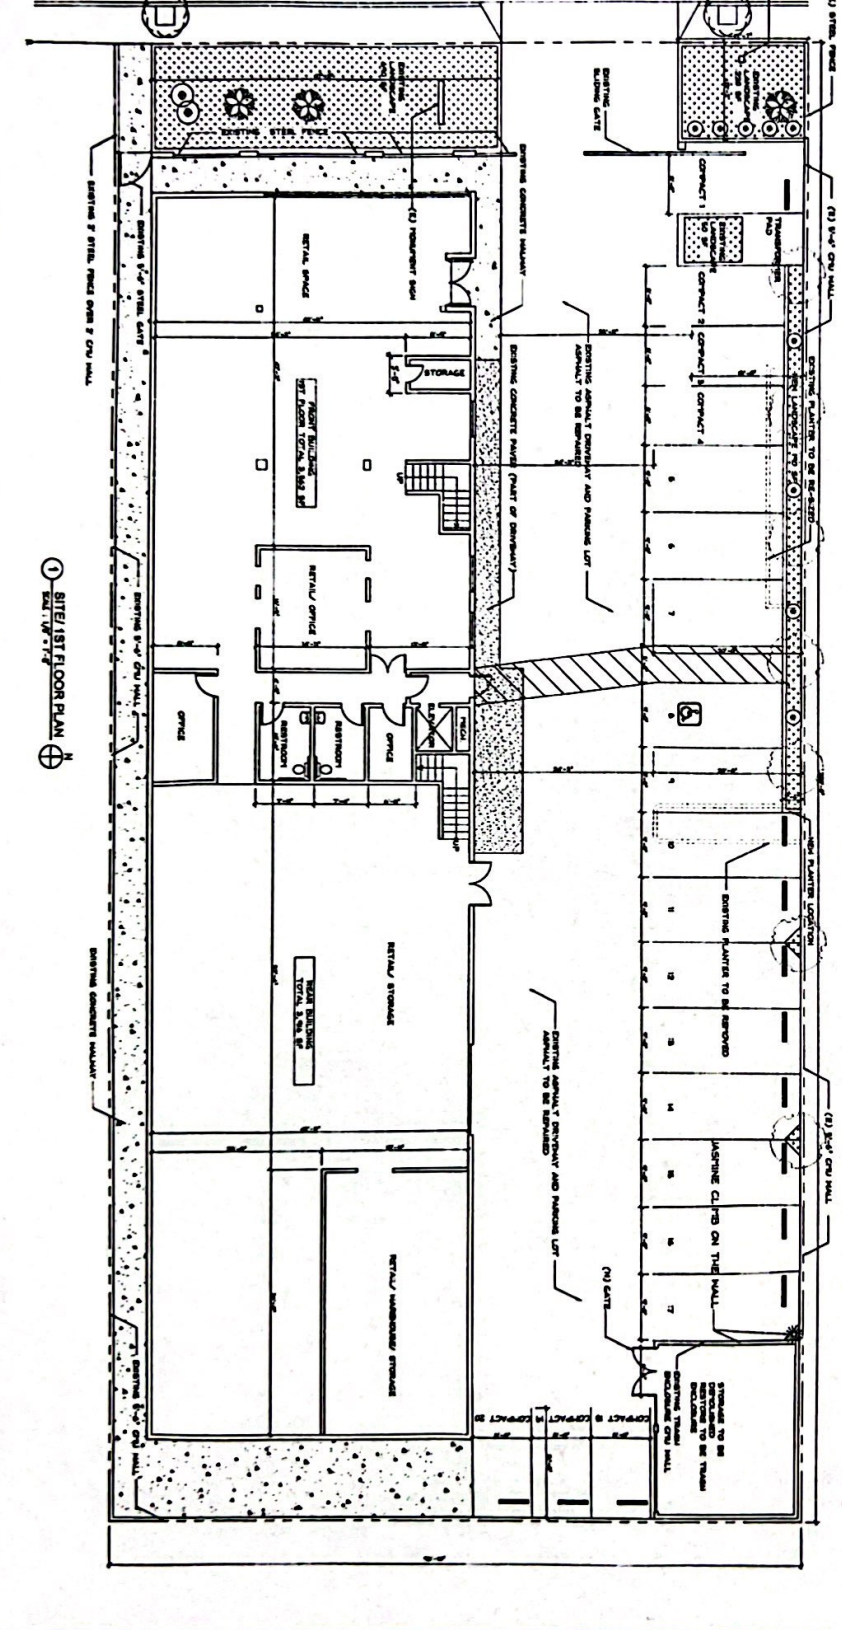

1 SITE/1ST FLOOR PLAN
SCALE: 1/8" = 1'-0"

SITE/ FLOOR PLAN PROJECT DATA

P T CONSTRUCTION
 DESIGN / ARCHITECT / ENGINEERING

GENERAL COMMERCIAL C.U.P.
 100 S. GARDNER BLVD.
 SAN GABRIEL, CA 91776