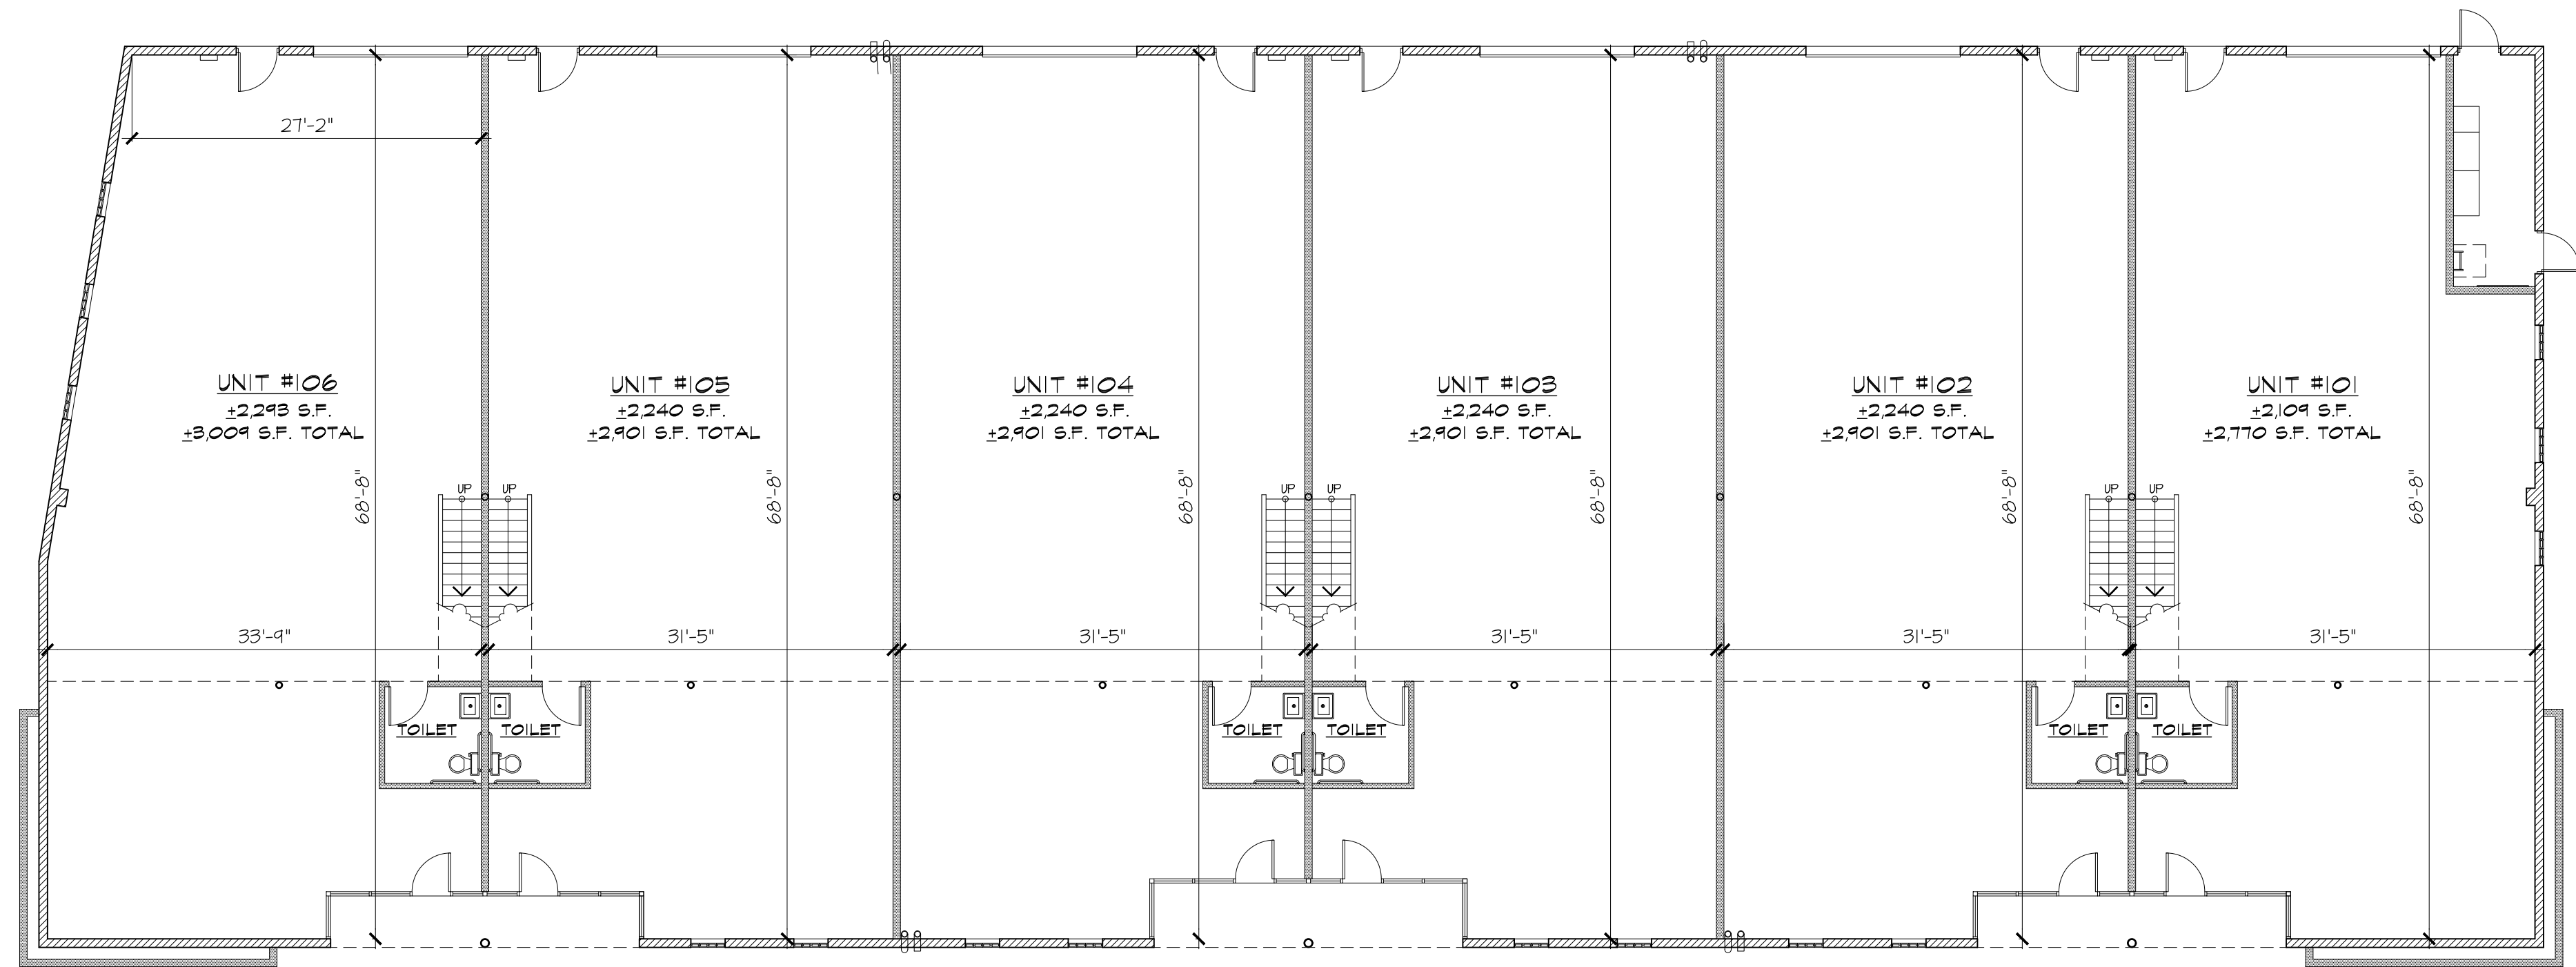



MEZZANINE PLAN
 SCALE: NTS


FLOOR PLAN
 SCALE: NTS
