



EXISTING TENANT  
164 ELM STREET  
WEST SPRINGFIELD, MA




EXISTING STOREFRONT  
SCALE: NOT TO SCALE

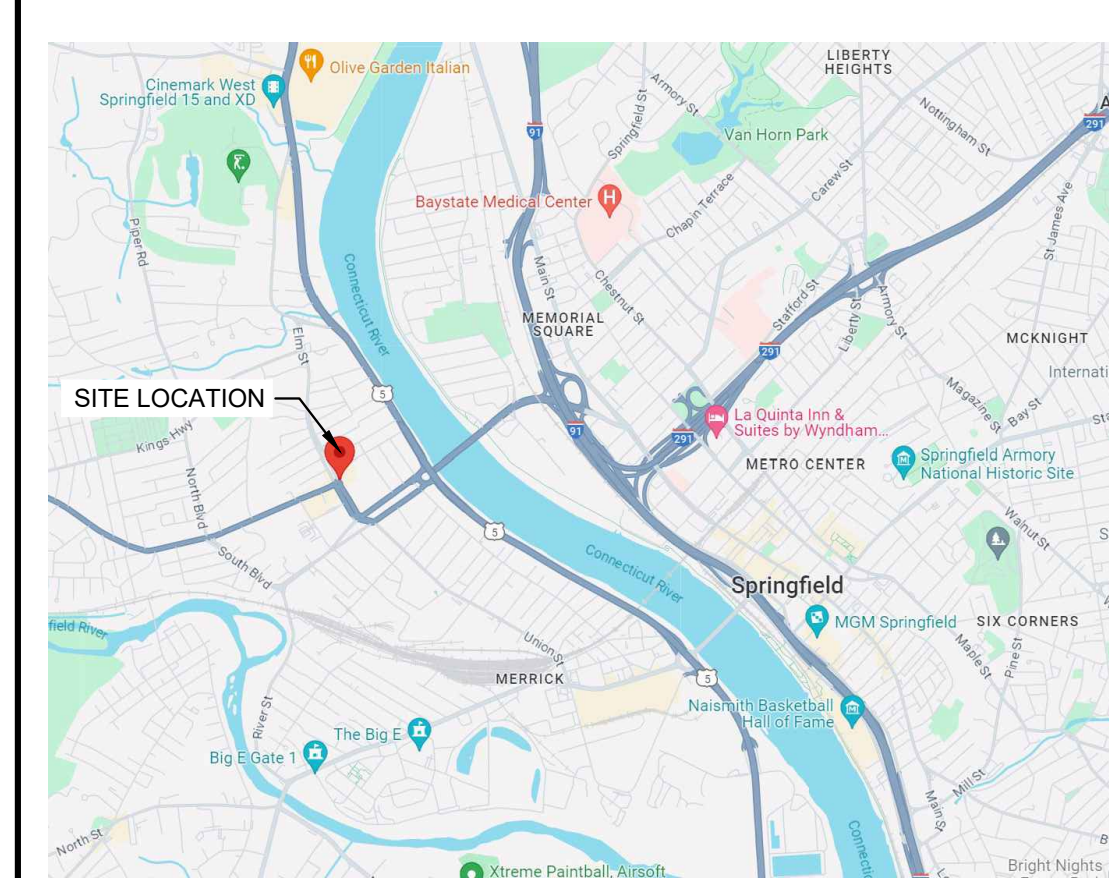

VICINITY MAP  
SCALE: NOT TO SCALE

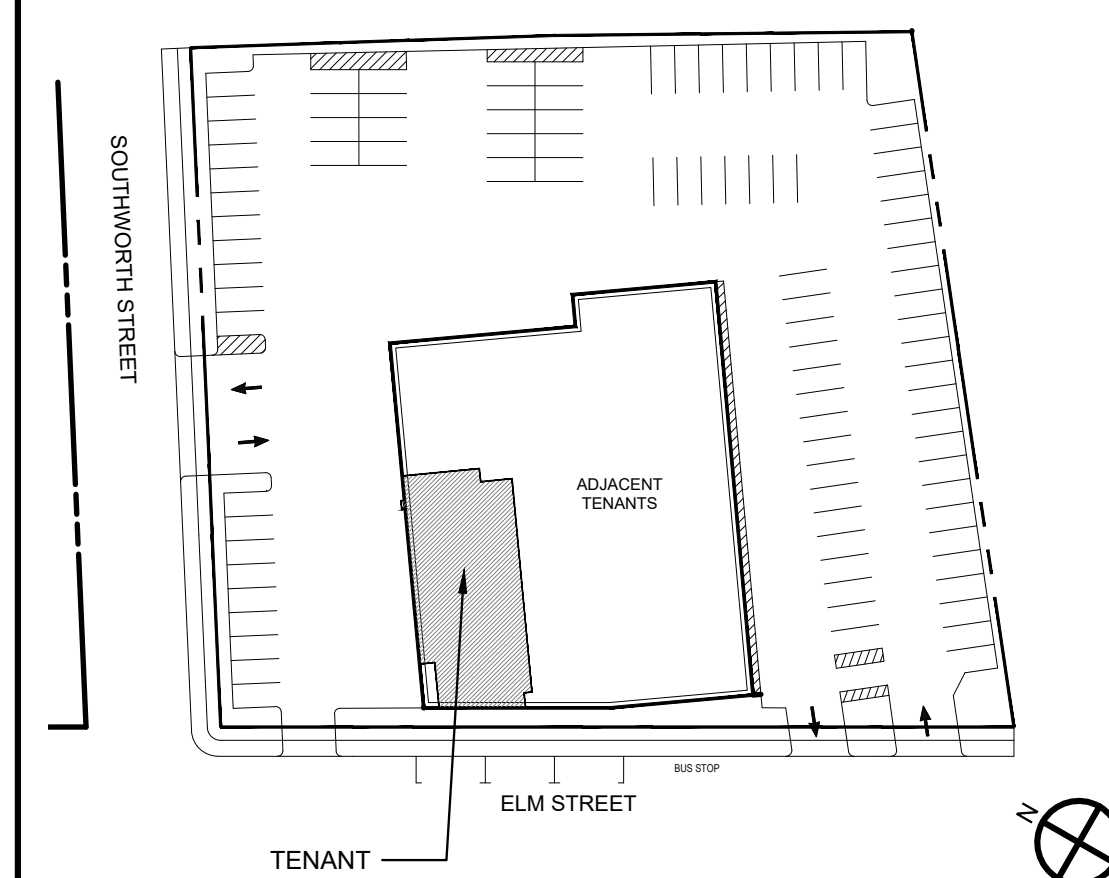

SITE PLAN  
SCALE: NOT TO SCALE

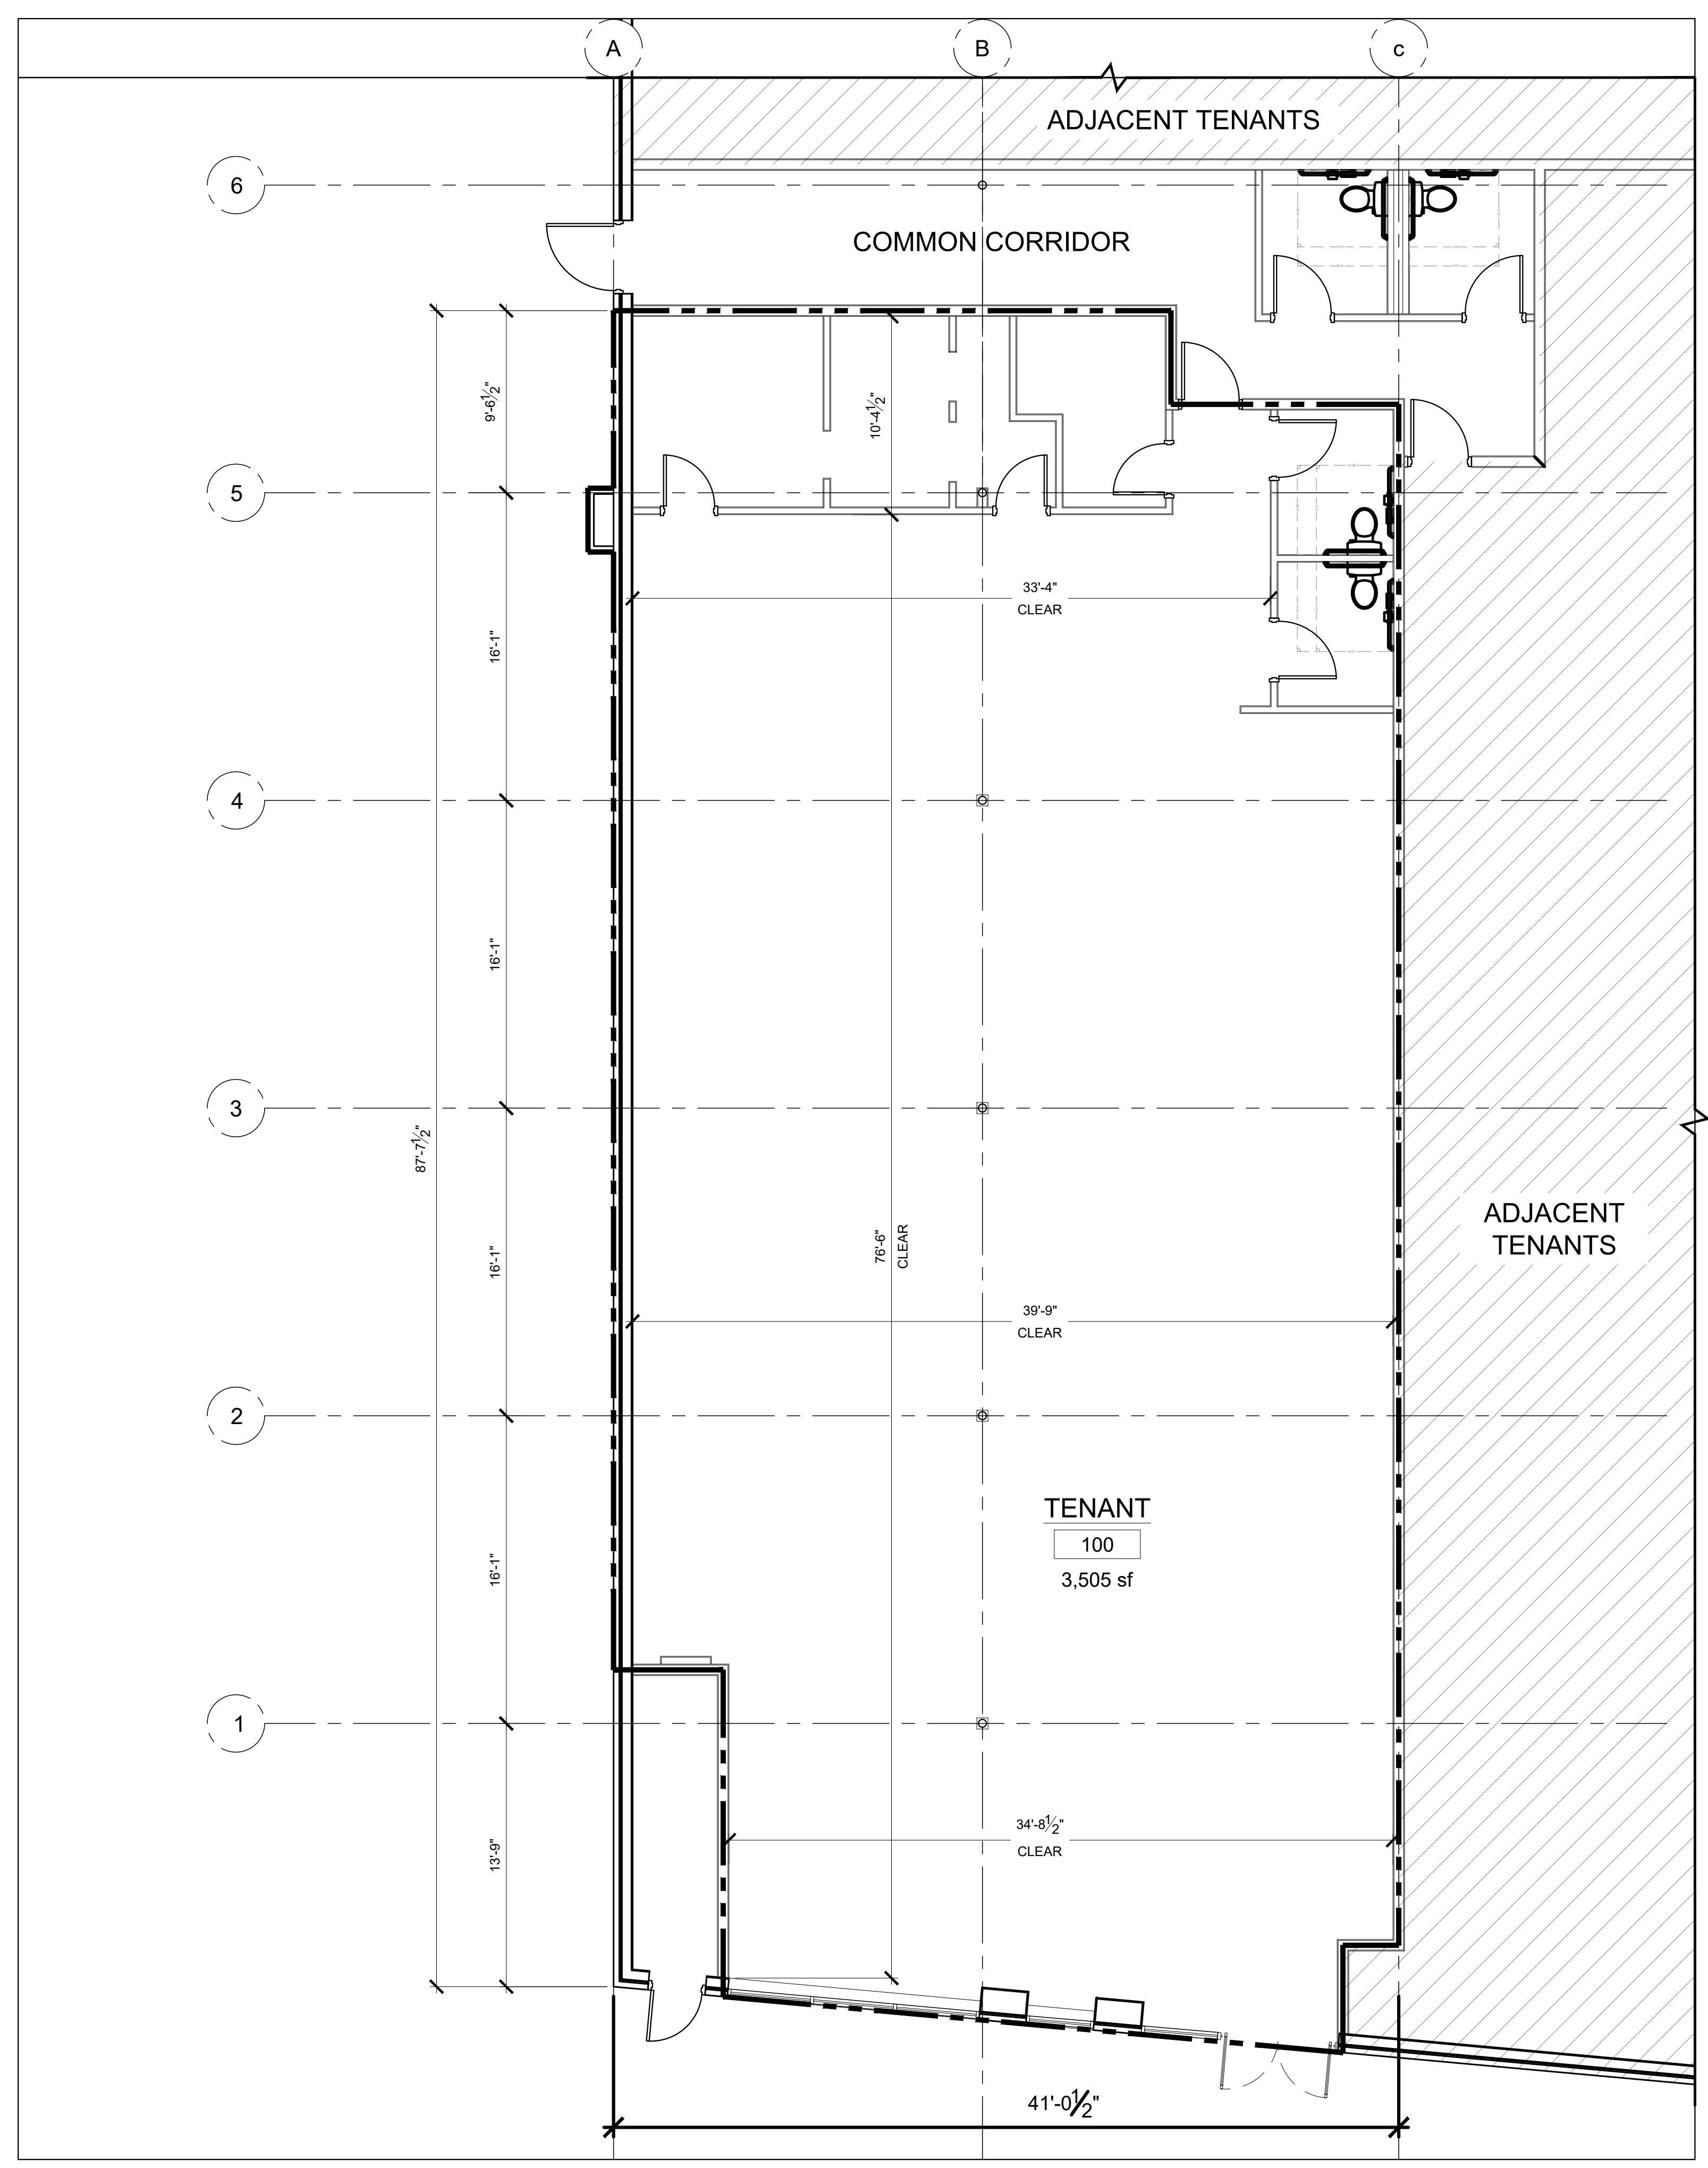

PROPOSED LEASE OUTLINE DRAWING  
SCALE: 3/16" = 1' - 0"

Plot Date: 8/21/2024 4:37:17 PM, Dwg Filename: J:\Retail\Richard\_Korrib\21540 - 170 Elm Street Dollar General\03 - Drawings\21540\_Elm St LOD.dwg



REVISIONS

REV	DATE	DESCRIPTION / COMMENTS

SEAL

ISSUED FOR: LOD PLAN  
ISSUED DATE: 08.20.2024  
DRAWN BY: AN  
CHECKED BY: CL  
PROJECT NUMBER: 21540  
CED Architects, Inc.

DRAWING NAME

EXISTING TENANT

DRAWING NO.

LOD1.A