



SUITE 201 - TENANT LOCATION
SHARED COMMON SPACE

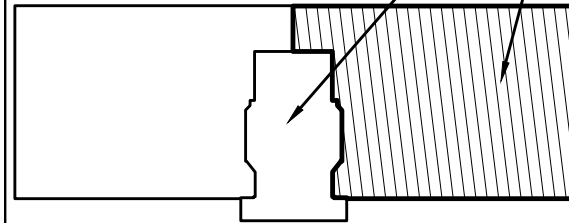


30 KEY PLAN

SITE LOCATION

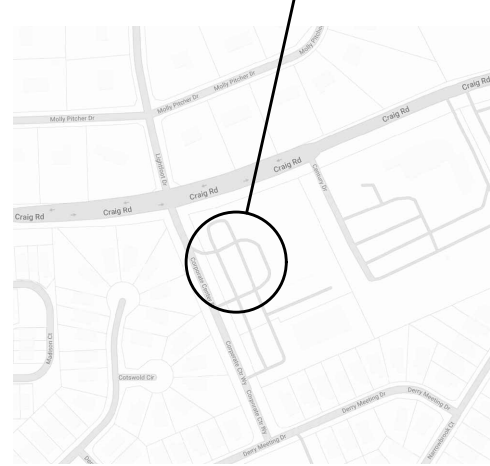

20 LOCATION MAP

SHARED COMMON SPACE

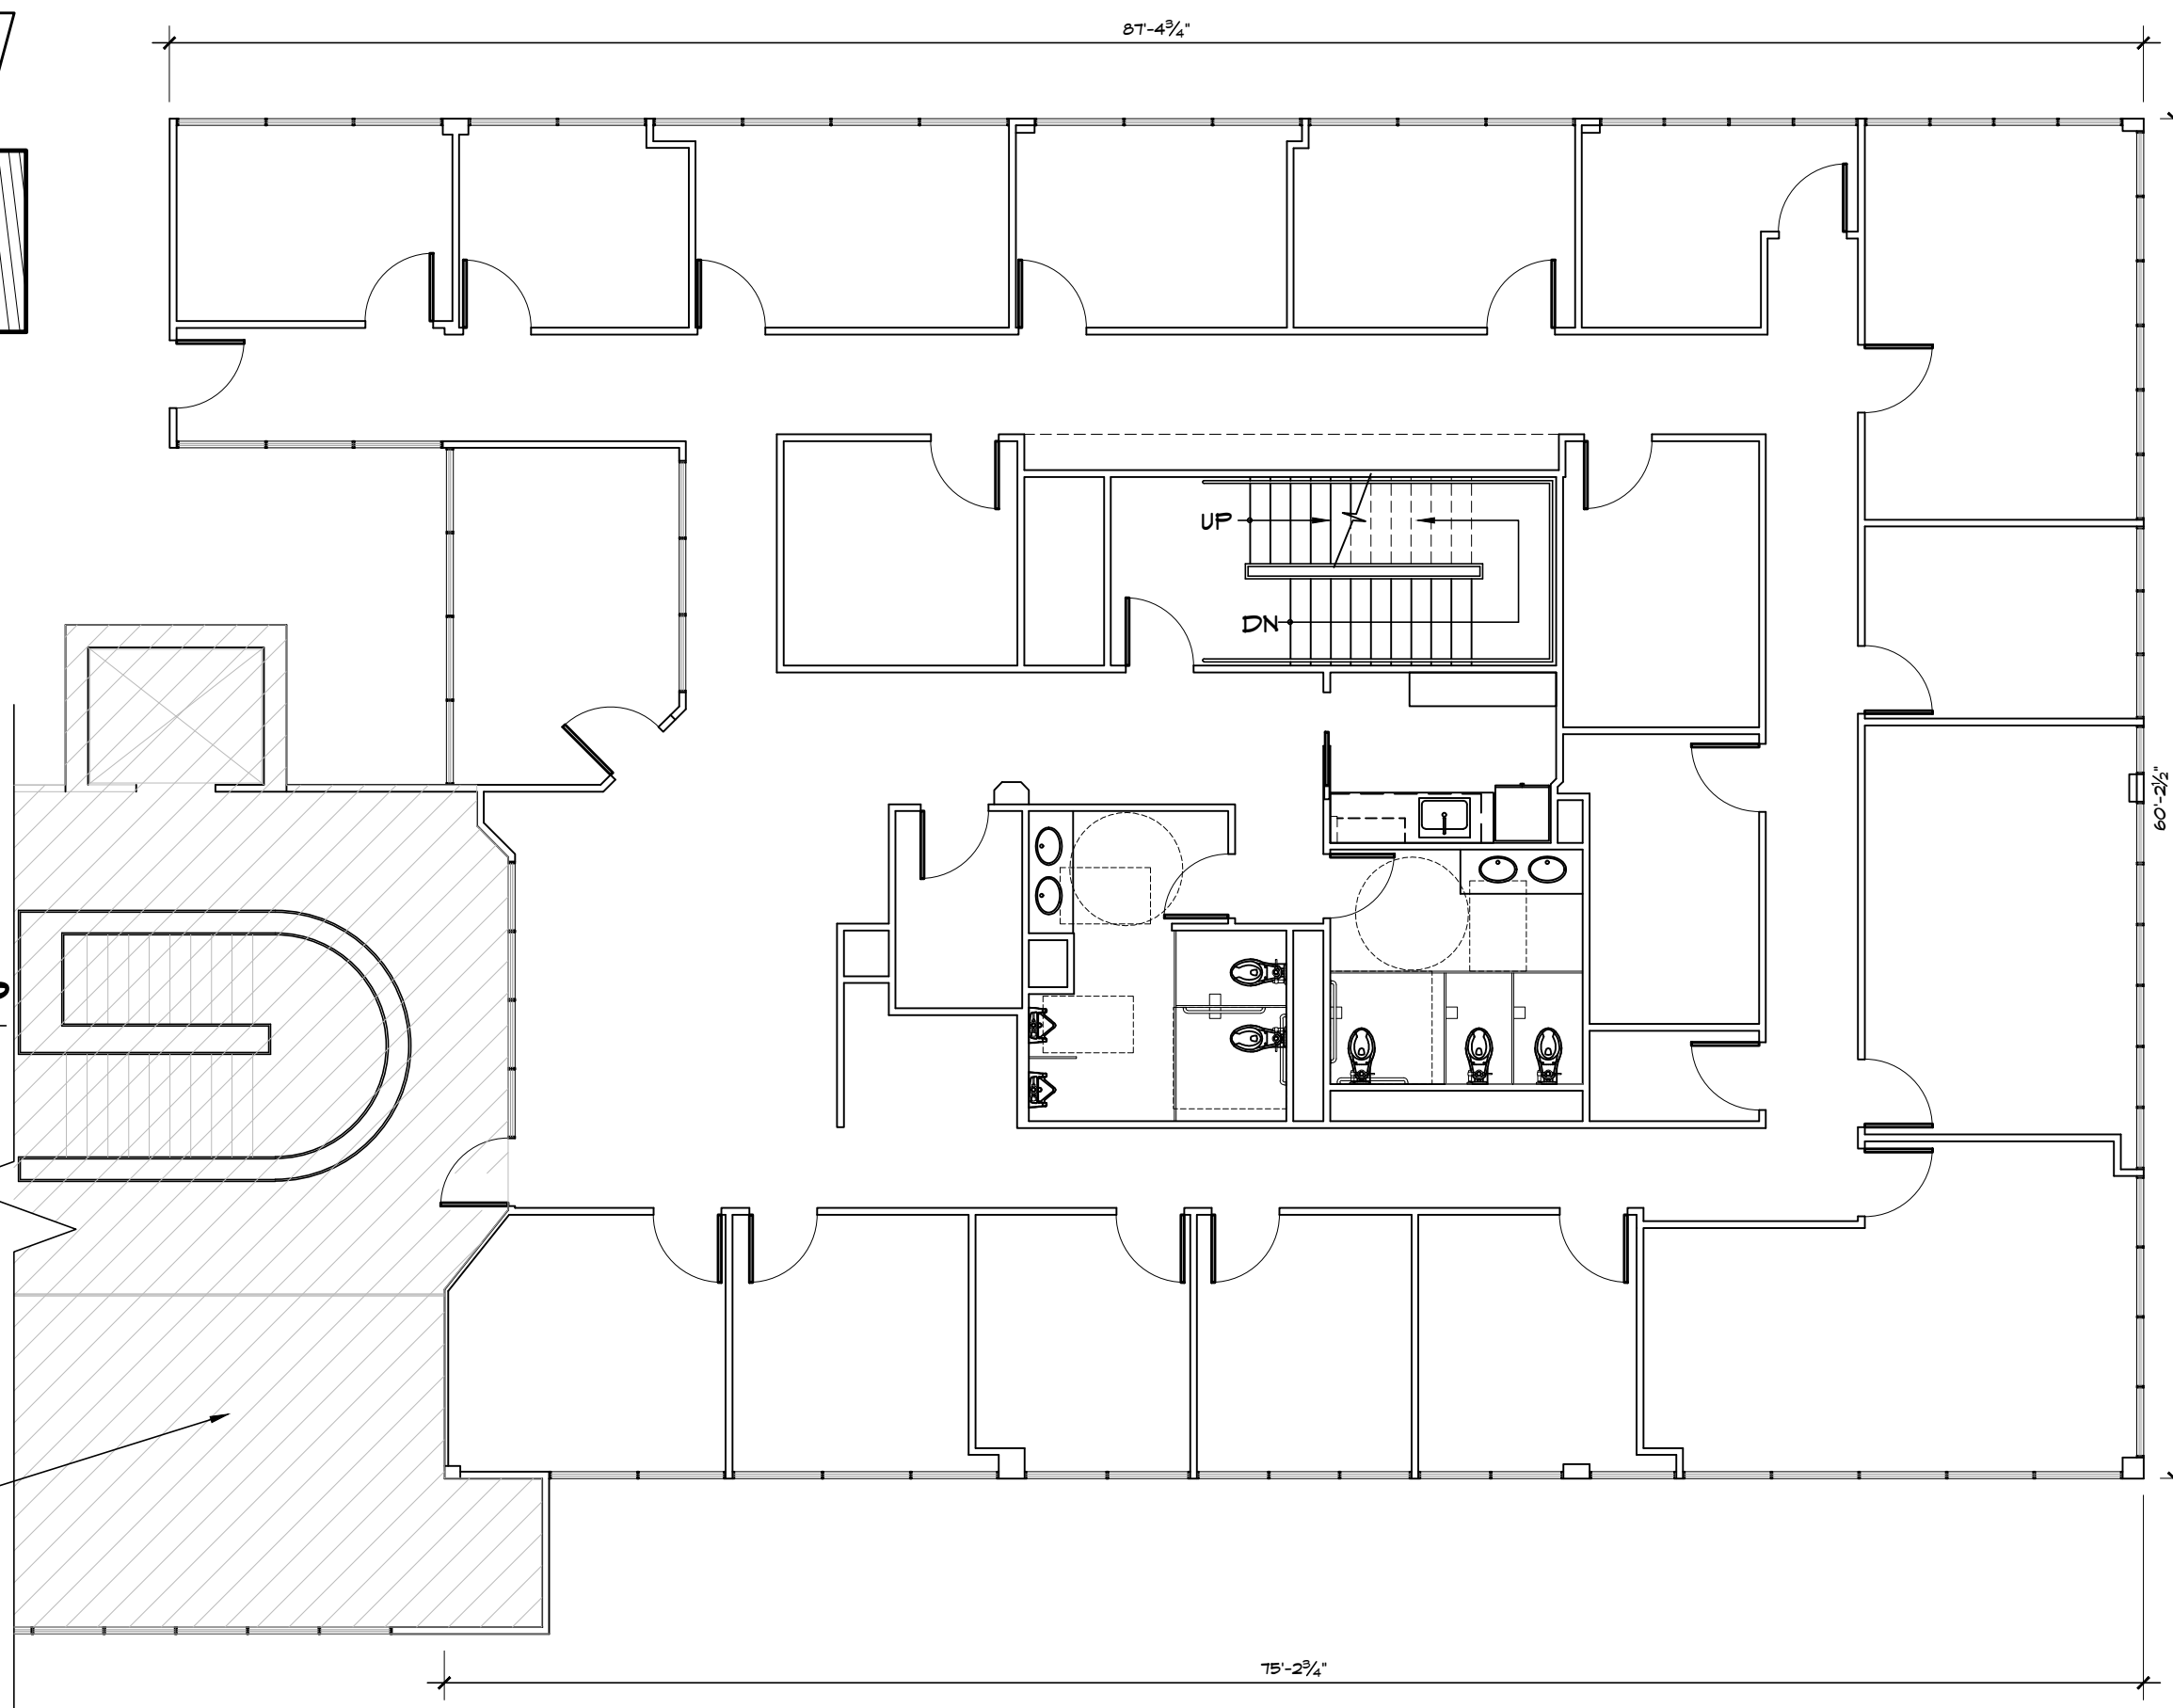

10 SUITE 201 FLOOR PLAN

SCALE: 1/8" = 1'-0"

Barlo Governale & Assoc., L.L.C.
Architecture - Planning
92 Mantoloking Road
Birck Township, NJ, 08723
Tel: 732-477-7751
Fax: 732-477-6788
E-mail: contact@barloarchitecture.com
www.barloarchitecture.com

Daniel J. Governale, P.A., AIA
N.J. 26100002200
C.O. 000000008800
FOR ESTIMATING ONLY NOT FOR CONSTRUCTION

Lease Exhibit For:
500 Craig Road, LLC - Suite 201
Lot: 26.01, Block: 2503
500 Craig Road
Manalapan, Monmouth County, NJ 07726



Proj. No.	Drawing Title	Drawn/Chkd
222638	Lease Exhibit - Suite 201	BOG - SEF
Date	Revisions	
Scale	As Noted	

DATE: August 23, 2023
A-1
SHEET 1 of 1

A LIMITED LIABILITY COMPANY

© Copyright

CAUTION: IF THIS DOCUMENT DOES NOT CONTAIN A RAISED IMPRESSION SEAL OF THE PROFESSIONAL, IT IS NOT AN AUTHORIZED ORIGINAL DOCUMENT AND MAY HAVE BEEN ALTERED.