


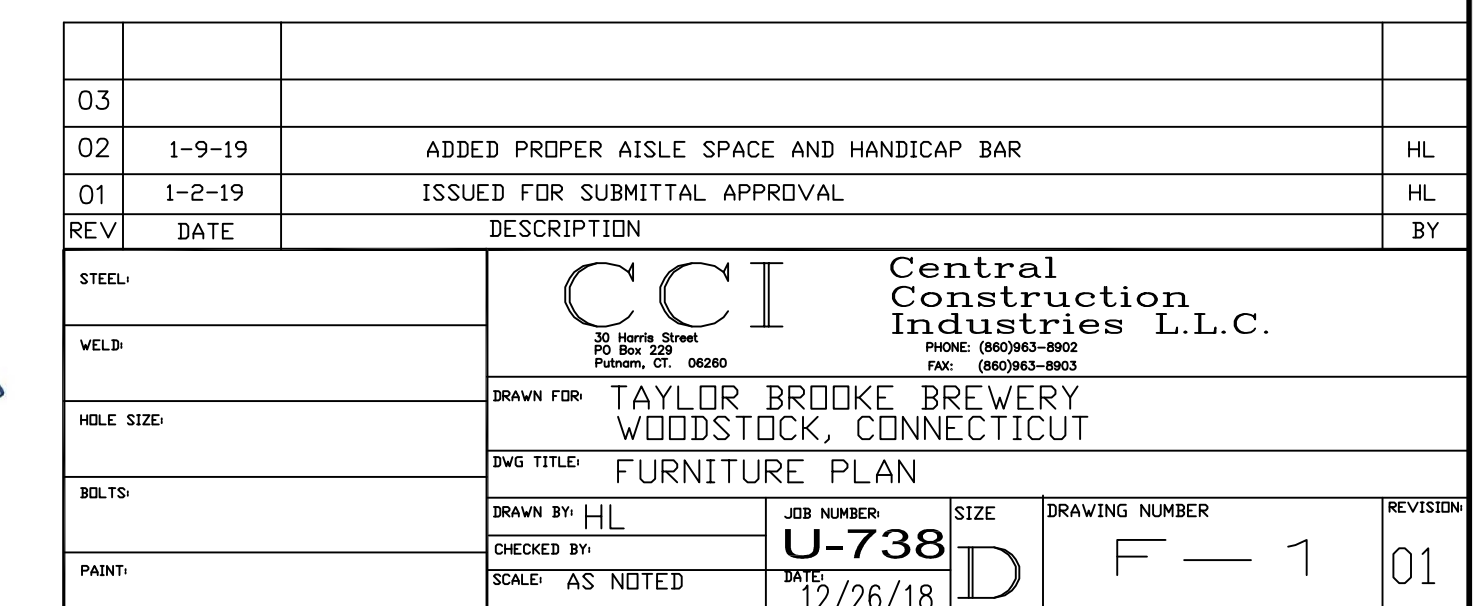


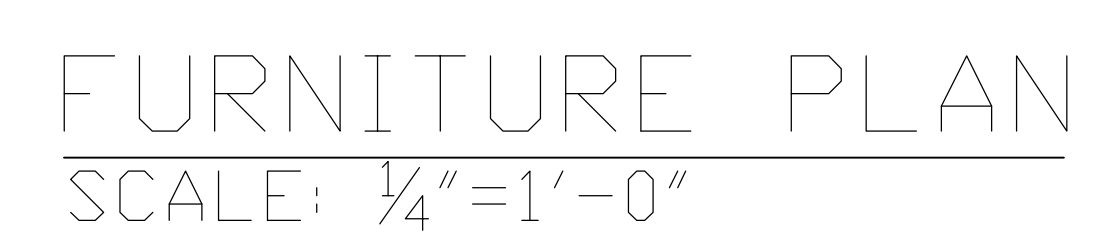

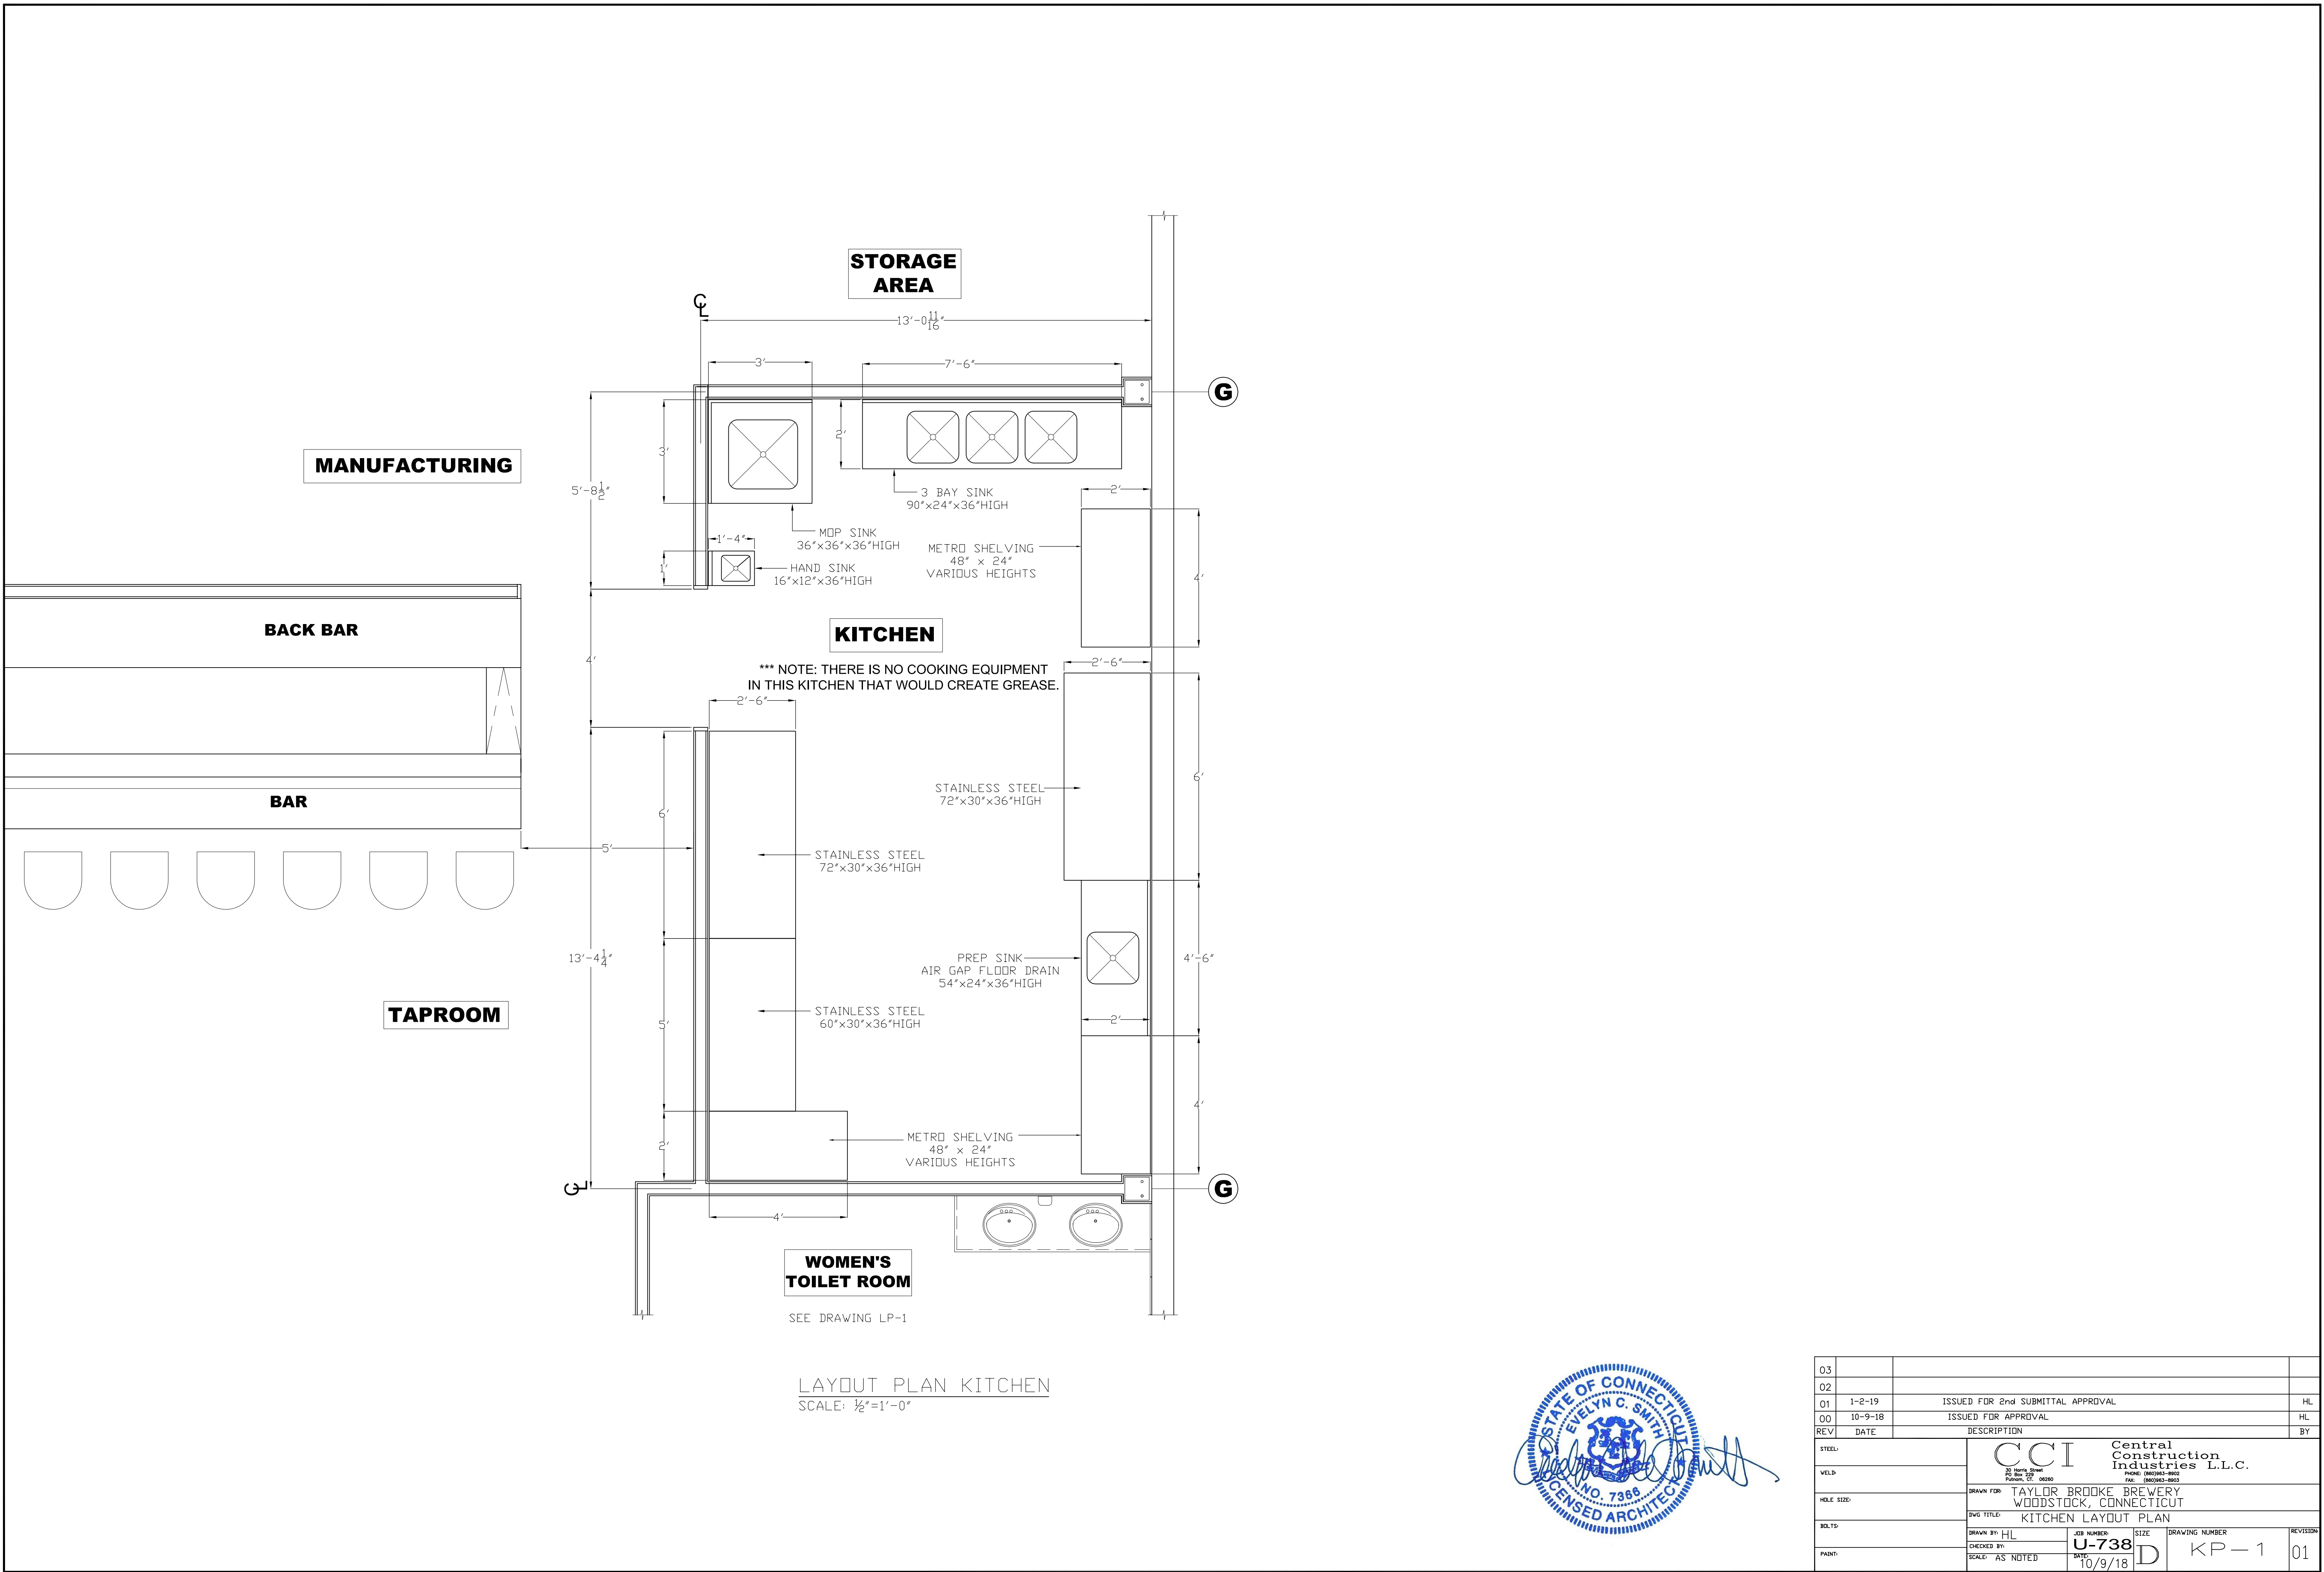

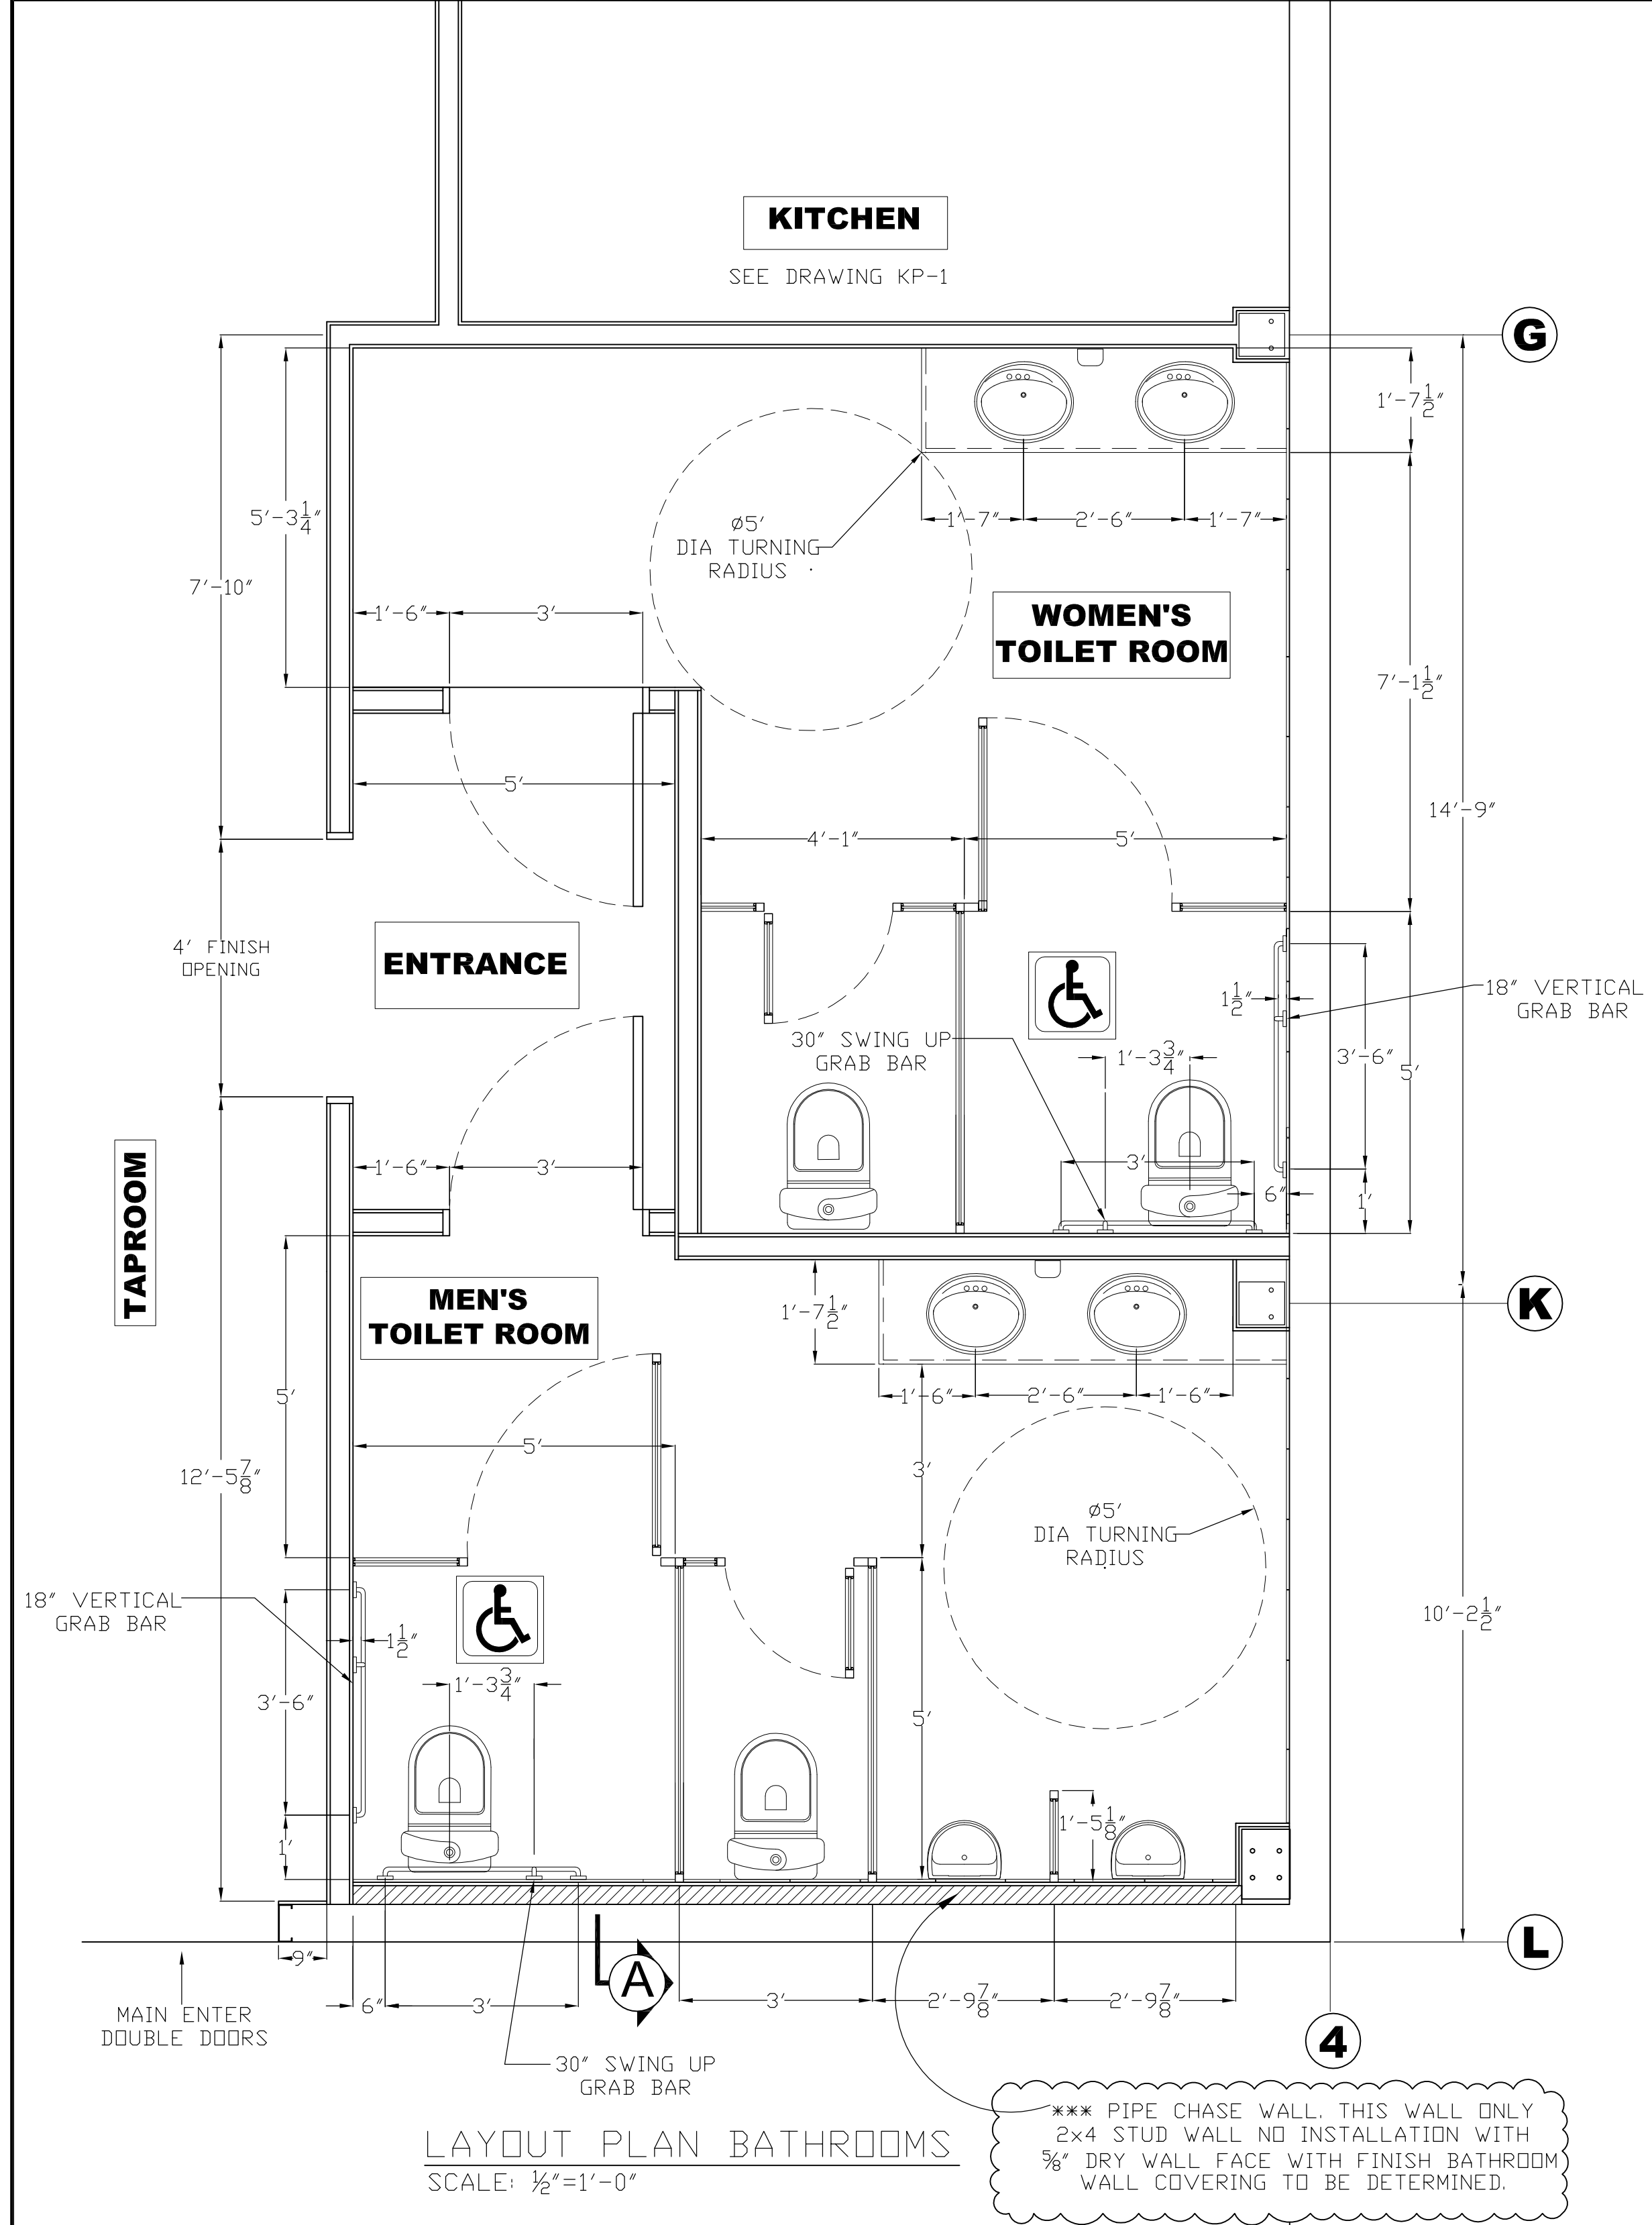


TOILET ROOM NOTES


- ALL FIXTURES SHALL BE DESIGNED AND INSTALLED TO MEET ADA REQUIREMENTS AS APPLICABLE.
- PROVIDE BLOCKING IN WALLS AS REQUIRED TO SUPPORT FIXTURES AND ACCESSORIES.
- FLUSH CONTROLS TO BE LOCATED ON THE OPEN SIDE OF THE WATERCLOSET.
- ADA STALL DOOR TO BE SELF CLOSING AND SHALL NOT SWING INTO THE REQUIRED CLEARANCE, WITHIN THE STALL.
- EXPOSED PIPES SHALL BE INSULATED OR OTHERWISE PROTECTED.

LEGEND


PIPE CHASE WALL

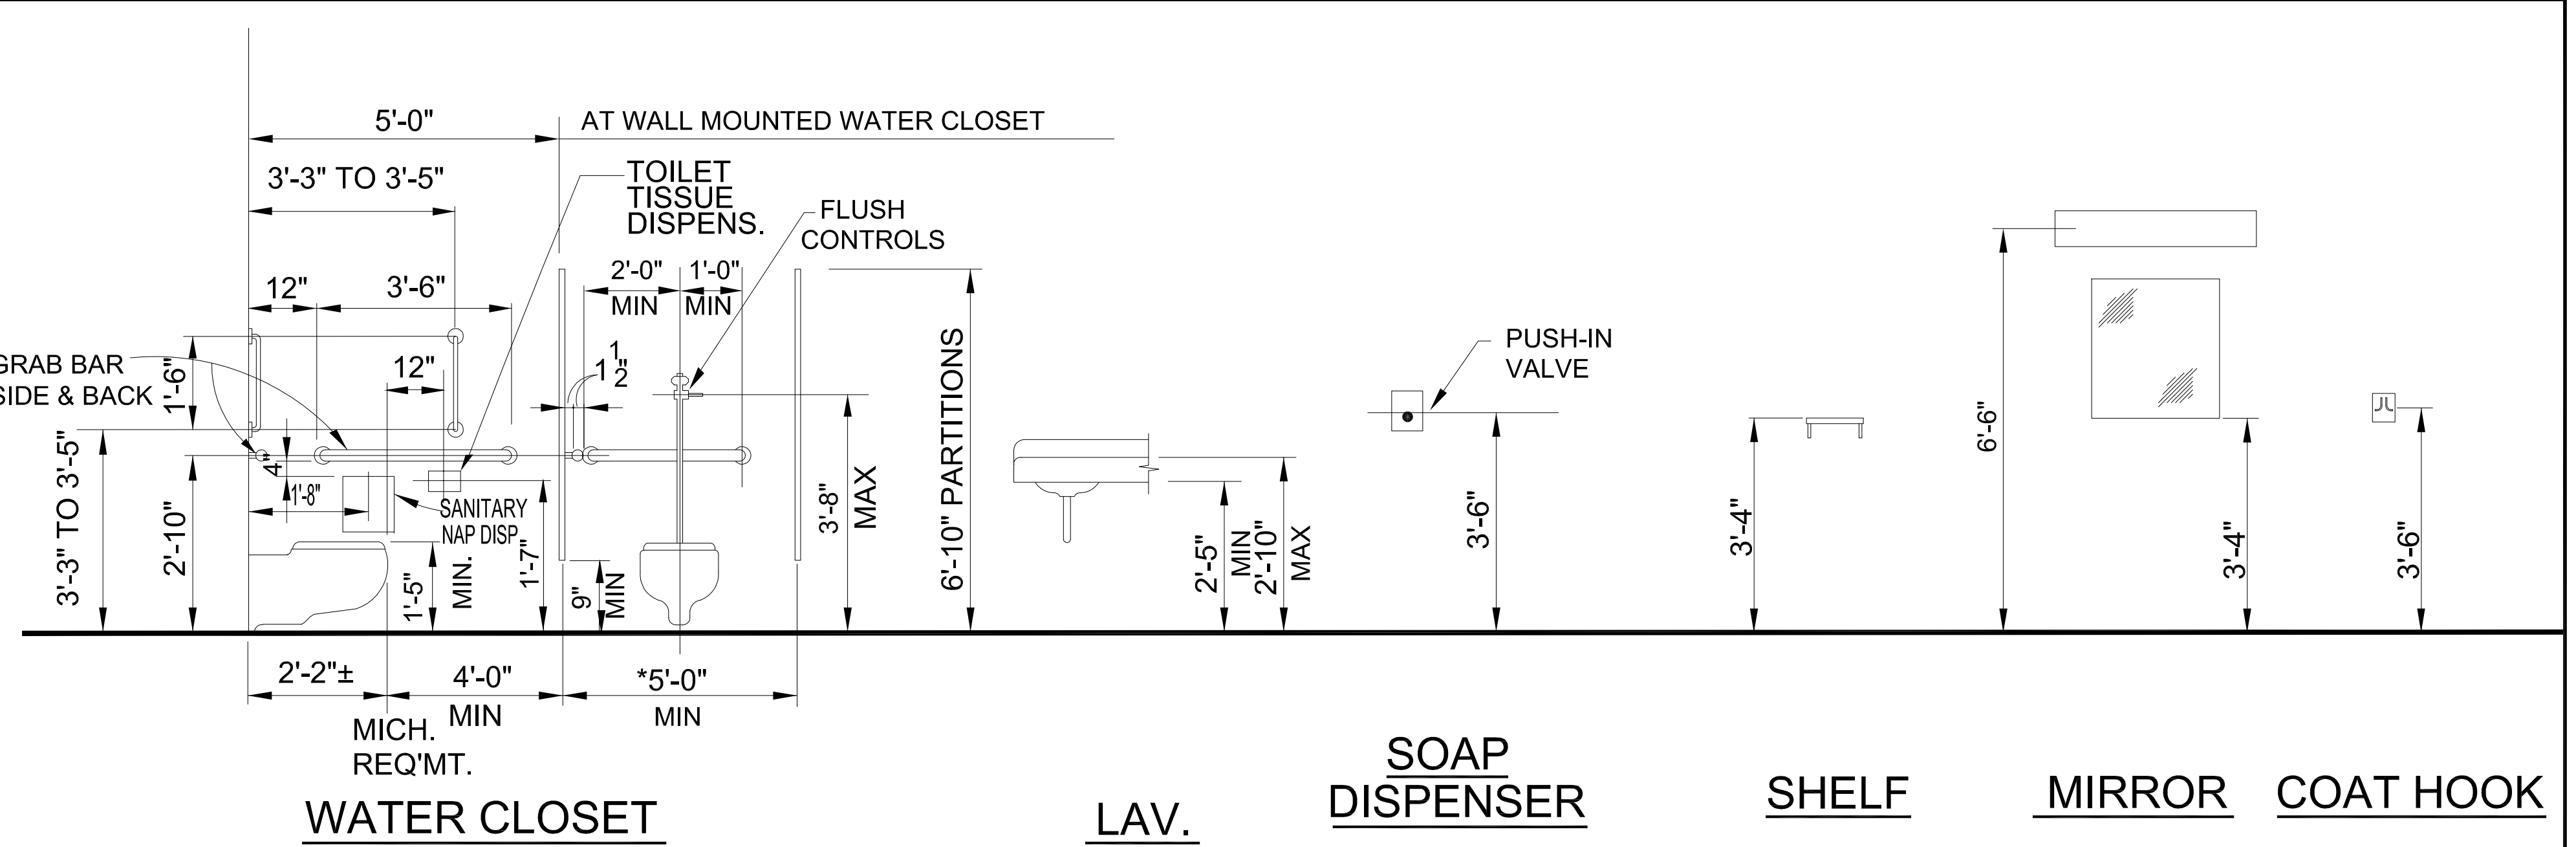

42" SIDE WALL HORIZONTAL GRAB BAR.
18" SIDE WALL VERTICAL GRAB BAR.
36" REAR WALL HORIZONTAL GRAB BAR.

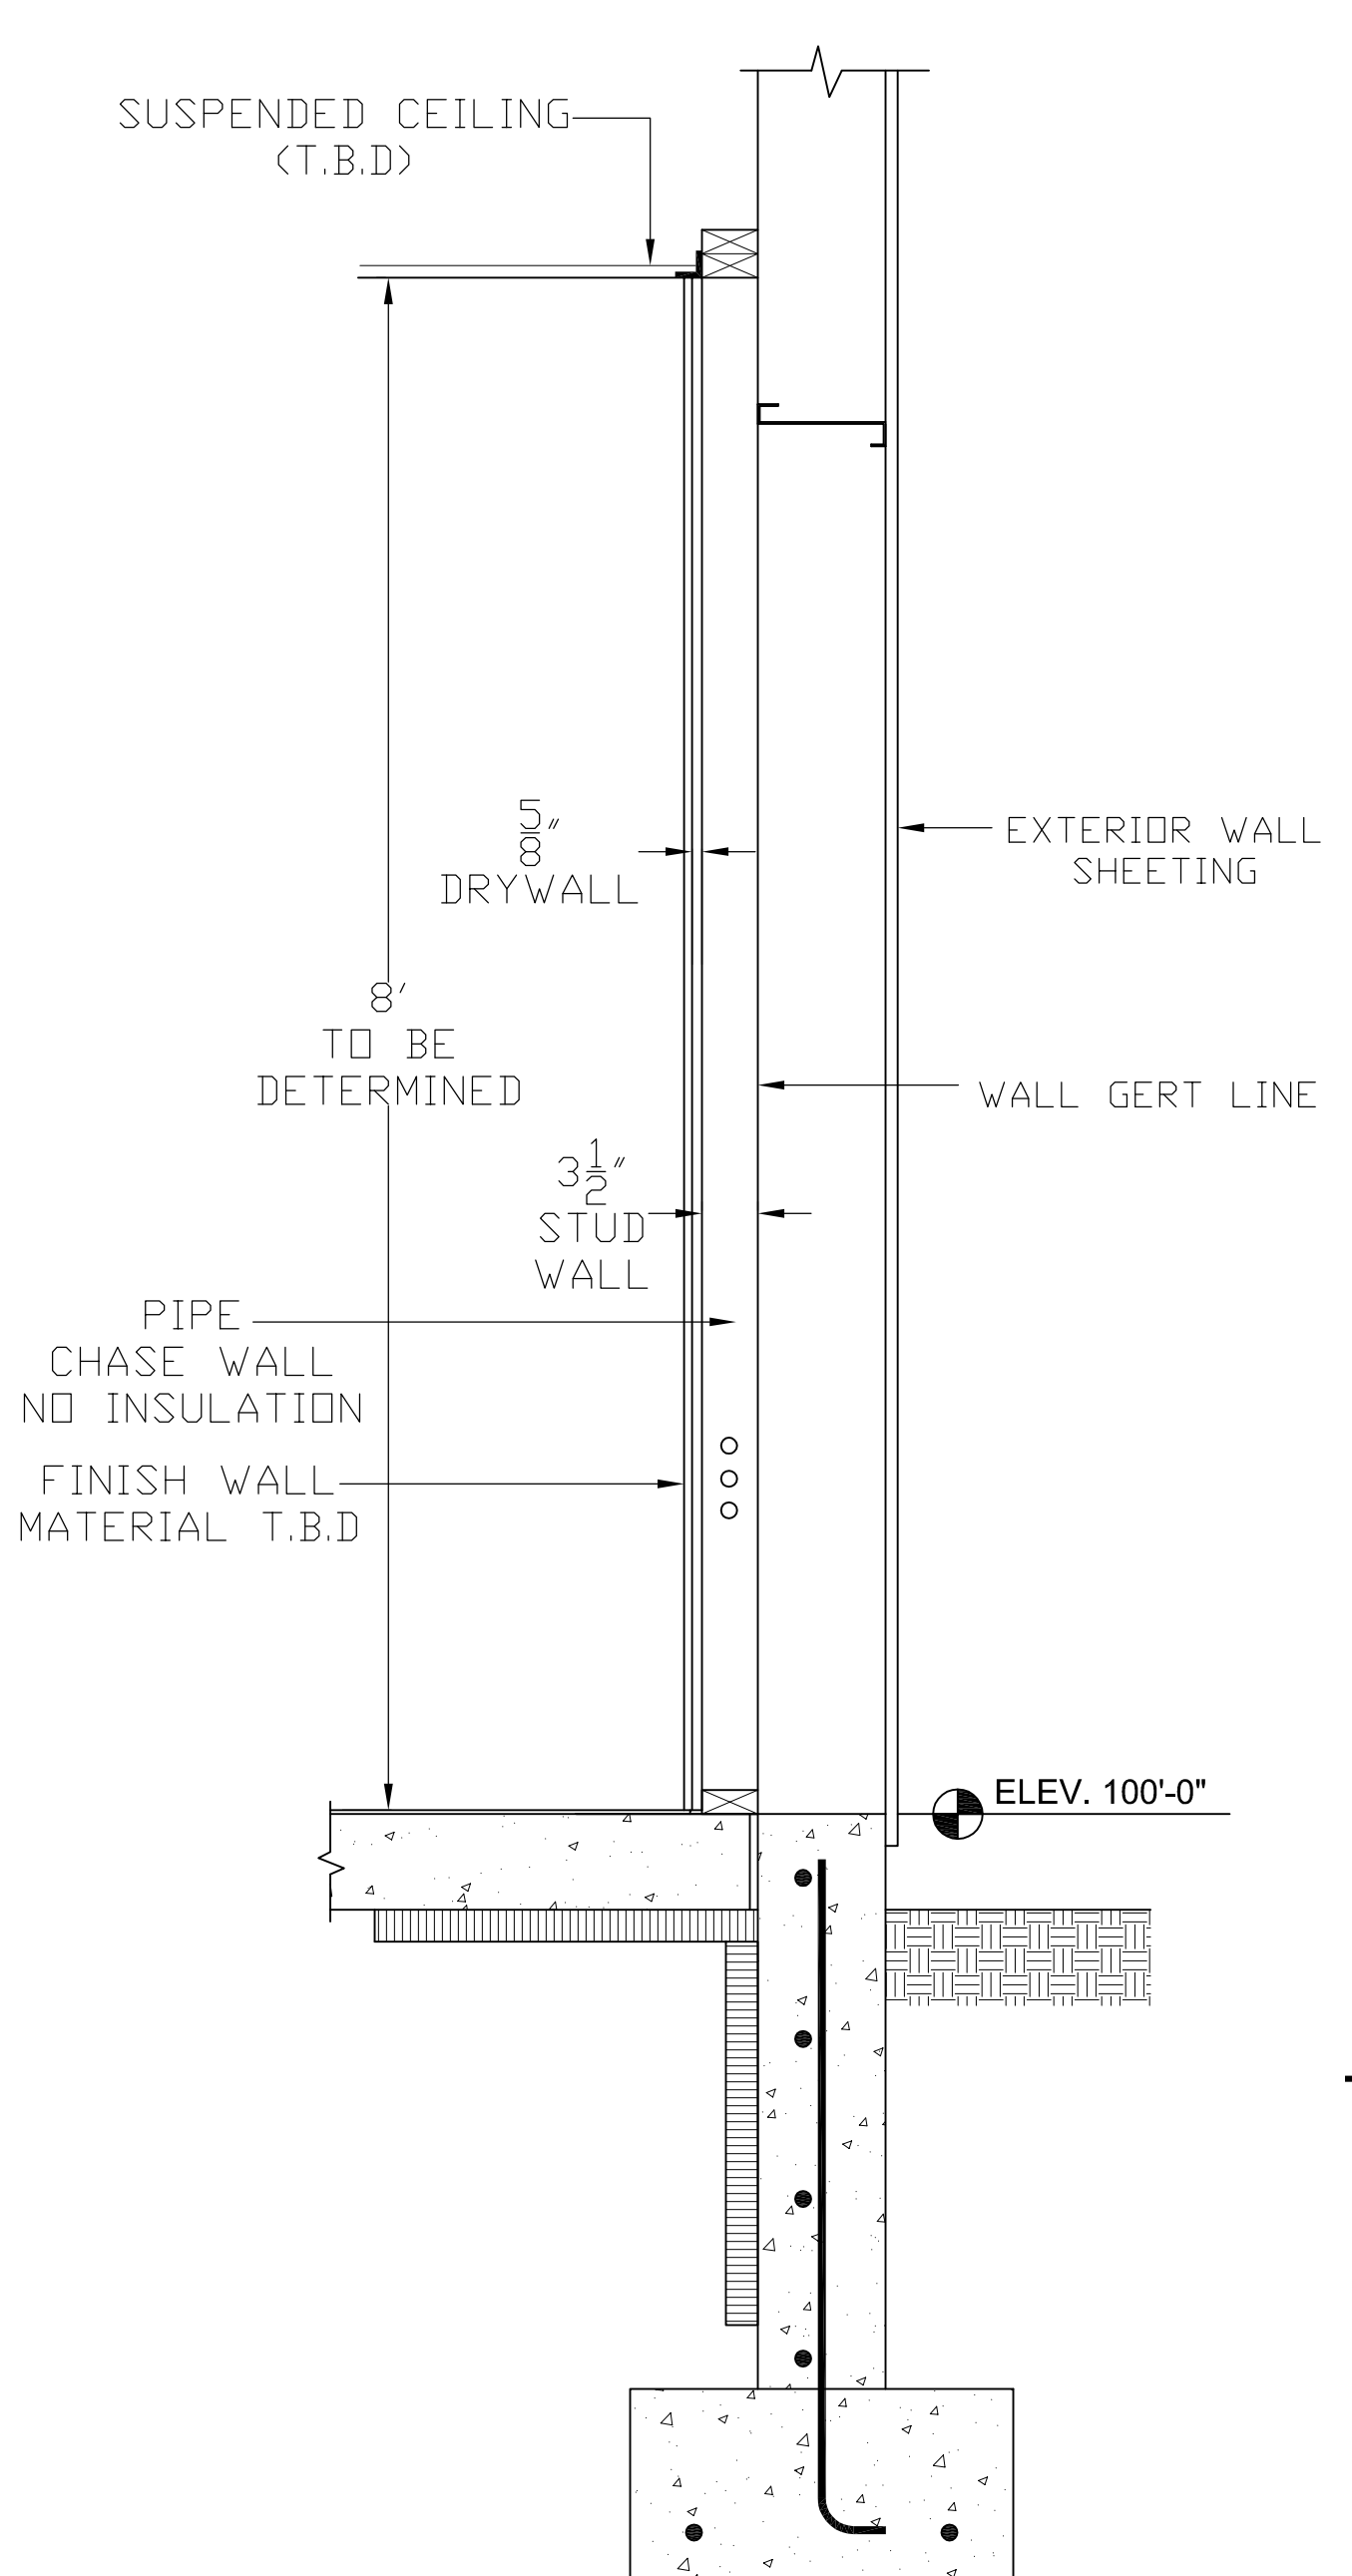

PIPE CHASE WALL SECTION A
SCALE: 1"=1'-0"

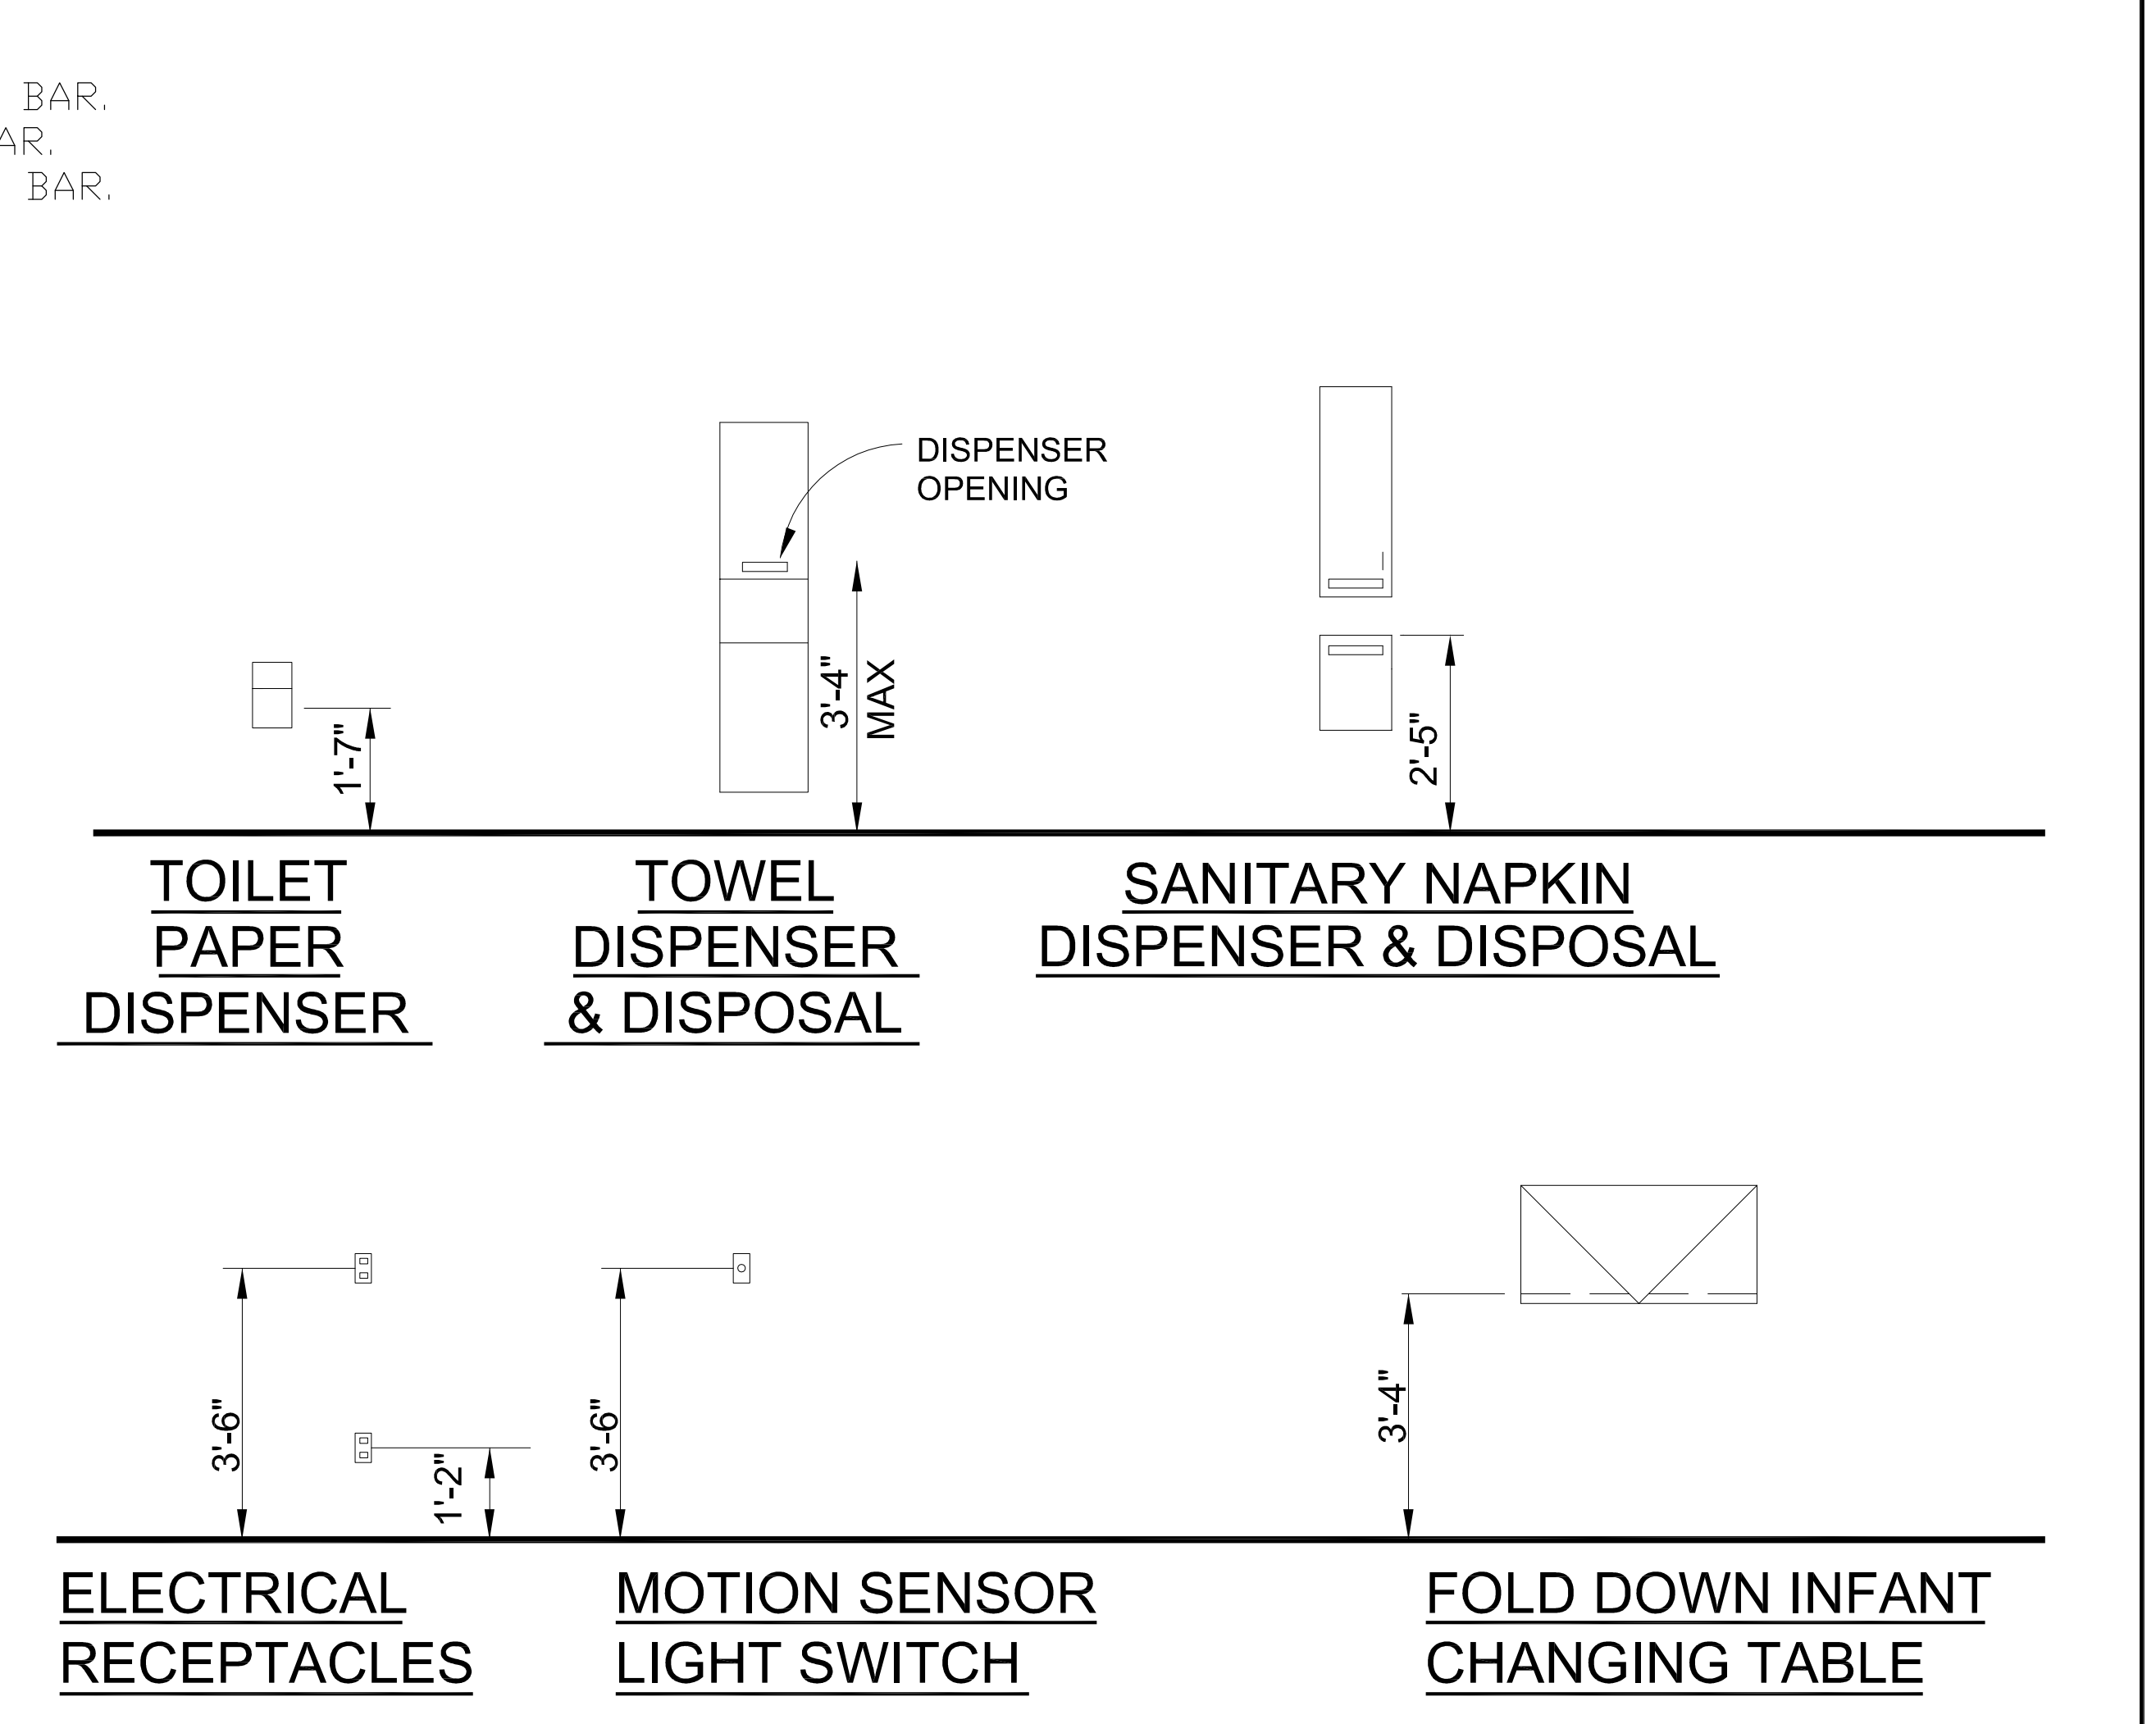

A.D.A. MOUNTING HEIGHTS FOR FIXTURES & ACCESSORIES

SCALE: 1/2" = 1'-0"

03

02 1-9-19 ADDED PIPE CHASE WALL HL

01 1-2-19 ISSUED FOR 2nd SUBMITTAL APPROVAL HL

00 10-9-18 ISSUED FOR APPROVAL HL

REV	DATE	DESCRIPTION	BY
03			

STEEL:

VELD:

HOLE SIZE:

BOLTS:

PAINT:

CCICentral Construction Industries L.L.C.
20 HAVEN DRIVE
PO BOX 100
PLAINFIELD, CT 06061
PHONE: (860)943-8800
FAX: (860)943-8803

DRAWN FOR: TAYLOR BROOKE BREWERY
WOODSTOCK, CONNECTICUT

DWG TITLE: BATHROOM LAYOUT PLAN

DRAWN BY: HL

CHECKED BY: HL

SCALE: AS NOTED

JOB NUMBER: U-738

DATE: 9/20/18

SIZE: D

DRAWING NUMBER: LP-2

REVISION: 01