

CLIENT  
**BUTTERS  
 CONSTRUCTION AND  
 DEVELOPMENT**  
 PINETREE LOGISTICS  
 BUILDING 1

**COPYRIGHT**  
 This drawing has been prepared solely for the intended use, thus any reproduction or distribution for any purpose other than authorized by Arcadis is forbidden. Written dimensions shall have precedence over scaled dimensions. Contractors shall verify and be responsible for all dimensions and conditions on the job, and Arcadis shall be informed of any variations from the dimensions and conditions shown on the drawing. Shop drawings shall be submitted to Arcadis for general conformance before proceeding with fabrication.

Arcadis Inc.

**ISSUES**

No.	DESCRIPTION	DATE
001	ISSUE FOR PERMIT	11/19/2024

**CONSULTANTS**

**SEAL**

THIS HAS BEEN DIGITALLY SIGNED AND SEALED BY DAN FREED, R.A. ON THE DATE INDICATED HERE.  
 PRINTED COPIES OF THIS DOCUMENT ARE NOT CONSIDERED SIGNED AND SEALED AND THE SIGNATURE MUST BE VERIFIED ON ANY ELECTRONIC COPIES

**PRIME CONSULTANT**

**ARCADIS**  
 7000 N Federal Hwy - 2nd Floor  
 Boca Raton FL 33487 USA  
 tel 248 936 8000  
 www.arcadis.com

**PROJECT**  
 PINETREE LOGISTICS  
 BUILDING 1

**PROJECT NO:**  
 147536


**DRAWN BY:**                      **CHECKED BY:**

**PROJECT MGR:**                      **APPROVED BY:**


**SHEET TITLE**  
 OVERALL BUILDING  
 FLOOR PLAN

**SHEET NUMBER**  
**EX-1**

**ISSUE**  
**0**

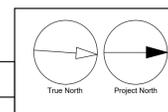



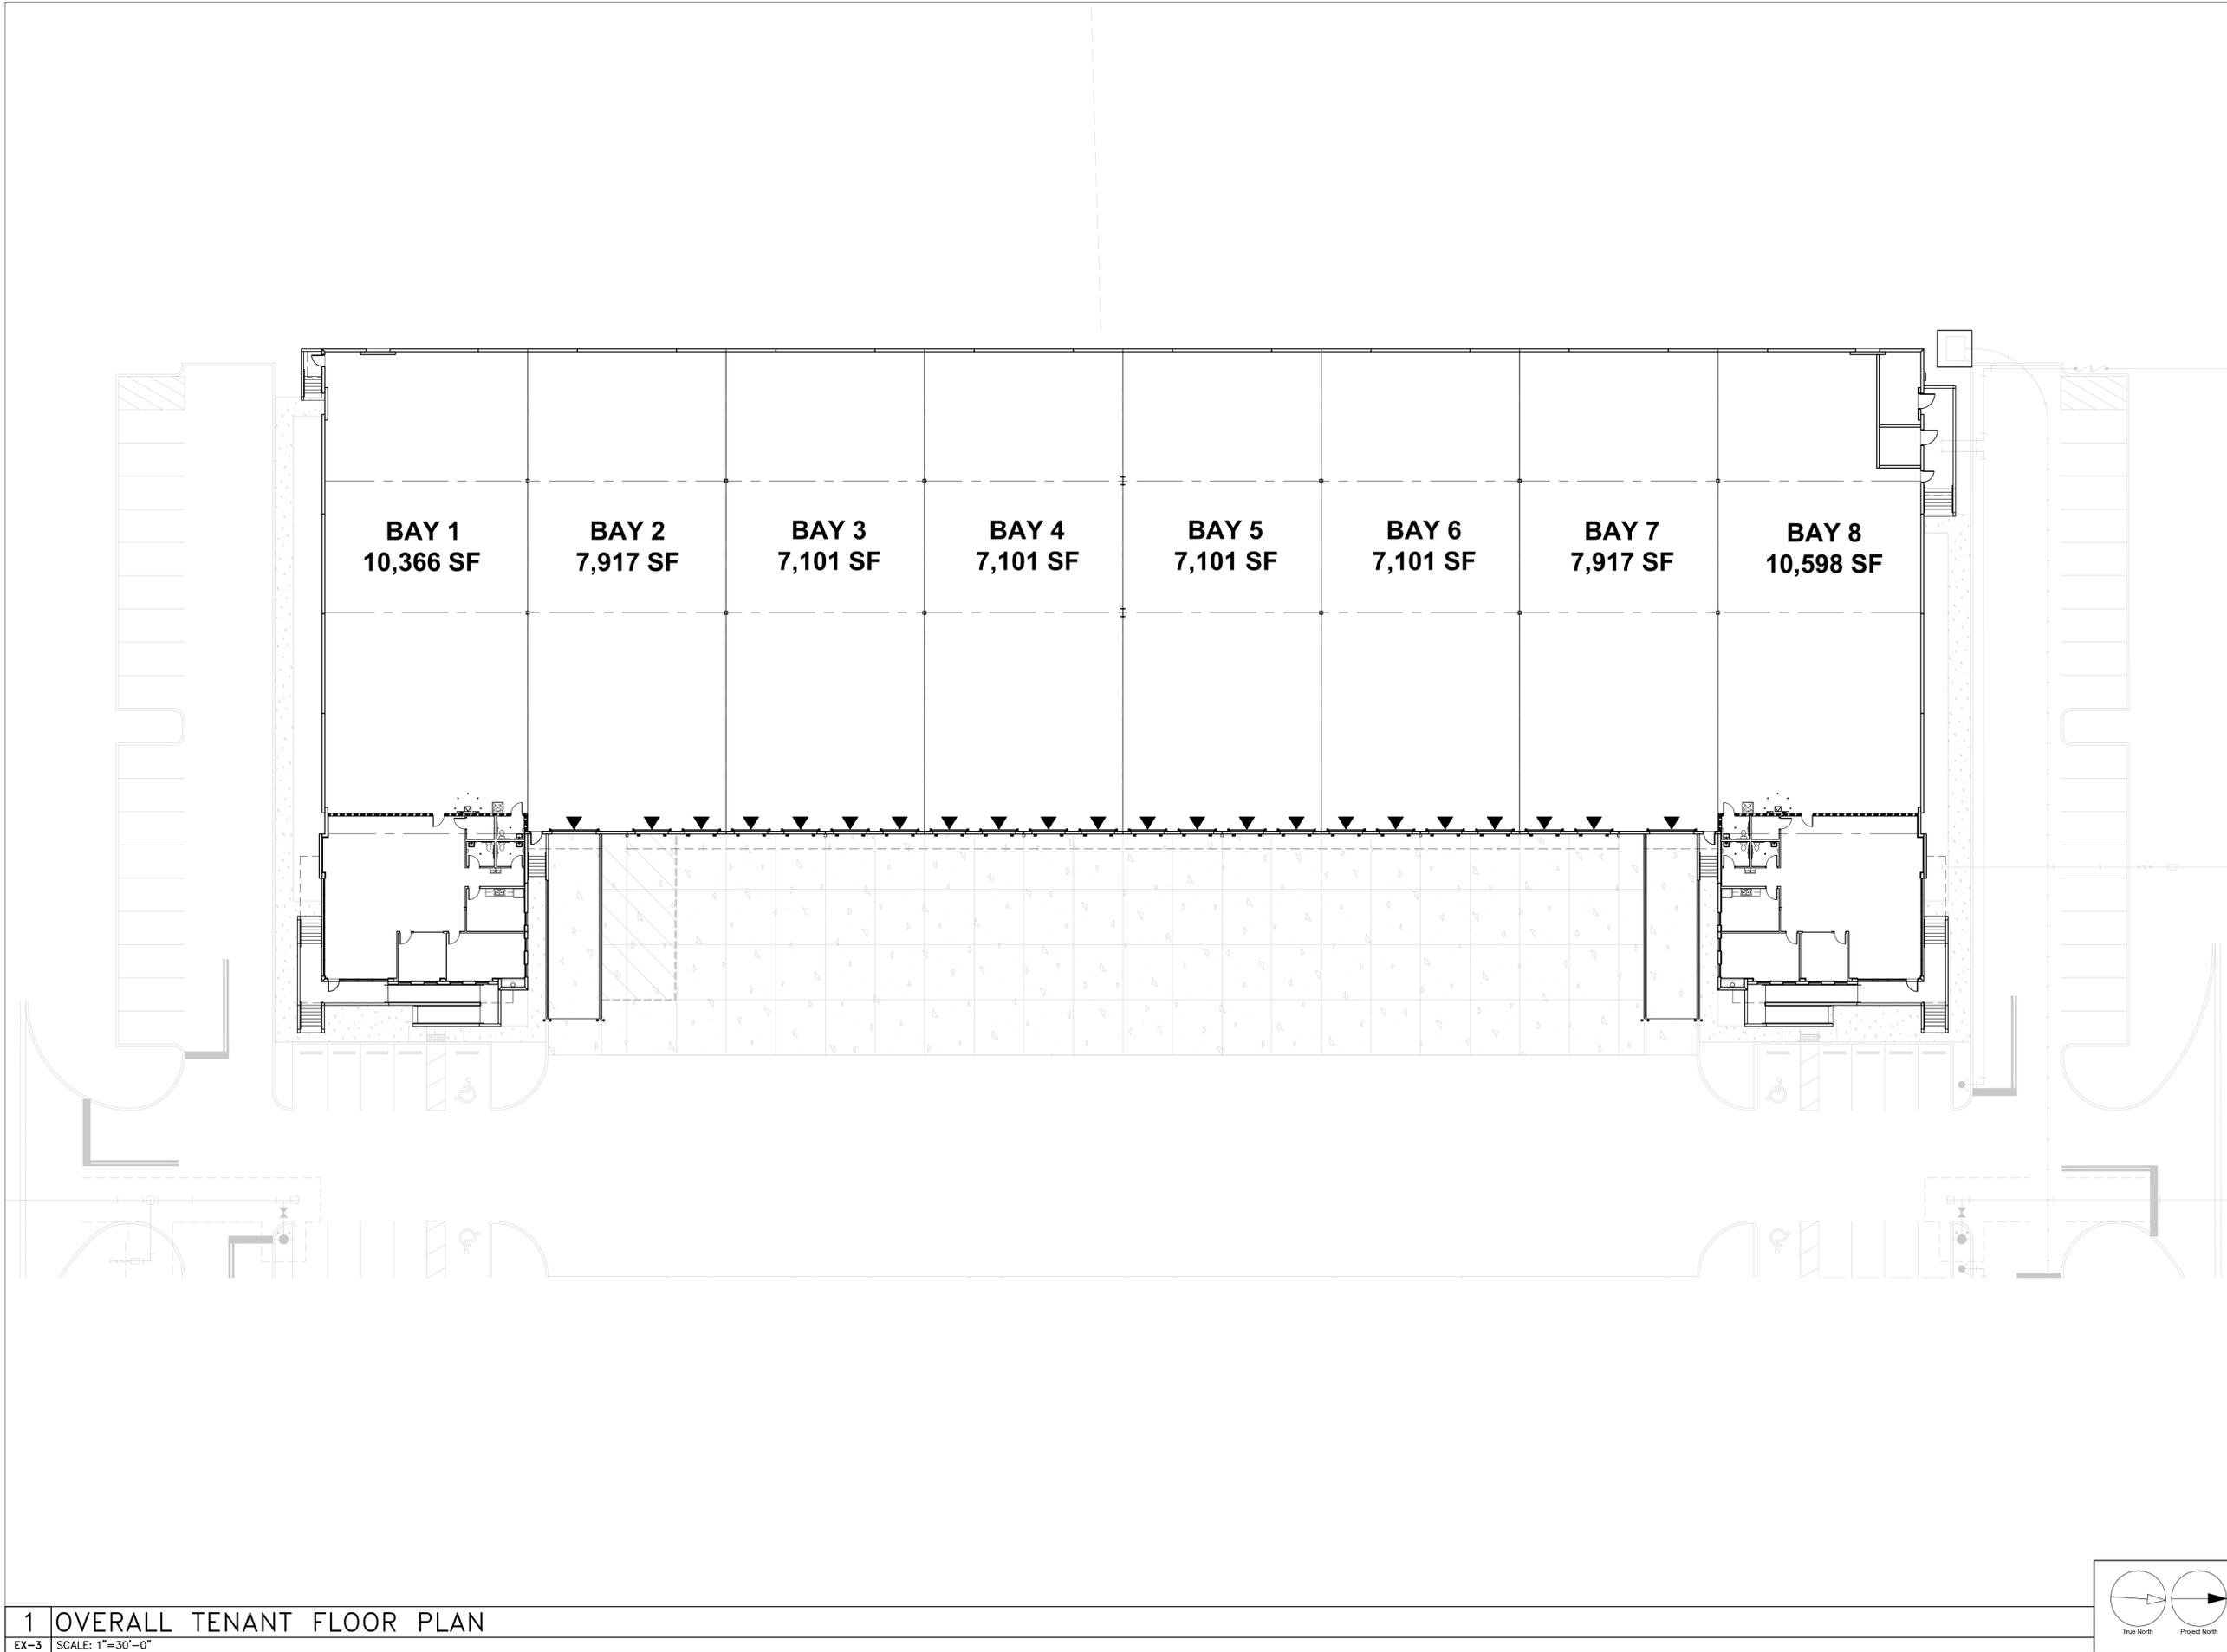

CLIENT  
**BUTTERS  
 CONSTRUCTION AND  
 DEVELOPMENT**  
 PINETREE LOGISTICS  
 BUILDING 1

**COPYRIGHT**  
 This drawing has been prepared solely for the intended use, thus any reproduction or distribution for any purpose other than authorized by Arcadis is forbidden. Written dimensions shall have precedence over scaled dimensions. Contractors shall verify and be responsible for all dimensions and conditions on the job, and Arcadis shall be informed of any variations from the dimensions and conditions shown on the drawing. Shop drawings shall be submitted to Arcadis for general conformance before proceeding with fabrication.

Arcadis Inc.

**ISSUES**

No.	DESCRIPTION	DATE
1	ISSUE FOR PERMIT	11/19/2024

CONSULTANTS

SEAL

THIS HAS BEEN DIGITALLY SIGNED AND SEALED BY DAN FREED, R.A. ON THE DATE INDICATED HERE.  
 PRINTED COPIES OF THIS DOCUMENT ARE NOT CONSIDERED SIGNED AND SEALED AND THE SIGNATURE MUST BE VERIFIED ON ANY ELECTRONIC COPIES


PRIME CONSULTANT  
  
 7000 N Federal Hwy - 2nd Floor  
 Boca Raton FL 33487 USA  
 tel 248 936 8000  
 www.arcadis.com

PROJECT  
**PINETREE LOGISTICS  
 BUILDING 1**

PROJECT NO:  
 147536  
 DRAWN BY:                      CHECKED BY:  
 PROJECT MGR:                APPROVED BY:

SHEET TITLE  
**OVERALL TENANT  
 FLOOR PLAN**

SHEET NUMBER  
**EX-3**                      ISSUE  
 0

 


CLIENT  
**BUTTERS  
 CONSTRUCTION AND  
 DEVELOPMENT**  
 PINETREE LOGISTICS  
 BUILDING 1

**COPYRIGHT**  
 This drawing has been prepared solely for the intended use, thus any reproduction or distribution for any purpose other than authorized by Arcadis is forbidden. Written dimensions shall have precedence over scaled dimensions. Contractors shall verify and be responsible for all dimensions and conditions on the job, and Arcadis shall be informed of any variations from the dimensions and conditions shown on the drawing. Shop drawings shall be submitted to Arcadis for general conformance before proceeding with fabrication.

Arcadis Inc.

**ISSUES**

No.	DESCRIPTION	DATE
	ISSUE FOR PERMIT	11/19/2024

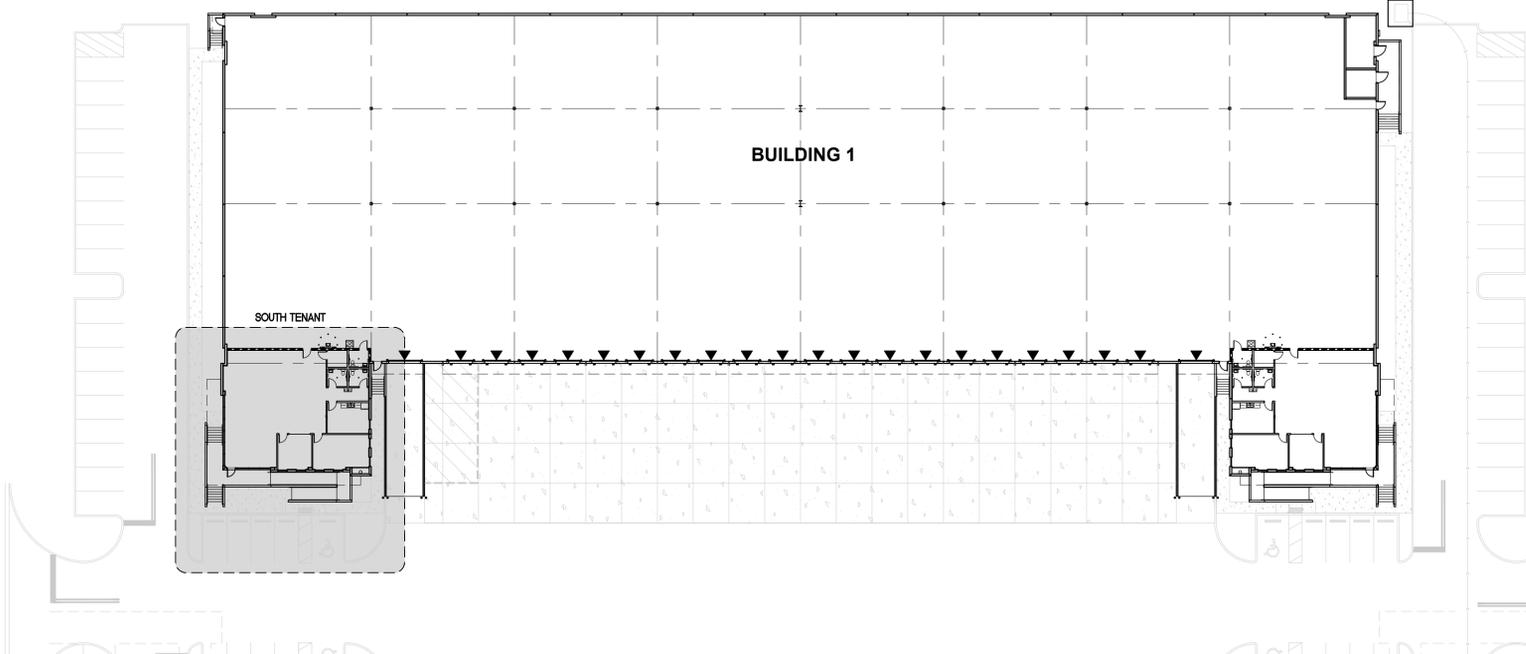

**1 SOUTH TENANT OVERALL PLAN**

EX-4 SCALE: 1/8" = 1'-0"

CONSULTANTS

SEAL

THIS HAS BEEN DIGITALLY SIGNED AND SEALED BY DAN FREED, R.A. ON THE DATE INDICATED HERE.  
 PRINTED COPIES OF THIS DOCUMENT ARE NOT CONSIDERED SIGNED AND SEALED AND THE SIGNATURE MUST BE VERIFIED ON ANY ELECTRONIC COPIES

PRIME CONSULTANT  
  
 7000 N Federal Hwy - 2nd Floor  
 Boca Raton FL 33487 USA  
 tel 248 936 8000  
 www.arcadis.com


PROJECT  
**PINETREE LOGISTICS  
 BUILDING 1**

PROJECT NO:  
 147536  
 DRAWN BY:                      CHECKED BY:  
 PROJECT MGR:                APPROVED BY:

SHEET TITLE  
**SOUTH TENANT  
 LOCATION PLAN**


SHEET NUMBER  
**EX-4**                      ISSUE

**SOUTH SUITE  
 OFFICE AREA 2,483 SF**

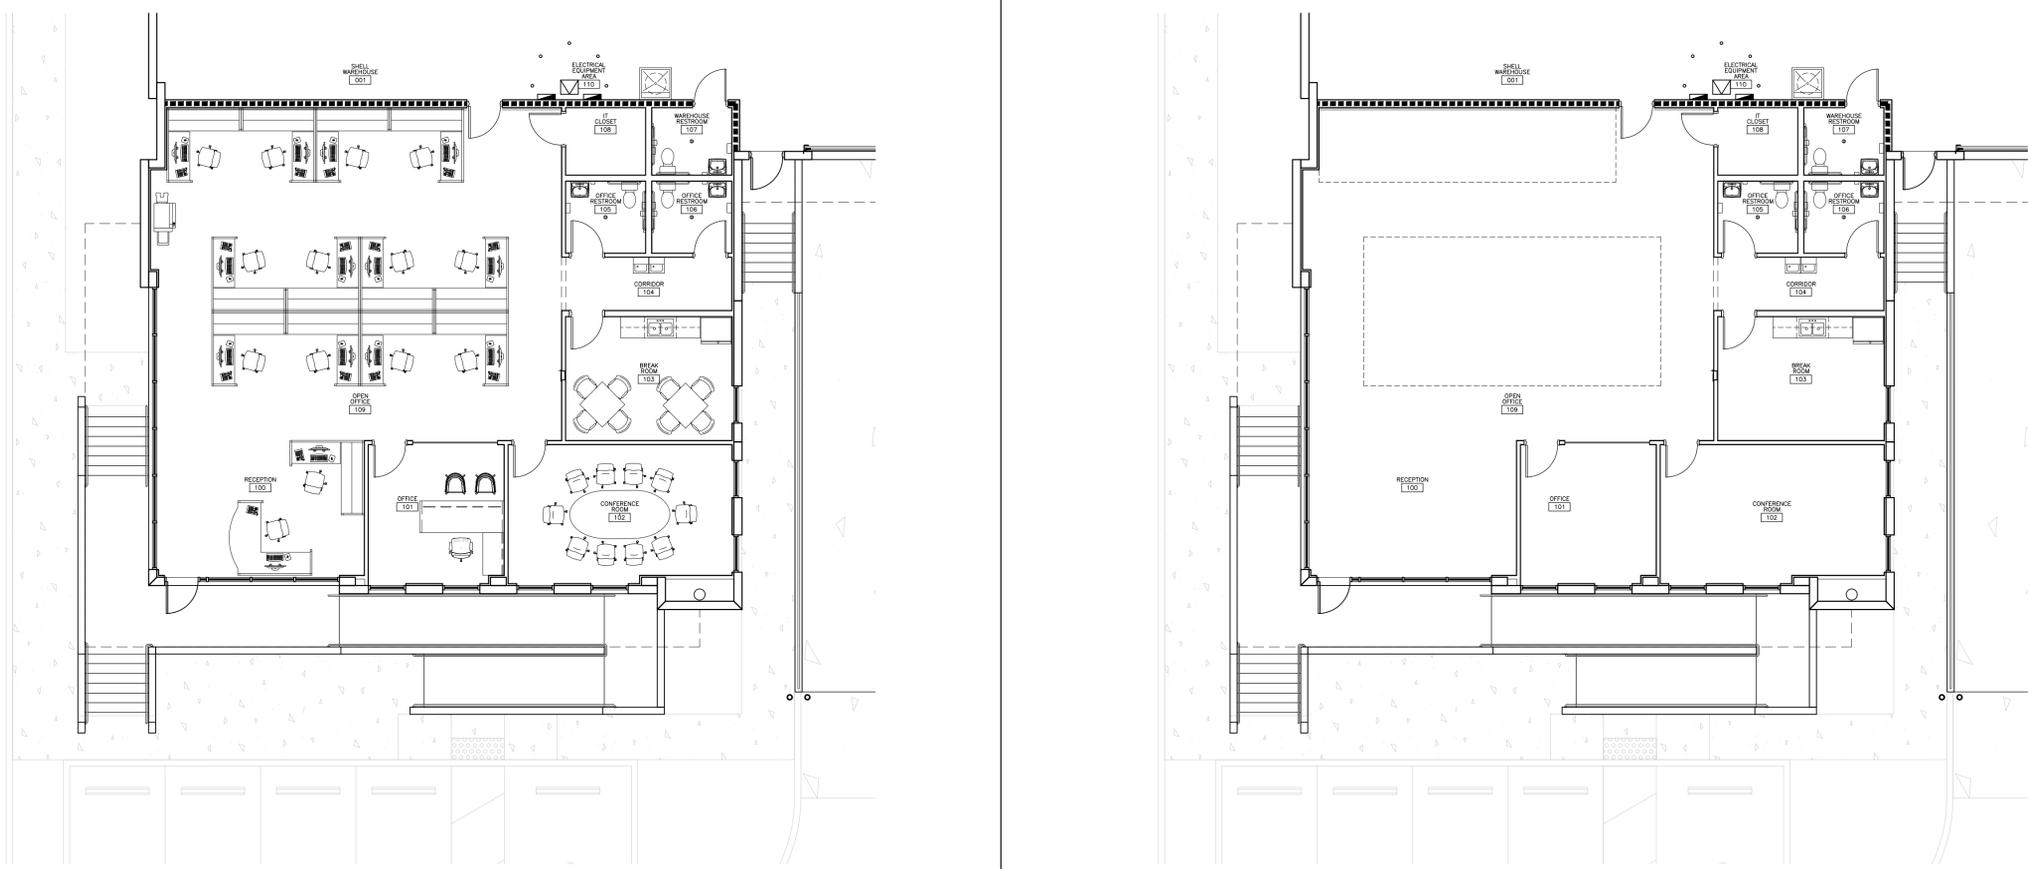


**2 SOUTH TENANT FLOOR PLAN**

EX-4 SCALE: 1/8" = 1'-0"

 

SCALE CHECK  
 1/8"

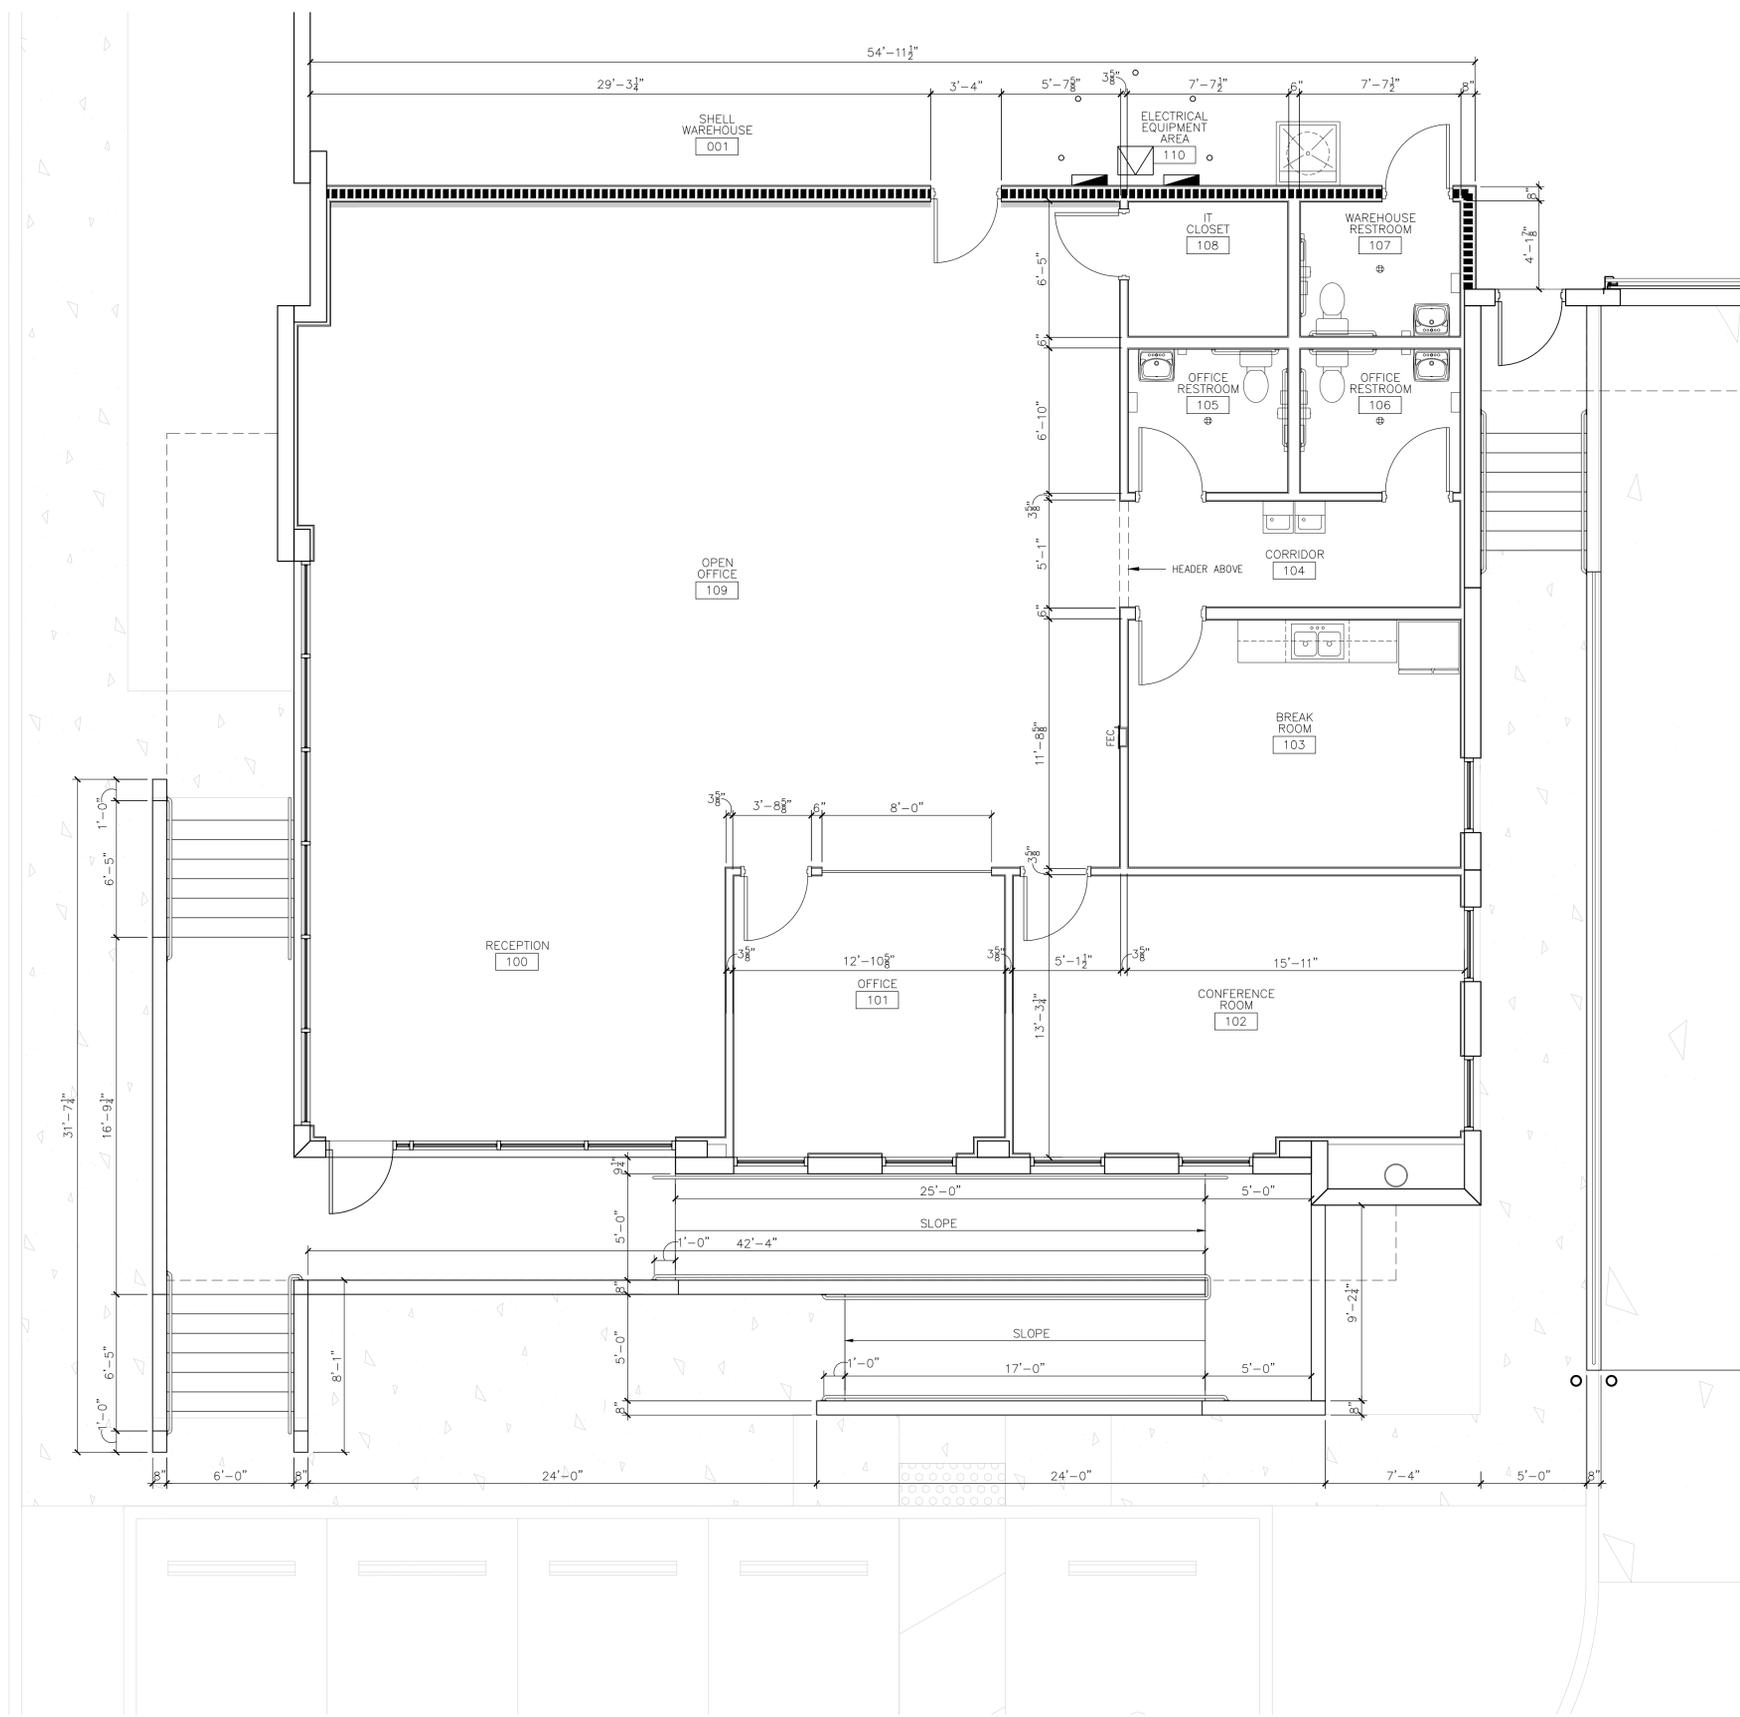

CLIENT  
**BUTTERS  
 CONSTRUCTION AND  
 DEVELOPMENT**  
 PINETREE LOGISTICS  
 BUILDING 1

**COPYRIGHT**  
 This drawing has been prepared solely for the intended use, thus any reproduction or distribution for any purpose other than authorized by Arcadis is forbidden. Written dimensions shall have precedence over scaled dimensions. Contractors shall verify and be responsible for all dimensions and conditions on the job, and Arcadis shall be informed of any variations from the dimensions and conditions shown on the drawing. Shop drawings shall be submitted to Arcadis for general conformance before proceeding with fabrication.

Arcadis Inc.

**ISSUES**

No.	DESCRIPTION	DATE
1	ISSUE FOR PERMIT	11/19/2024

CONSULTANTS

SEAL

THIS HAS BEEN DIGITALLY SIGNED AND SEALED BY DAN FREED, R.A. ON THE DATE INDICATED HERE.  
 PRINTED COPIES OF THIS DOCUMENT ARE NOT CONSIDERED SIGNED AND SEALED AND THE SIGNATURE MUST BE VERIFIED ON ANY ELECTRONIC COPIES

PRIME CONSULTANT

**ARCADIS**  
 7000 N Federal Hwy - 2nd Floor  
 Boca Raton FL 33487 USA  
 tel 248 936 8000  
 www.arcadis.com

PROJECT  
**PINETREE LOGISTICS  
 BUILDING 1**


PROJECT NO:  
 147536  
 DRAWN BY:                      CHECKED BY:  
 PROJECT MGR:                APPROVED BY:

SHEET TITLE  
**SOUTH TENANT  
 ENLARGED  
 FLOOR PLAN**

SHEET NUMBER  
**EX-5**

**1 SOUTH TENANT ENLARGED FLOOR PLAN**

EX-5 SCALE: 1/4" = 1'-0"

 


1/19/2024

CLIENT  
**BUTTERS  
 CONSTRUCTION AND  
 DEVELOPMENT**  
 PINETREE LOGISTICS  
 BUILDING 1

**COPYRIGHT**  
 This drawing has been prepared solely for the intended use, thus any reproduction or distribution for any purpose other than authorized by Arcadis is forbidden. Written dimensions shall have precedence over scaled dimensions. Contractors shall verify and be responsible for all dimensions and conditions on the job, and Arcadis shall be informed of any variations from the dimensions and conditions shown on the drawing. Shop drawings shall be submitted to Arcadis for general conformance before proceeding with fabrication.

Arcadis Inc.



ISSUES		
No.	DESCRIPTION	DATE
	ISSUE FOR PERMIT	11/19/2024

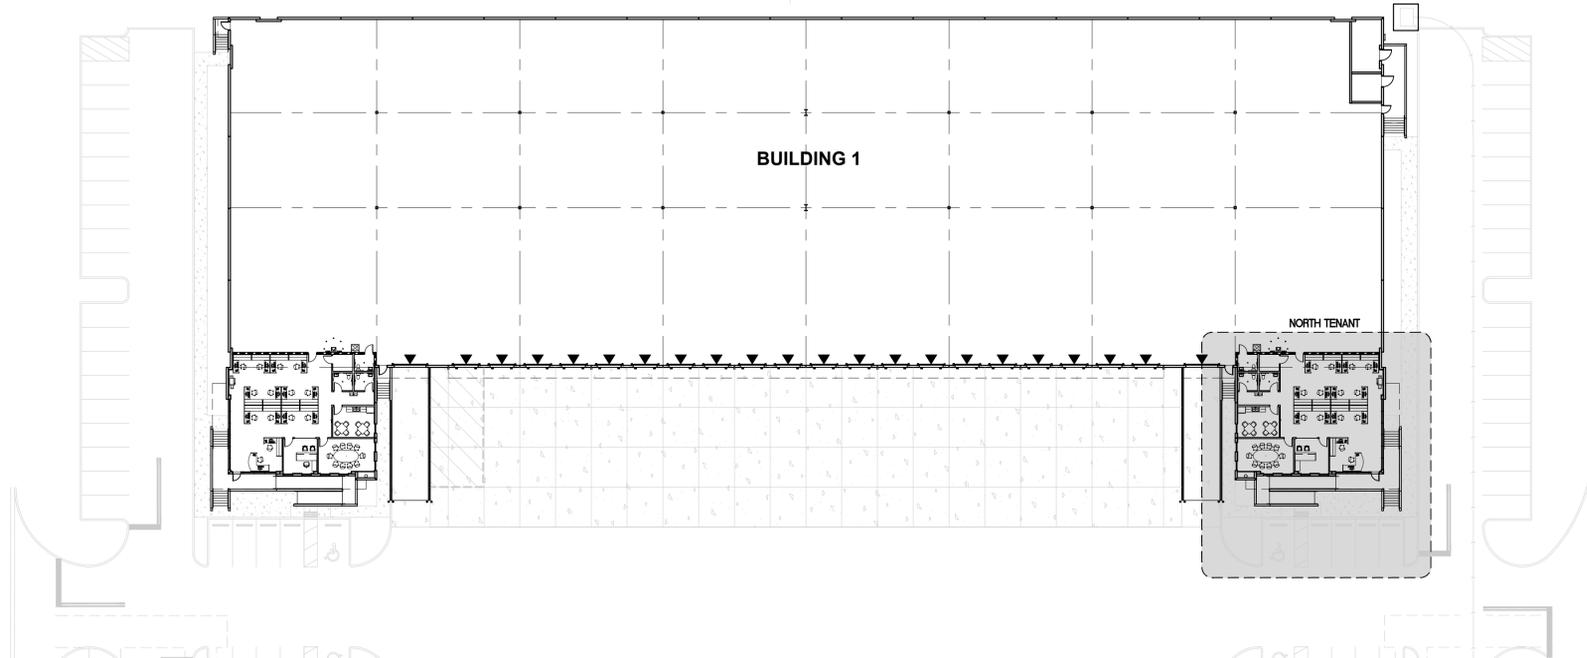

**1 NORTH TENANT KEY PLAN**

EX-6 SCALE: 1/8" = 1'-0"

CONSULTANTS

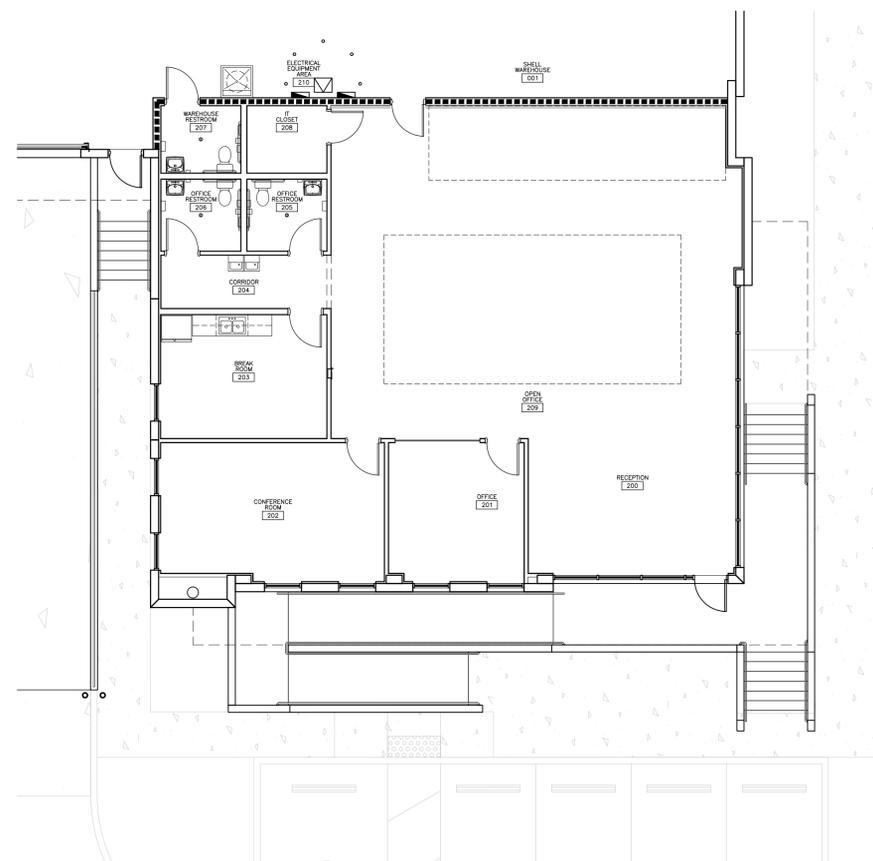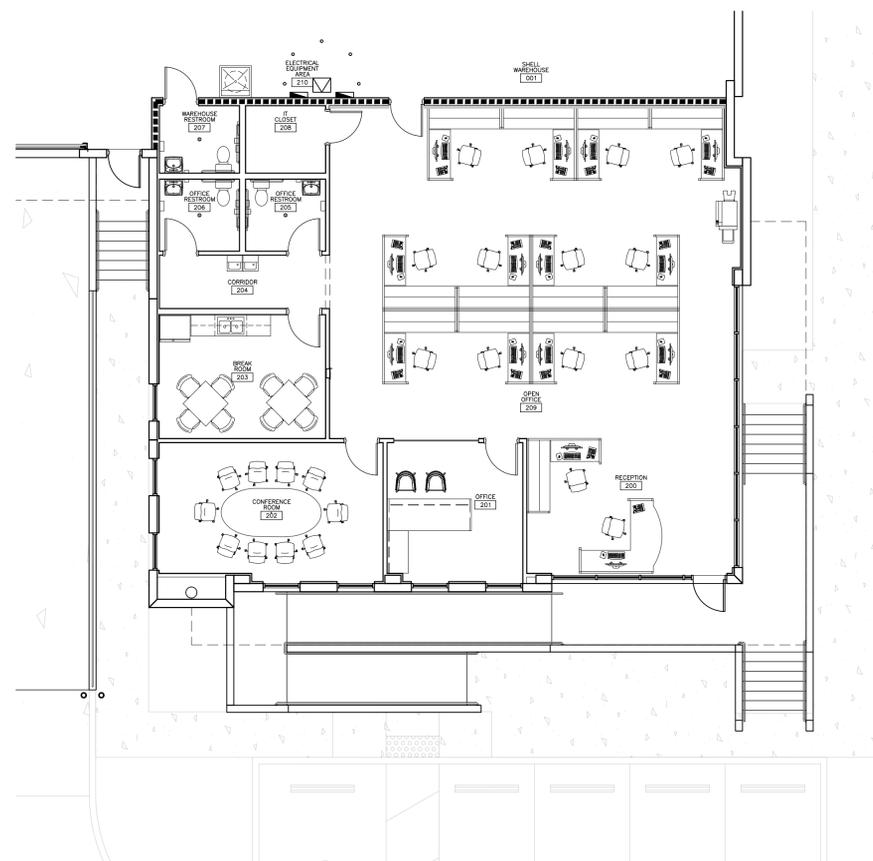

**NORTH SUITE  
 OFFICE AREA 2,483 SF**

SEAL

THIS HAS BEEN DIGITALLY SIGNED AND SEALED BY DAN FREED, R.A. ON THE DATE INDICATED HERE.  
 PRINTED COPIES OF THIS DOCUMENT ARE NOT CONSIDERED SIGNED AND SEALED AND THE SIGNATURE MUST BE VERIFIED ON ANY ELECTRONIC COPIES

PRIME CONSULTANT



7000 N Federal Hwy - 2nd Floor  
 Boca Raton FL 33487 USA  
 tel 248 936 8000  
 www.arcadis.com

PROJECT  
**PINETREE LOGISTICS  
 BUILDING 1**

PROJECT NO:  
 147536

DRAWN BY:

CHECKED BY:

PROJECT MGR:

APPROVED BY:


SHEET TITLE  
**NORTH TENANT  
 LOCATION PLAN**

SHEET NUMBER  
**EX-6**


ISSUE

**2 NORTH TENANT FLOOR PLAN**

EX-6 SCALE: 1/8" = 1'-0"

 

1/16" = 1'0"

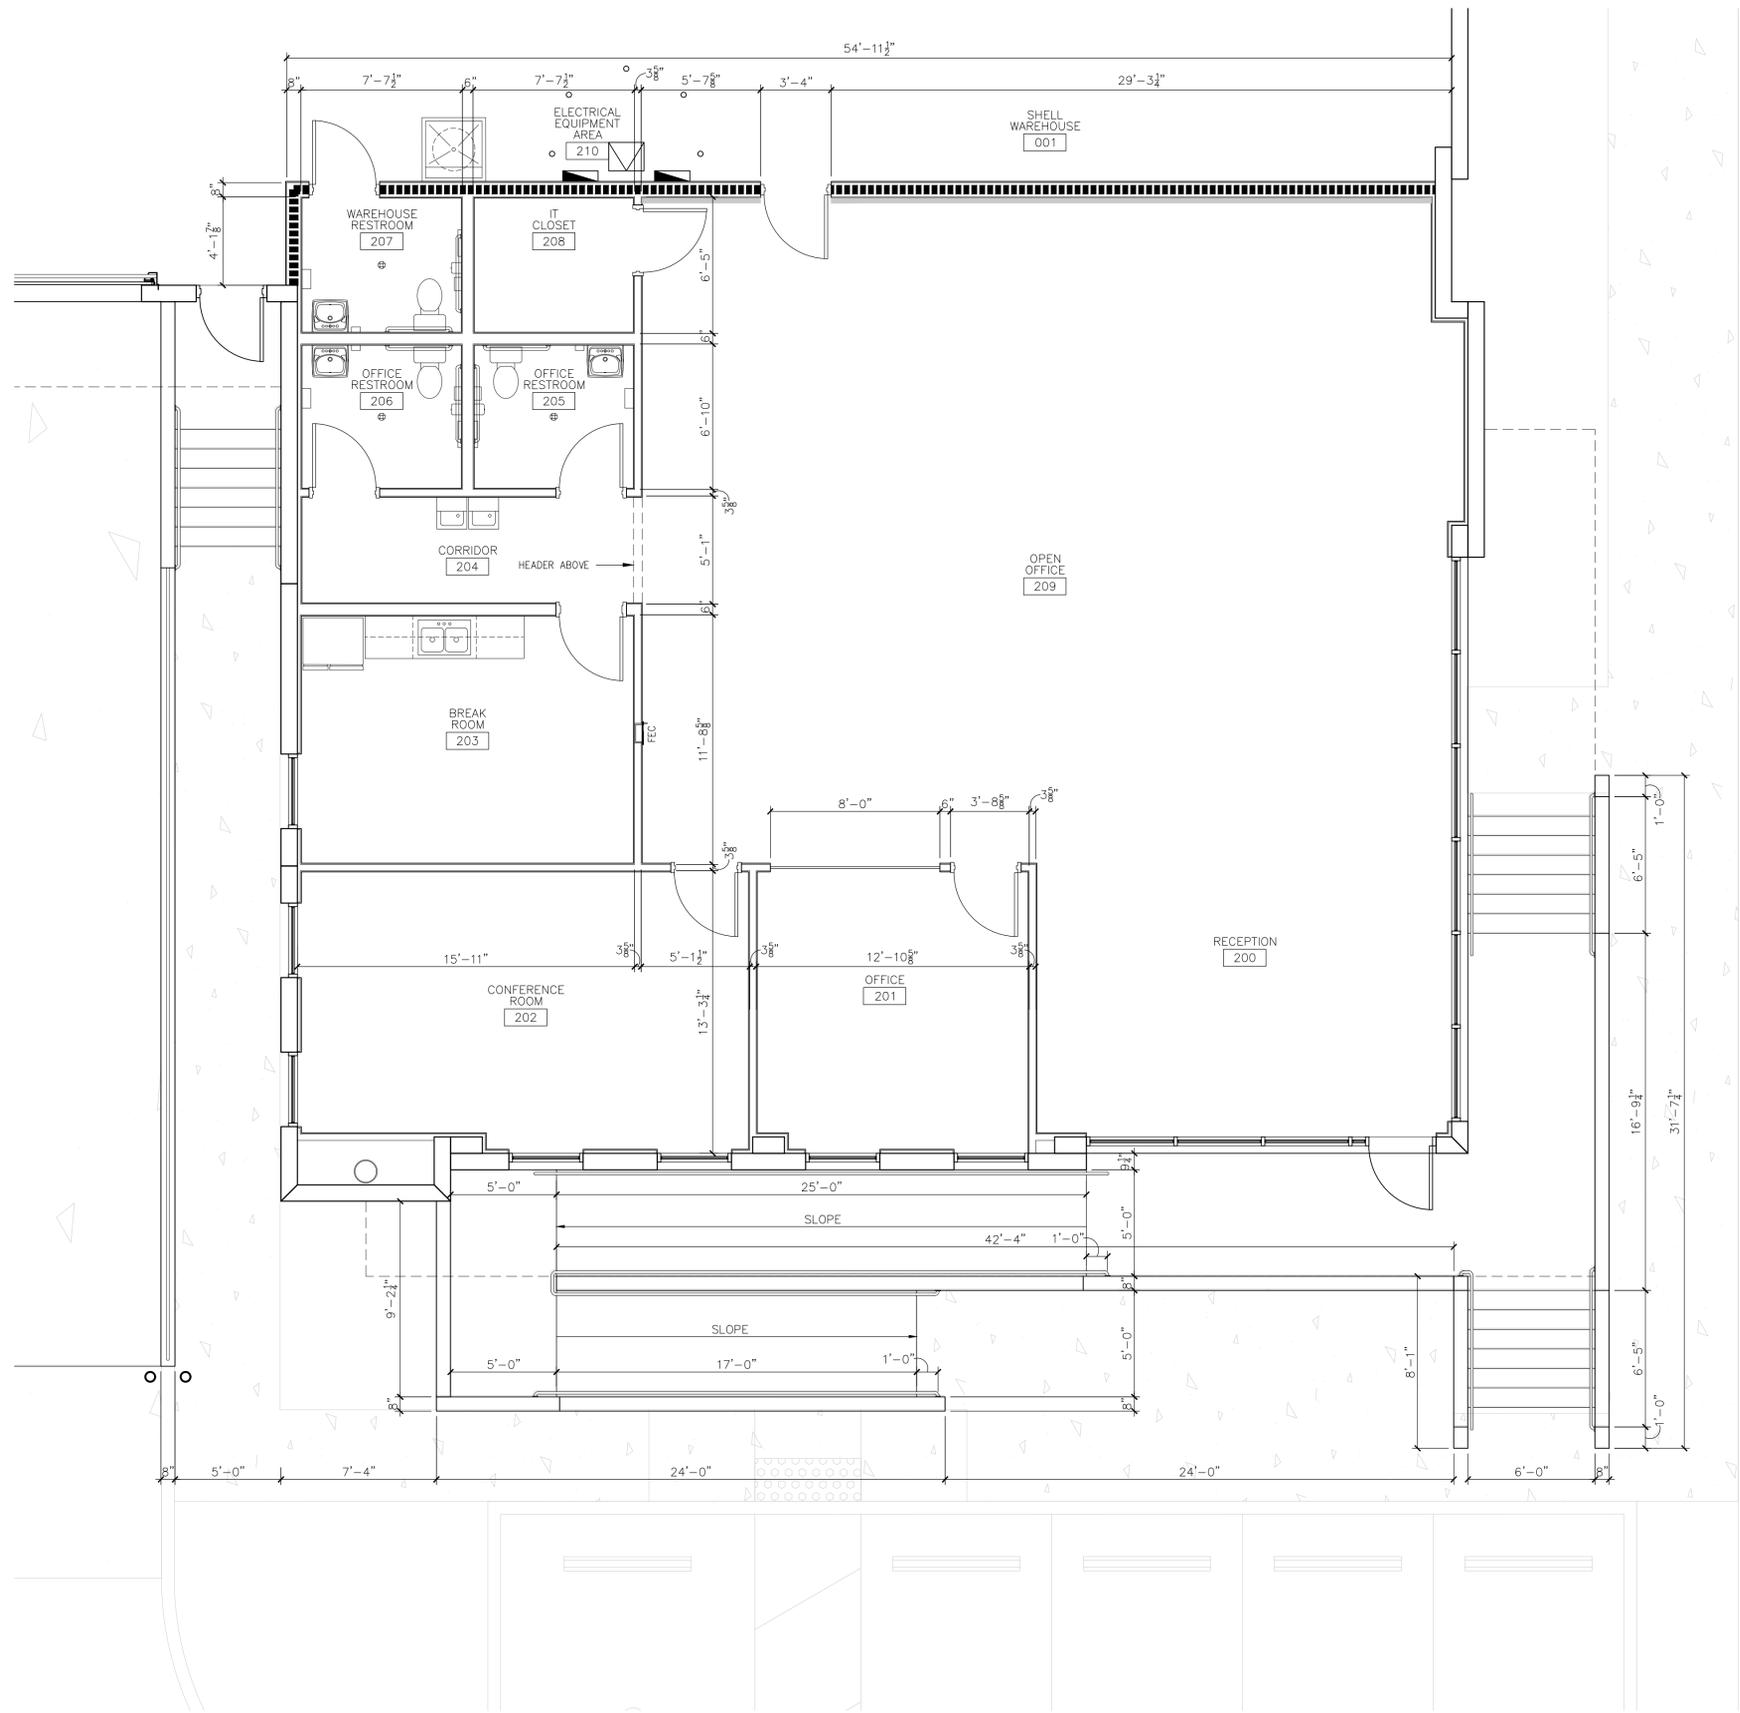

CLIENT  
**BUTTERS  
 CONSTRUCTION AND  
 DEVELOPMENT**  
 PINETREE LOGISTICS  
 BUILDING 1

**COPYRIGHT**  
 This drawing has been prepared solely for the intended use, thus any reproduction or distribution for any purpose other than authorized by Arcadis is forbidden. Written dimensions shall have precedence over scaled dimensions. Contractors shall verify and be responsible for all dimensions and conditions on the job, and Arcadis shall be informed of any variations from the dimensions and conditions shown on the drawing. Shop drawings shall be submitted to Arcadis for general conformance before proceeding with fabrication.

Arcadis Inc.

**ISSUES**

No.	DESCRIPTION	DATE
1	ISSUE FOR PERMIT	11/19/2024

**CONSULTANTS**

**SEAL**

THIS HAS BEEN DIGITALLY SIGNED AND SEALED BY DAN FREED, R.A. ON THE DATE INDICATED HERE.  
 PRINTED COPIES OF THIS DOCUMENT ARE NOT CONSIDERED SIGNED AND SEALED AND THE SIGNATURE MUST BE VERIFIED ON ANY ELECTRONIC COPIES

**PRIME CONSULTANT**



7000 N Federal Hwy - 2nd Floor  
 Boca Raton FL 33487 USA  
 tel 248 936 8000  
 www.arcadis.com


**PROJECT**  
 PINETREE LOGISTICS  
 BUILDING 1

**PROJECT NO:**  
 147536  
**DRAWN BY:**                      **CHECKED BY:**  
**PROJECT MGR:**                      **APPROVED BY:**

**SHEET TITLE**  
 NORTH TENANT  
 ENLARGED  
 FLOOR PLAN

**SHEET NUMBER**  
**EX-7**                      **ISSUE**  
 0

**1 NORTH TENANT ENLARGED FLOOR PLAN**  
 EX-7 SCALE: 1/4" = 1'-0"

 

1/19/2024