
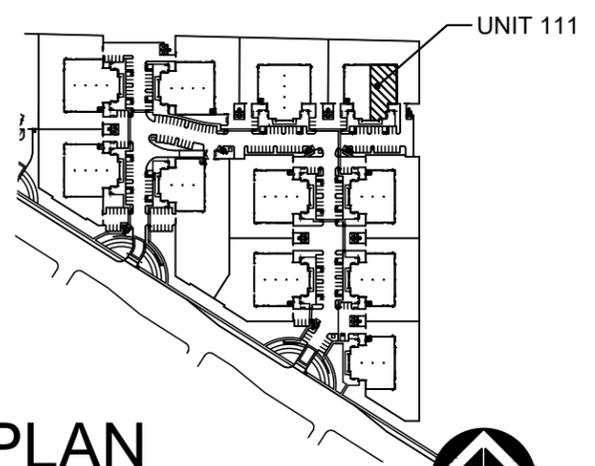


BUILDING 7,898 SF
YARD 12,017 SF

WAREHOUSE
64'-0"X105'-0"

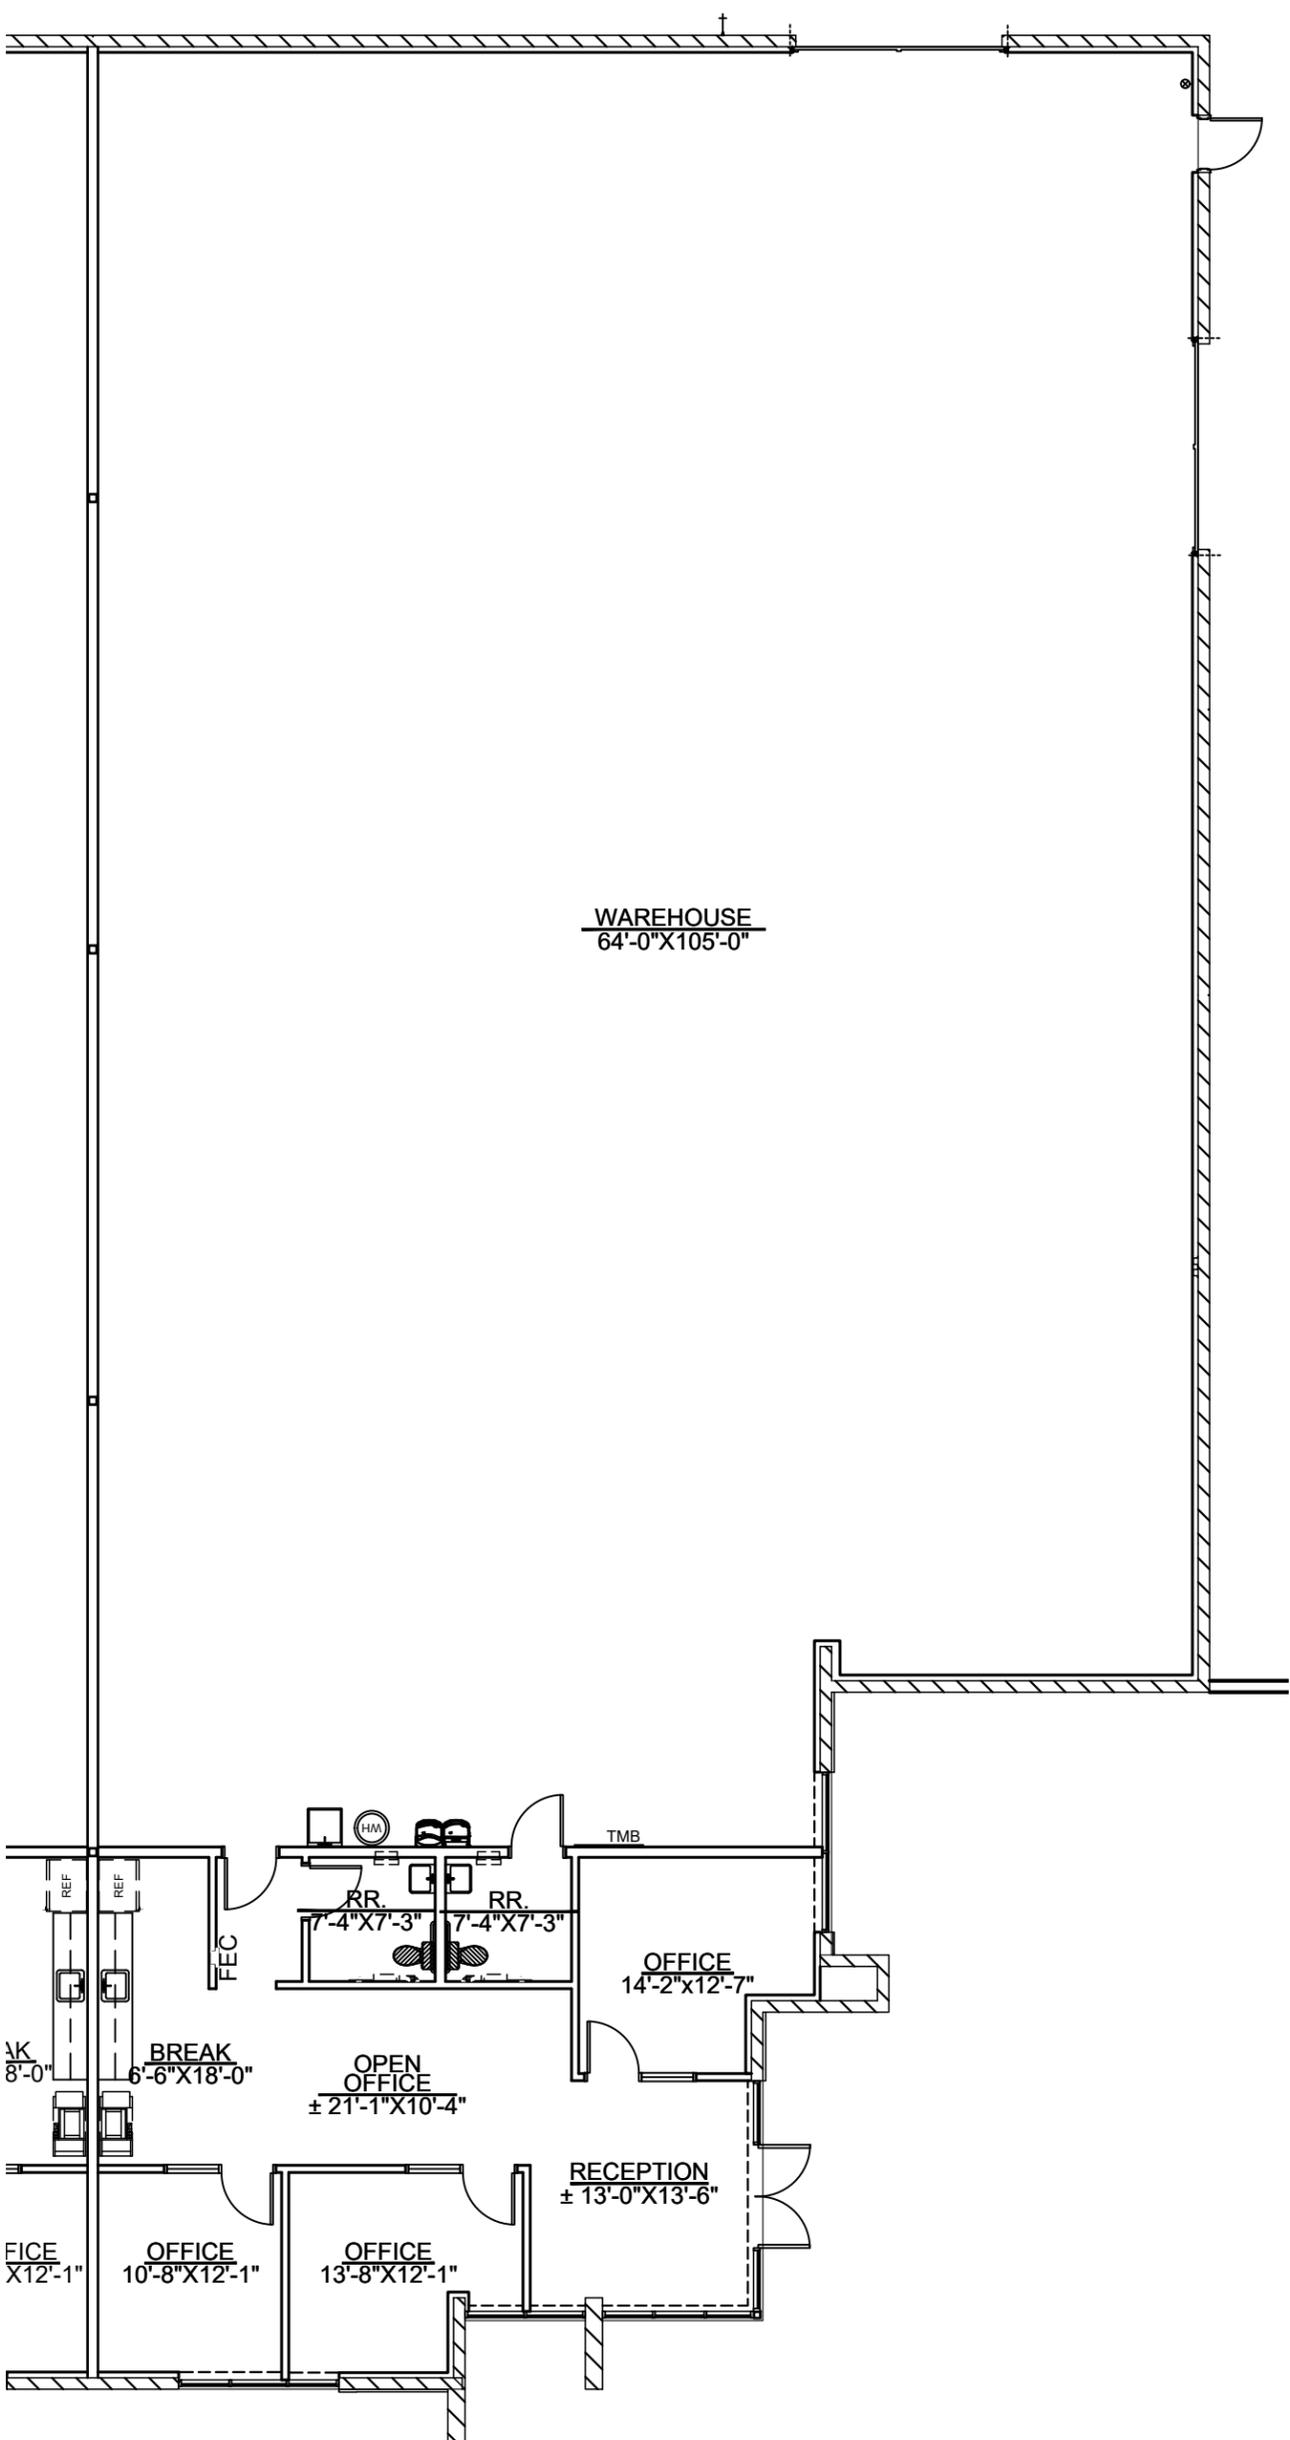

FLOOR PLAN

KEY PLAN

3/32"=1'-0"

NOT TO SCALE



PECOS 17

7320 E. PECOS RD. MESA, AZ 85212

UNIT 111 FLOOR PLAN

2365.00

2.12.26