


C:\Documents and Settings\John\My Documents\Active Projects\Roger\Schwab Road\Suite J\Base.dwg, 10/14/2011 3:35:14 PM

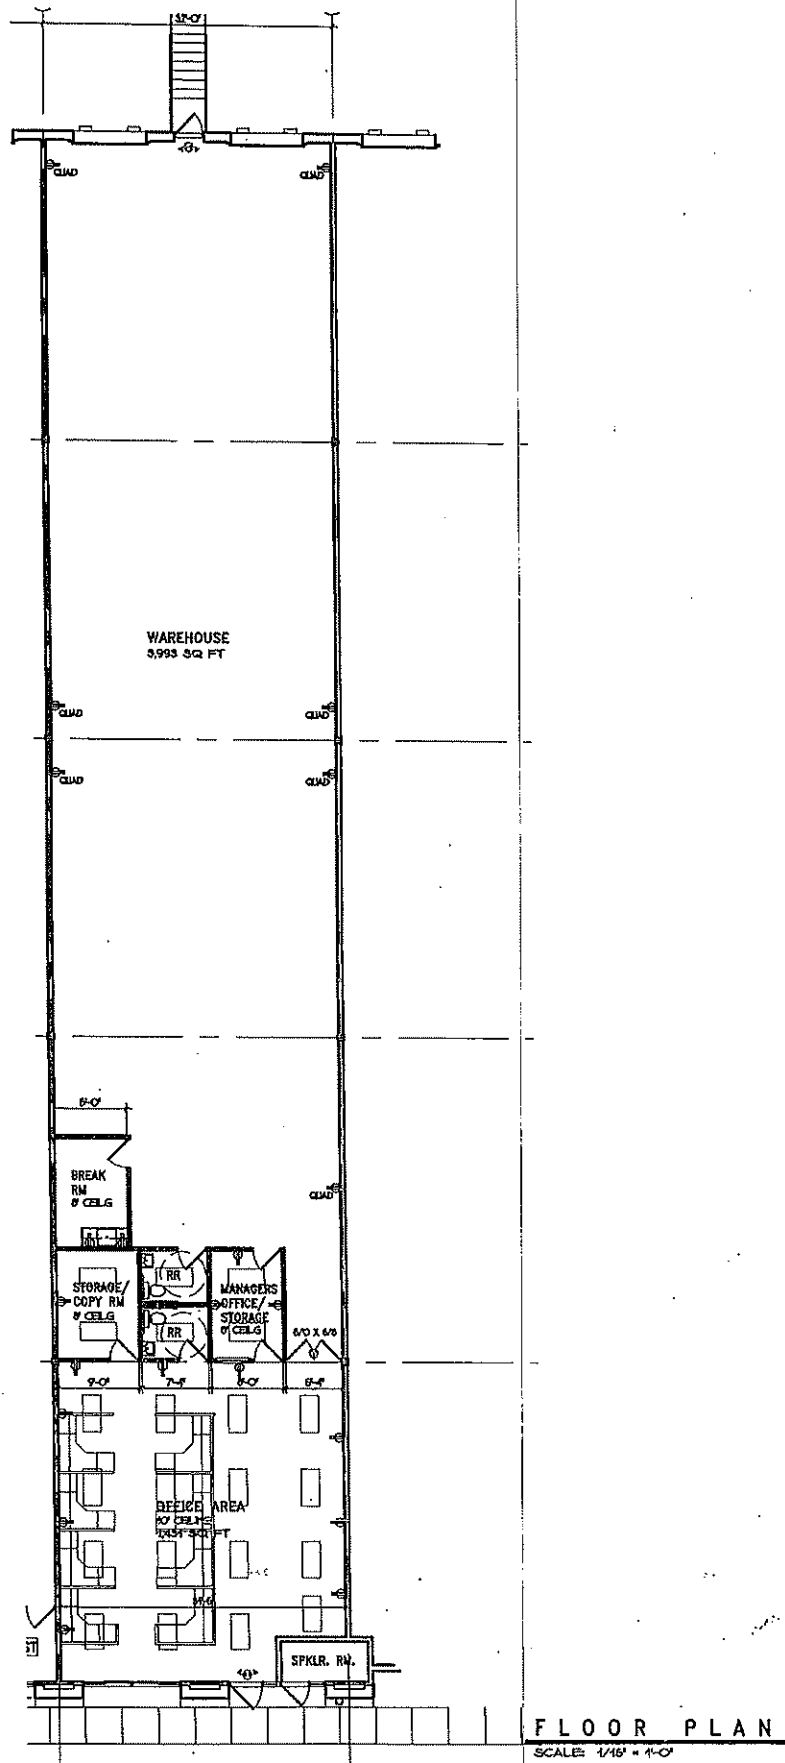

FLOOR PLAN  
SCALE: 1/16" = 1'-0"

SCHWAB ROAD  
INDUSTRIAL ASSOC.  
2880 BERGEY ROAD  
HATFIELD, PA. 19440  
215-996-1234

SUITE: 'J'  
PROPOSED FLOOR PLAN  
FOR:

Project  
Date 03/05/10  
Scale 1/16"=1'-0"

Sheet  
1 OF: 1