



LOT 2 OF CSM #4285
Recorded in
Volume 19CSM on Page 4285
which is in the
Southeast 1/4 of the Northwest 1/4
Section 26, Township 39 North, Range 6 East
Town of Minocqua, Oneida County, Wisconsin

SURVEYOR'S CERTIFICATE
I, Barton A. McMullen, Wisconsin Professional Land Surveyor
8 2555, do hereby certify that I have surveyed and mapped
the property shown herein and that I have complied with the
applicable requirements of the Wisconsin Administrative Code
Chapter A 7 and that this map represents a true and accurate
survey of said property to the best of my knowledge and belief.
This survey was performed under the order of
WILLIAM STEIGERWALDT

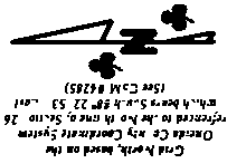

- LEGEND**
- 1 3/4" Iron Pipe Found
 - 1 1/2" Iron Pipe Found
 - 1 1/4" Iron Pipe Found
 - 3/4" Iron Bar Previously Set
 - () Recorded as values
 - Utility Pole / Line

Curve Data					
Curve	Delta Angle	Radius	Arc	Chord	Chord Bearing
C1	8 1632	5456.73 (3458.73)	788.00'	788.00'	S 21 1302" W
C2	42 2935	487.00'	346.35'	338.48'	N 75 1333" W
C3	42 2935	533.00'	386.29'	388.30'	S 75 1333" E
C4	10 5643	783.00'	149.58'	149.35'	N 59 2707" W
C5	17 1725	717.00'	216.37'	215.55'	S 62 3728" E

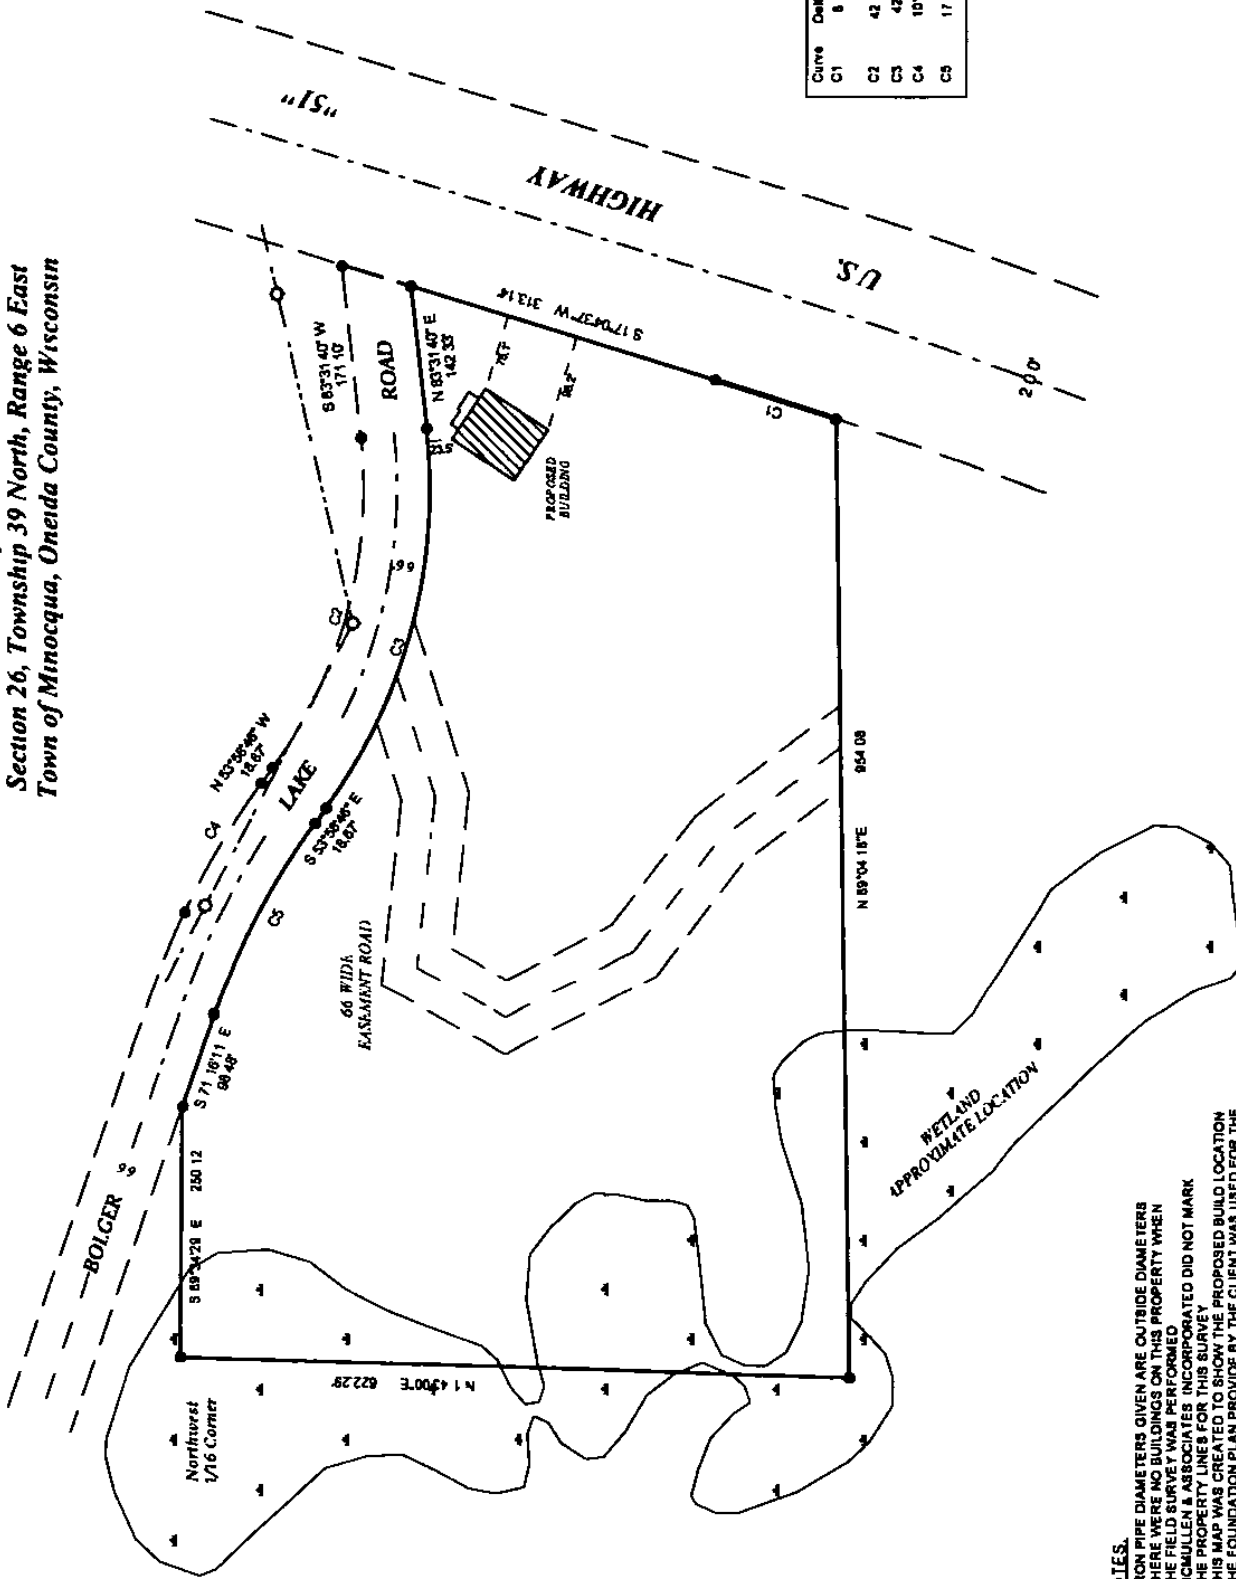

- NOTES**
- 1) IRON PIPE DIAMETERS GIVEN ARE OUTSIDE DIAMETERS
 - 2) THERE WERE NO BUILDINGS ON THE PROPERTY WHEN THE FIELD SURVEY WAS PERFORMED
 - 3) MCMULLEN & ASSOCIATES INCORPORATED DID NOT MARK THE PROPERTY LINES FOR THIS SURVEY
 - 4) THIS MAP WAS CREATED TO SHOW THE PROPOSED BUILD LOCATION THE FOUNDATION PLAN PROVIDED BY THE CLIENT WAS USED FOR THE BUILDING DIMENSIONS

MCMULLEN & ASSOCIATES INCORPORATED
"Your true north surveyors and soil testers"
PO BOX 31 MINOCQUA, WISCONSIN 54548
TELEPHONE (715) 358 2011

STEIGERWALDT SURVEY
LOT 2 OF CSM #4285 Recorded in Volume 19CSM on Page 4285
which is in the Southeast 1/4 of the Northwest 1/4
Section 26, Township 39 North, Range 6 East
Town of Minocqua, Oneida County, Wisconsin

DRAWN BY: Barton A. McMullen DATE: April 23, 2015
SCALE: 1" = 100' JOB: 8715017 SHEET 1 OF 1

VANSTRYDONK
CONSTRUCTION LLC.

BUILD@VANSTRYDONKCONSTRUCTION.NET
E MAIL
TOMAHAWK WI 54487
PHONE (715) 453-7110
FAX (715) 453-3349

NEW OFFICE FOR
COLD SPRINGS LAND LLC

Drawn By

JAKE
CORDOVA

Date


6-4-15

Scale

As Noted

Sheet #

A1

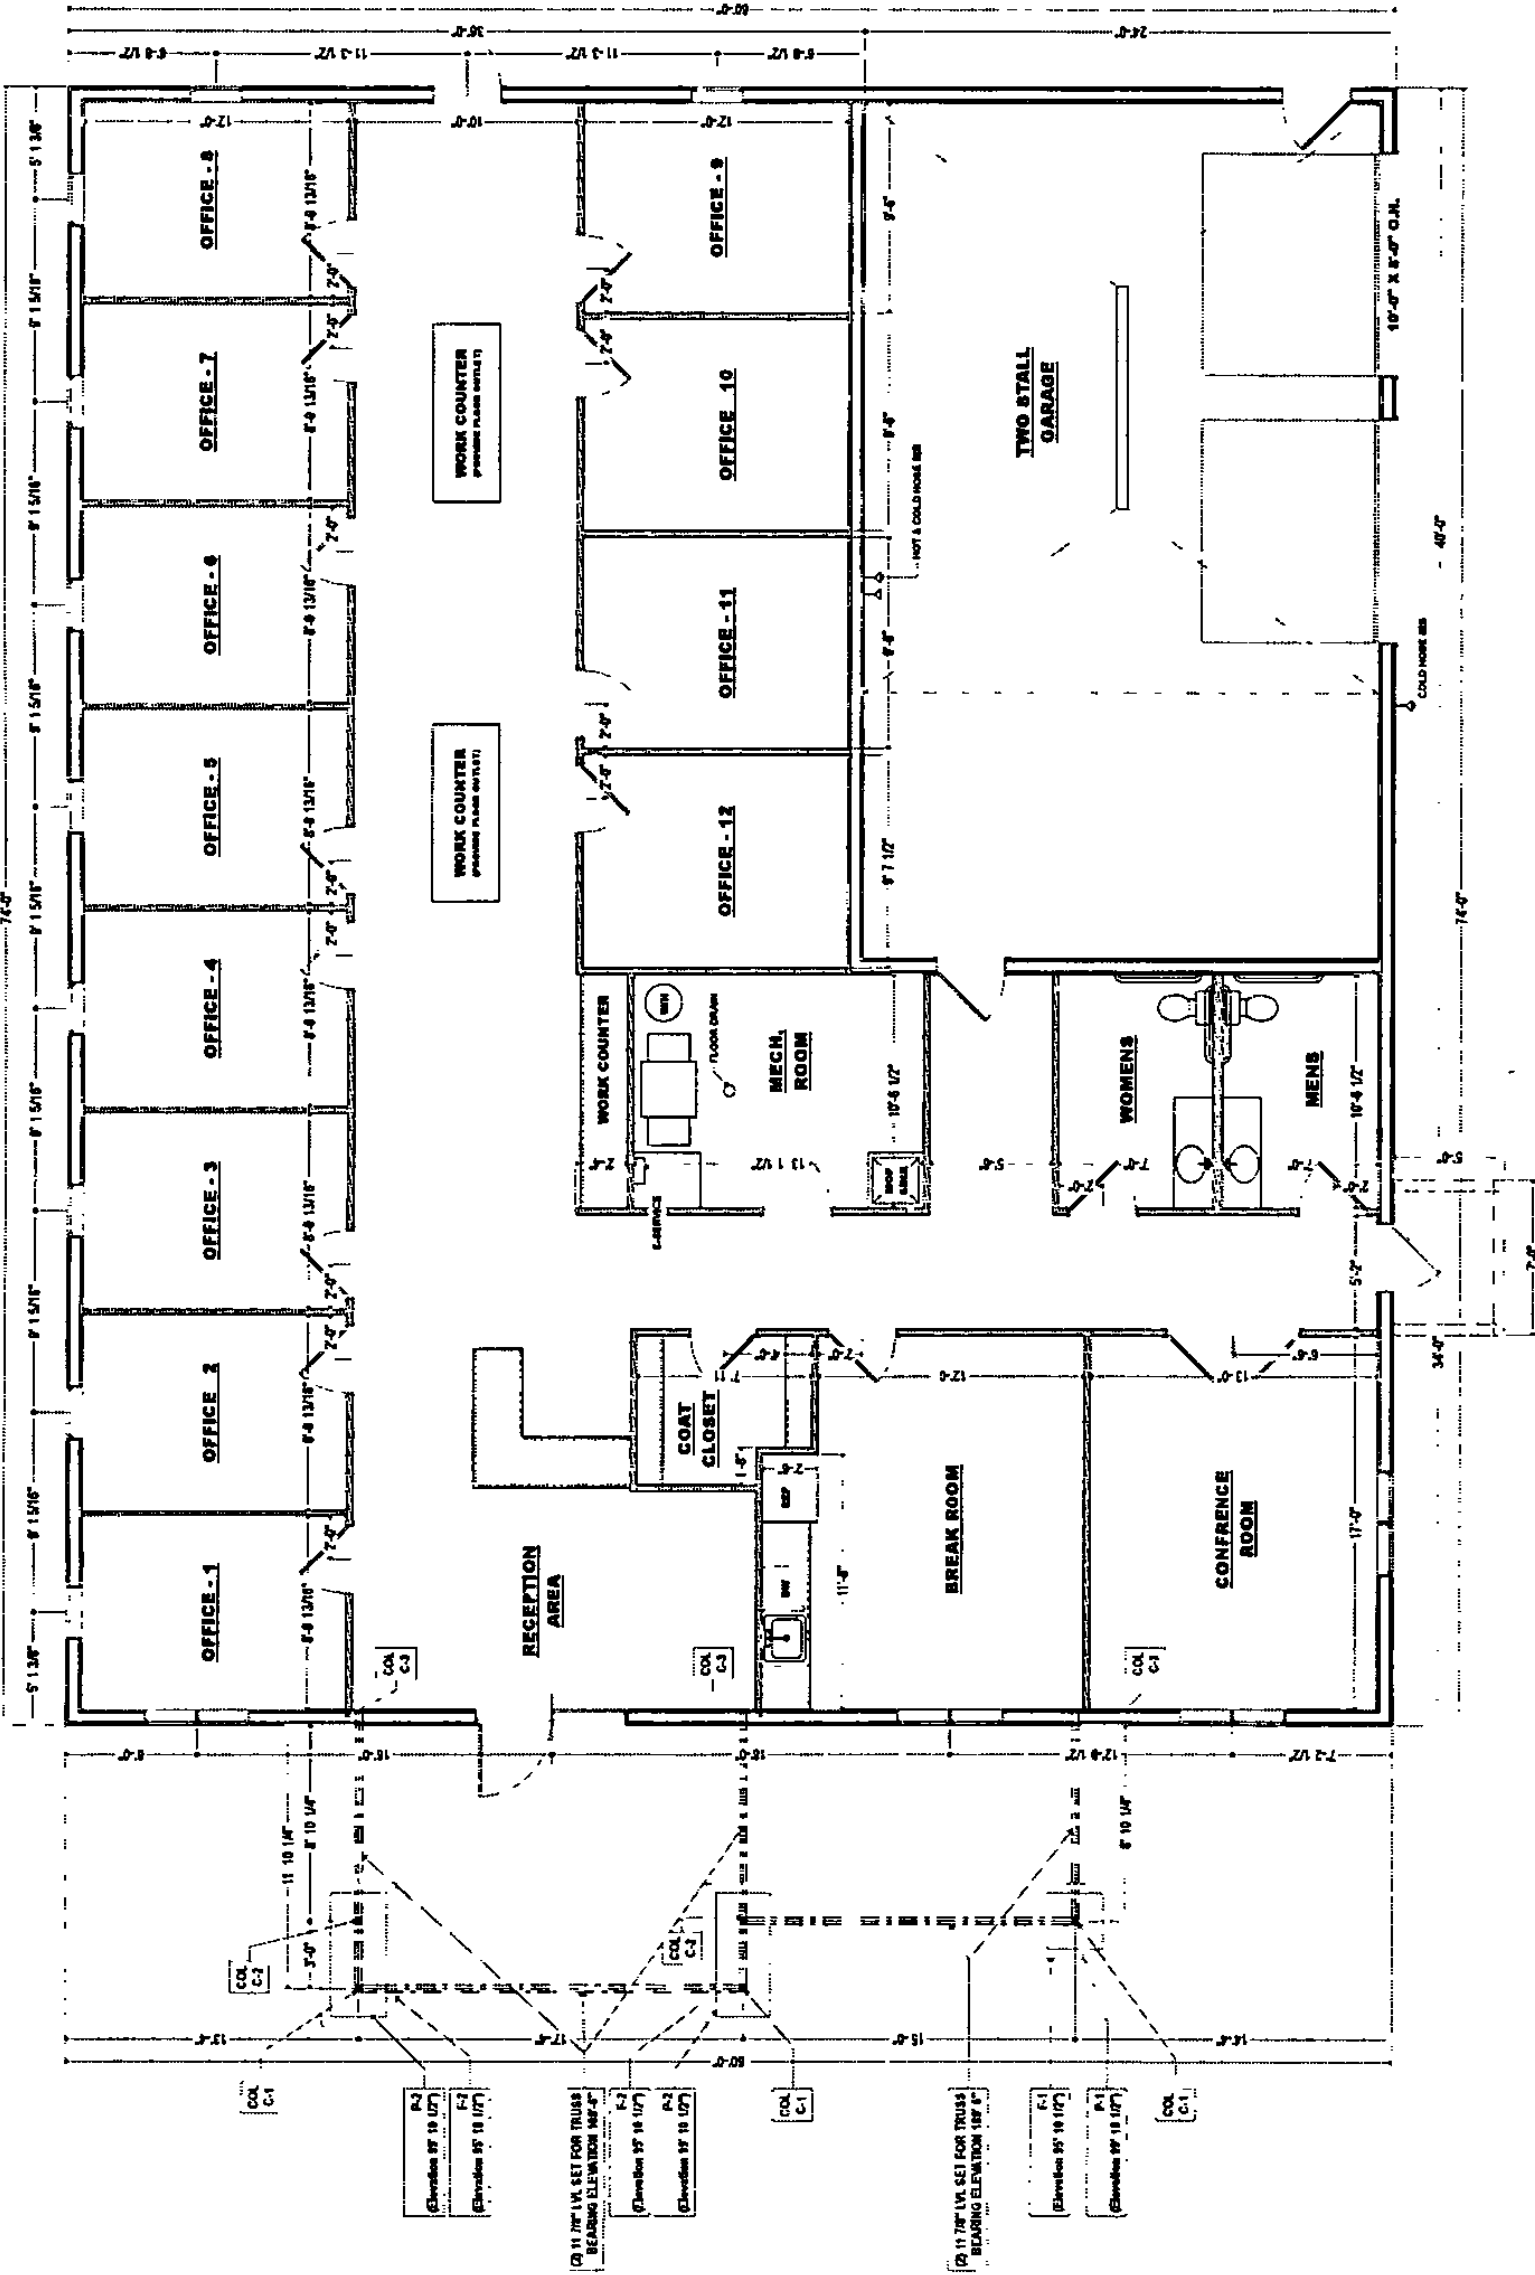

OFFICE LAYOUT
SCALE: 3/16" = 1'-0"

FOUNDATION PIER SCHEDULE

MARK	TYPE	BASE CONNECTION	TOP CONNECTION
F-1	44" DIA. PRESTRESS TREATED SOUTHERN YELLOW PINE 11' 10" EACH WAY (B.C.)	EMBED IN CONCRETE	EMBED IN CONCRETE
F-2	44" DIA. PRESTRESS TREATED SOUTHERN YELLOW PINE 11' 10" EACH WAY (B.C.)	EMBED IN CONCRETE	EMBED IN CONCRETE
F-3	44" DIA. PRESTRESS TREATED SOUTHERN YELLOW PINE 11' 10" EACH WAY (B.C.)	EMBED IN CONCRETE	EMBED IN CONCRETE
F-4	44" DIA. PRESTRESS TREATED SOUTHERN YELLOW PINE 11' 10" EACH WAY (B.C.)	EMBED IN CONCRETE	EMBED IN CONCRETE

COLUMN SCHEDULE

MARK	TYPE	BASE CONNECTION	TOP CONNECTION
C-1	44" DIA. PRESTRESS TREATED SOUTHERN YELLOW PINE 11' 10" EACH WAY (B.C.)	EMBED IN CONCRETE	EMBED IN CONCRETE
C-2	44" DIA. PRESTRESS TREATED SOUTHERN YELLOW PINE 11' 10" EACH WAY (B.C.)	EMBED IN CONCRETE	EMBED IN CONCRETE
C-3	44" DIA. PRESTRESS TREATED SOUTHERN YELLOW PINE 11' 10" EACH WAY (B.C.)	EMBED IN CONCRETE	EMBED IN CONCRETE

VANSTRYDONK
CONSTRUCTION LLC.

N10928 CTY HWY A
TOMAHAWK WI 54487
PHONE (715) 453-7110
FAX (715) 453-3349
E MAIL
BUILD@VANSTRYDONKCONSTRUCTION.NET

NEW OFFICE FOR
COLD SPRINGS LAND LLC

Drawn By

JAKE
CORDOVA

Date



3-11-15

Scale



As Noted

Sheet #

A3

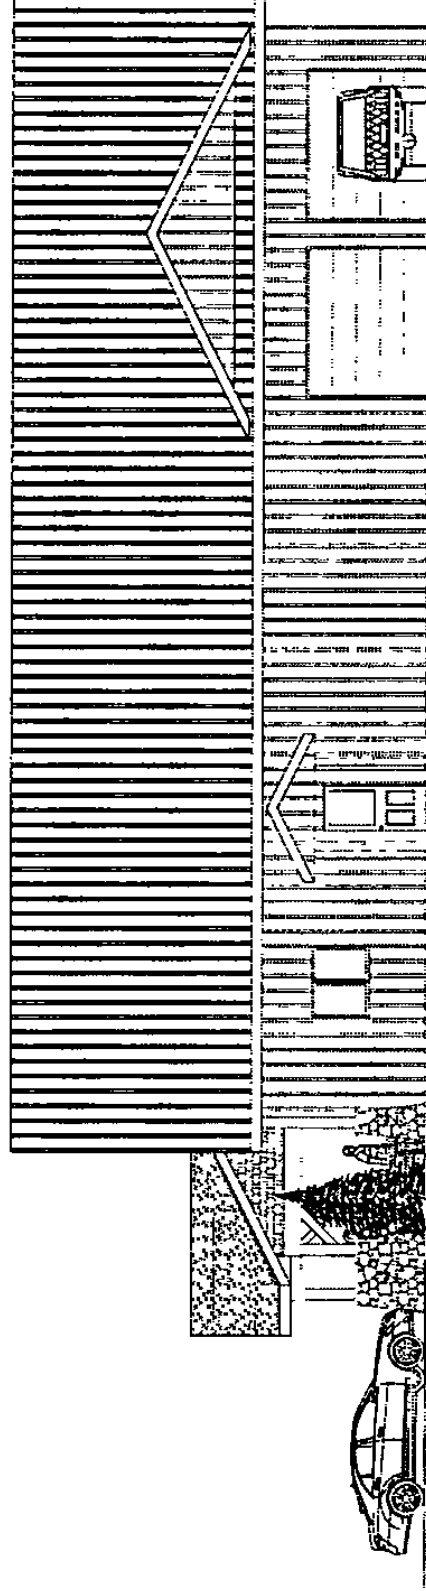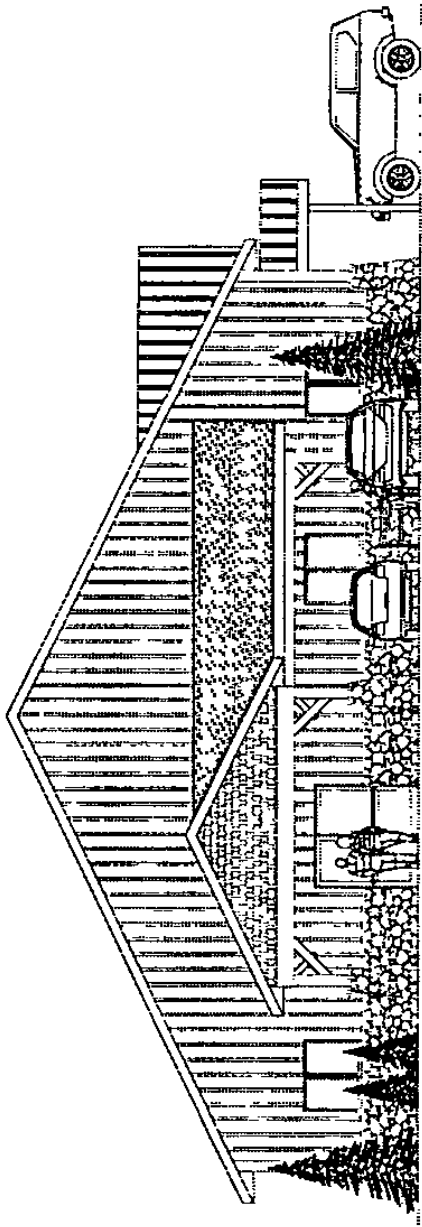

EXTERIOR ELEVATIONS
SCALE. 1/8" = 1'-0"

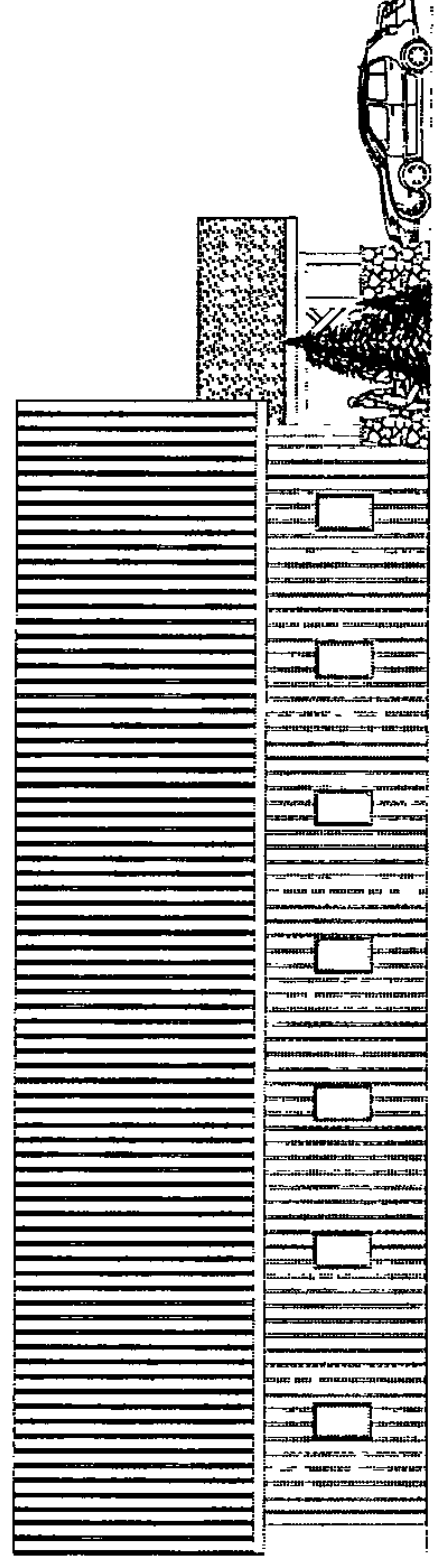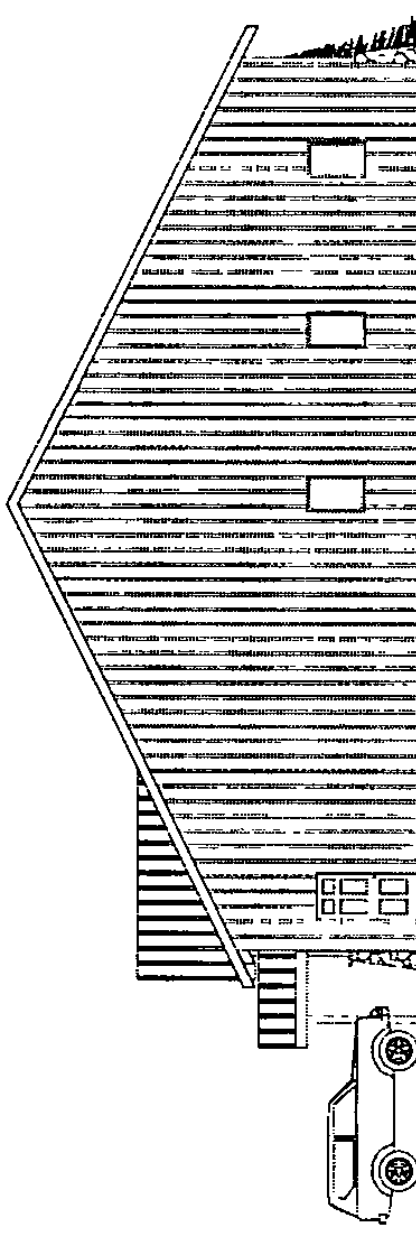

VANSTRYDONK
CONSTRUCTION LLC.

BUILD@VANSTRYDONKCONSTRUCTION.NET
E MAIL
COLD SPRINGS LAND LLC
NEW OFFICE FOR
TOMAHAWK, VA 54487
PHONE (715) 453-7110
FAX (715) 453-3349
N10928 CTY HWY A

NEW OFFICE FOR
COLD SPRINGS LAND LLC

Drawn By

JAKE
CORDOVA

Date


3-11-15

Scale

As Noted


Sheet #

A2

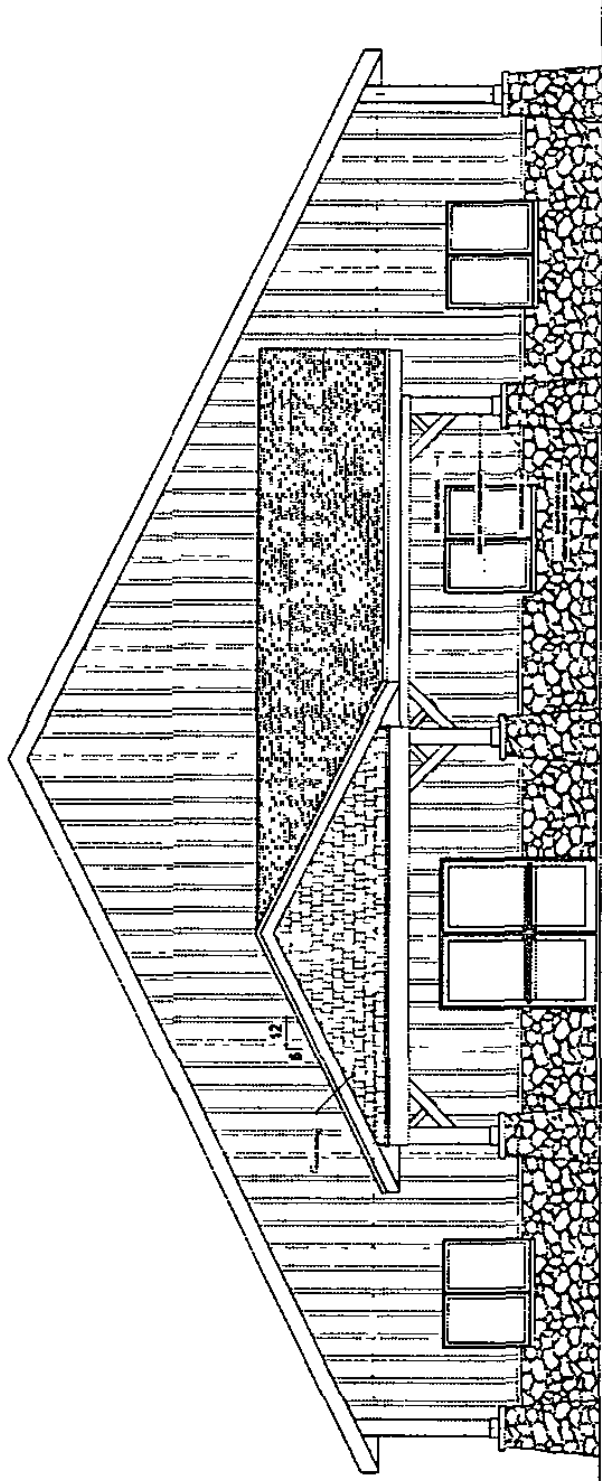

WEST ELEVATION
SCALE 3/8" = 1'-0"

IMMEDIATE ROOF TRUSSES 24" O.C.
64" OLD ROOF SHEATHING
ALUMINUM DRAIN GUTTER
ONE ROW STONE GUARD LEAK BARREL
12 ROWS STONE GUARD LEAK BARREL
RETAINING ROOF AREA 64" DEEP ANCHOR
64" TIMBERLINE ROOF TRUSSES

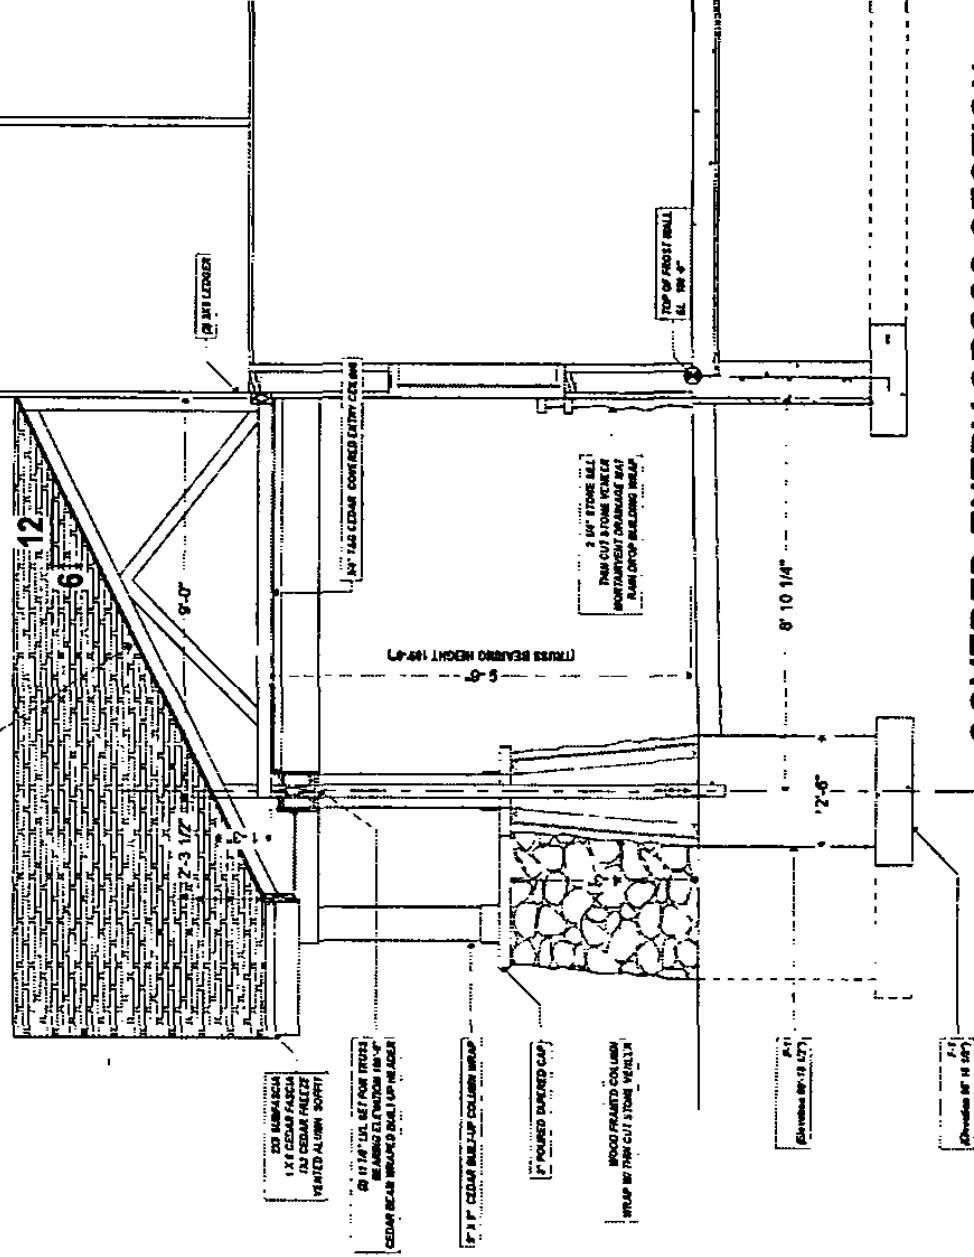

COVERED ENTRY CROSS SECTION
SCALE 3/8" = 1'-0"

2X6 KUMATCHA
1 1/2" DEEP FLOOR
12X CEDAR FLOOR
VENTED ALUMINUM SOFFIT

2X 11 1/4" LVL SET FOR TRUSS
BEARING ELEVATION 18'-0"
CEDAR BEAR BRACKET BUILT UP HEADERS

2X 11 1/4" CEDAR BUILT UP COLUMN WRAP

7" POLYURETHANE CAP

WOOD FRAMED COLUMN
WRAP 1/2" 7/8" CUT STONE VENEER

6x12x16x18 (27)

6x12x16x18 (27)

12" 1/2" CEDAR COVERED ENTRY CEILING

TRUSS BEARING HEIGHT 19'-4"

5 1/2" STONE BELT
7/8" CUT STONE VENEER
PORTLAND CEMENT MORTAR
BUILT UP ROOF BUILDING WRAP

TOP OF FRONT WALL
AL. 19'-0"