

SALES AREA 1
2,337 SF

COUNTER

CUSTOMER SERVICE

UTILITY ROOM

ELEVATOR

BATHROOM


RESTROOM

43 SF

OFFICE
106.6 SF

1 EXISTING FIRST FLOOR PLAN

SCALE: 3/16"=1'-0"

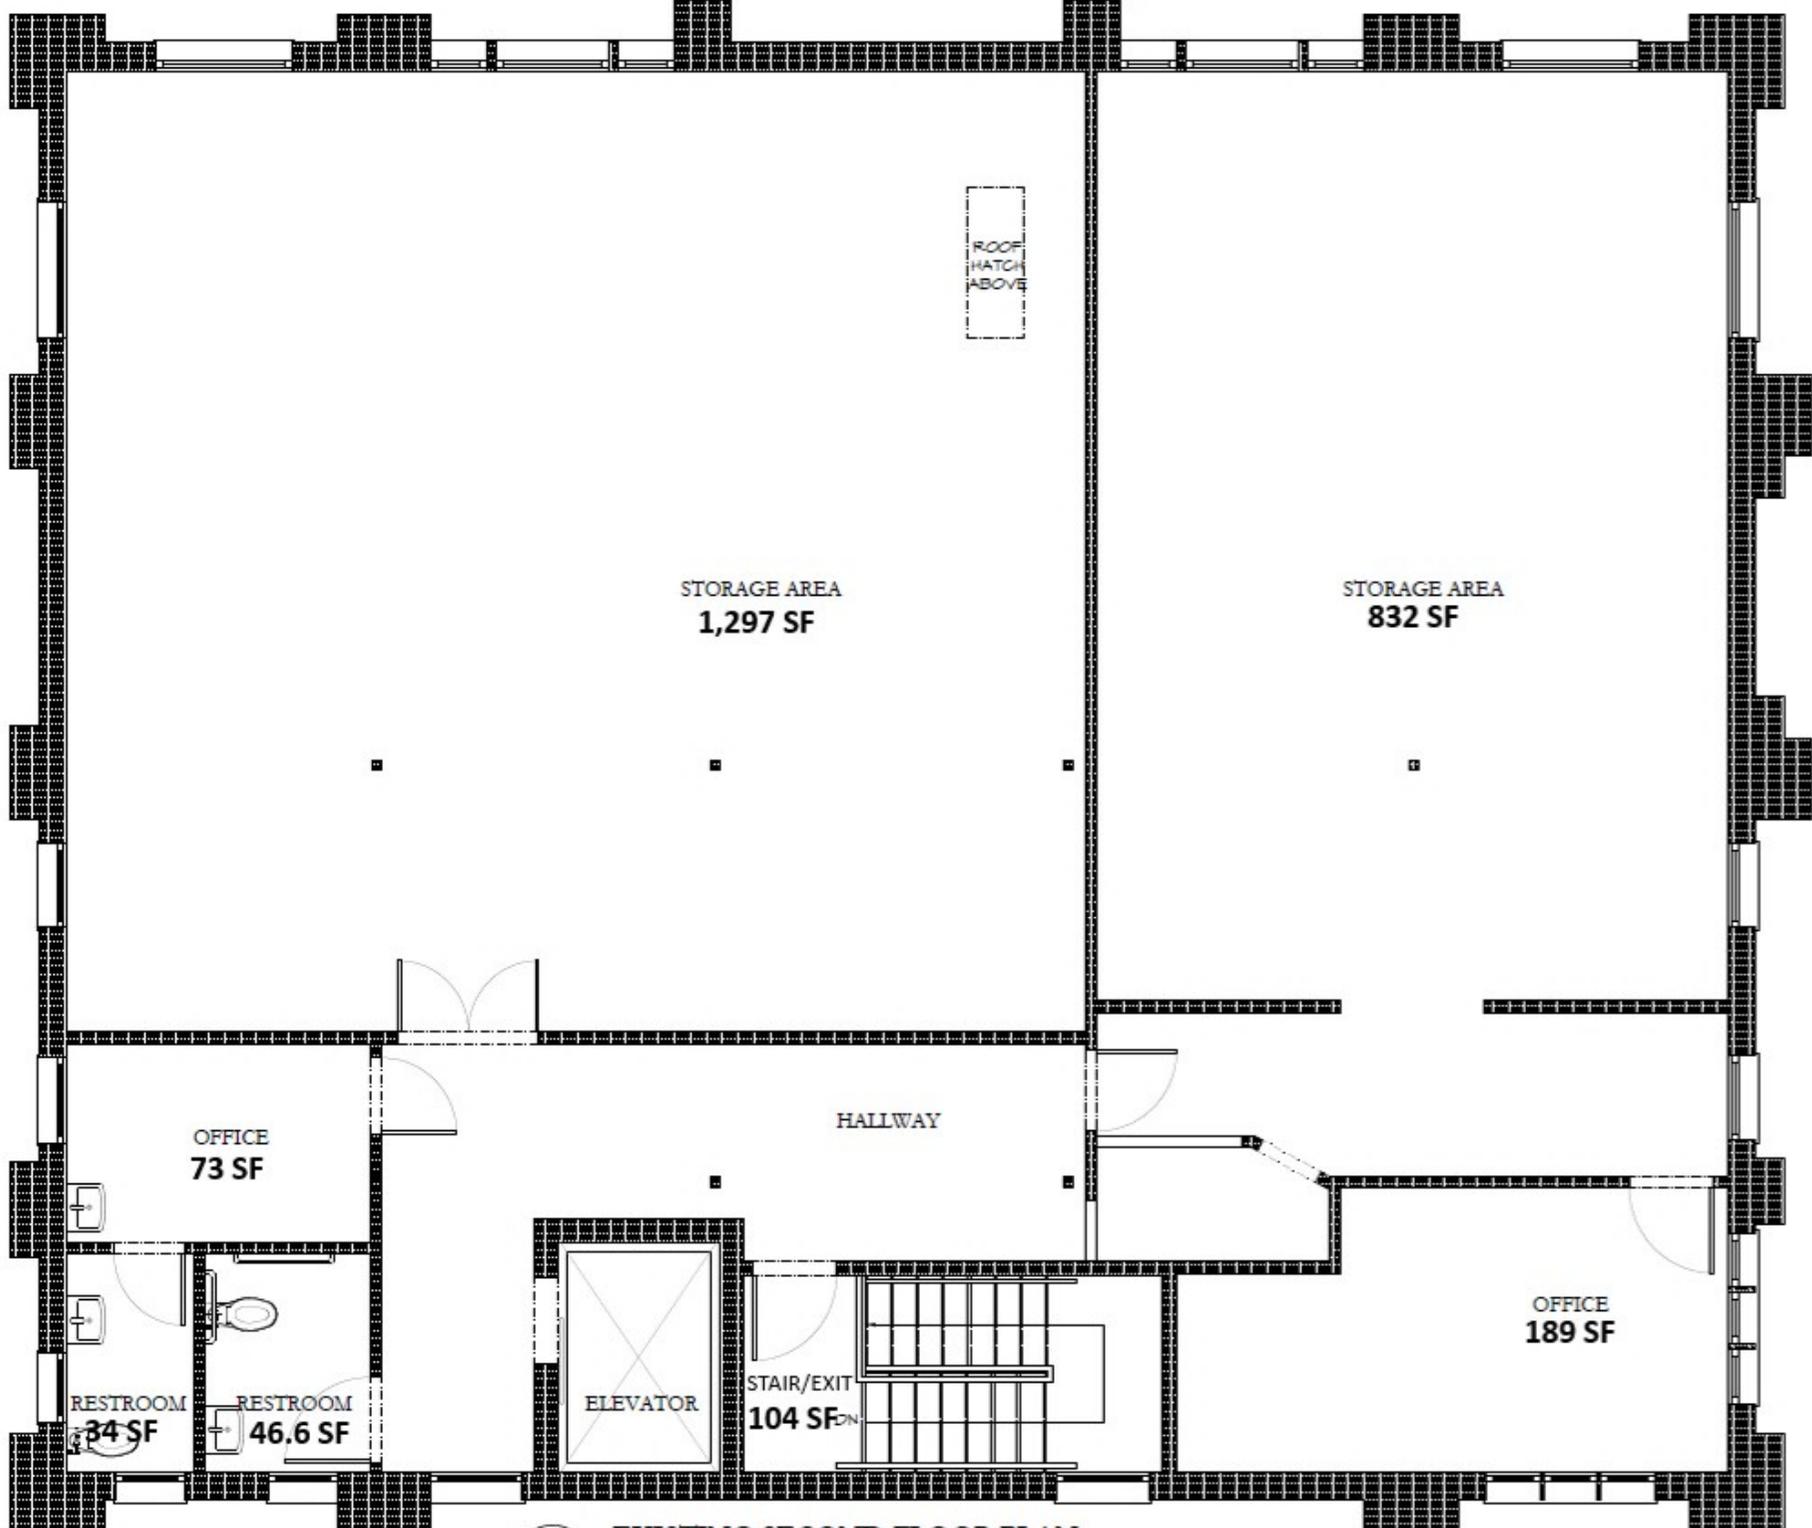

2 EXISTING SECOND FLOOR PLAN

SCALE: 3/16"=1'-0"