


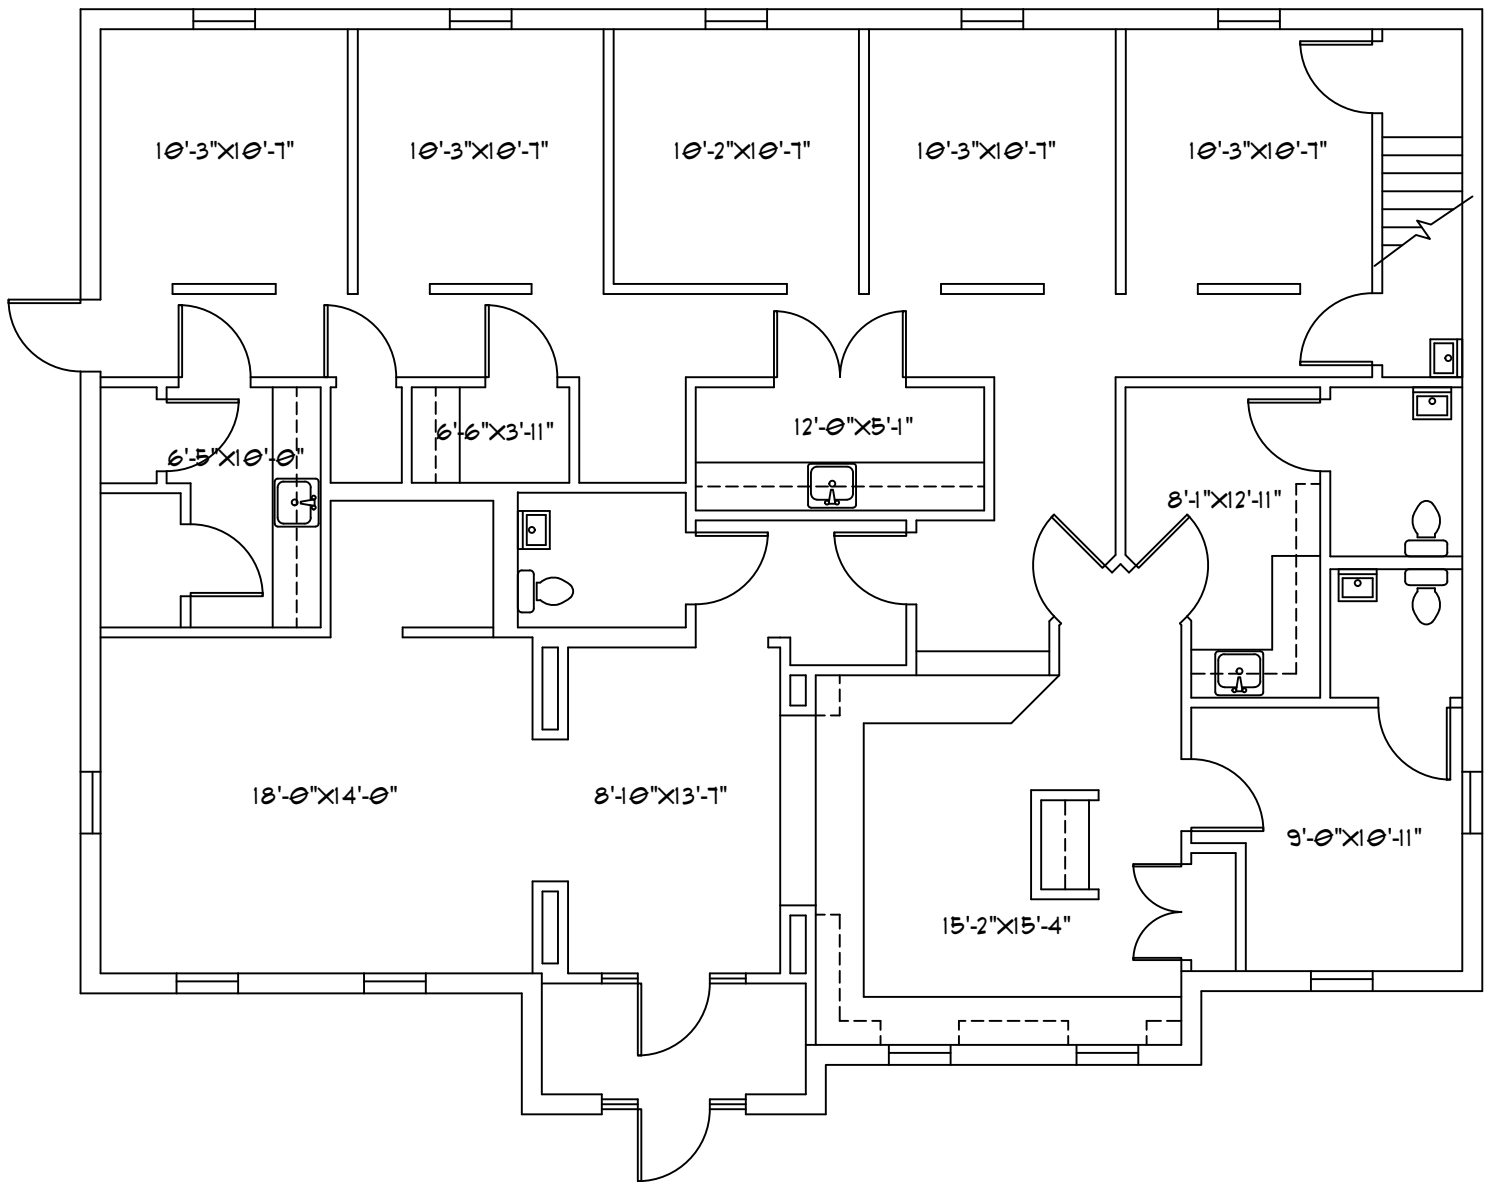

1 FLOOR PLAN

SCALE: 1/8" = 1'-0"
OFFICE AREA: 2,316 RSF

	1233 Macon View Cordova, TN	PROJECT # 11256	
		DATE: 11/11/25	
		DRAWN BY: CKM	
		AB-1	