




LOWER LEVEL FLOOR PLAN

1/8" = 1'-0"

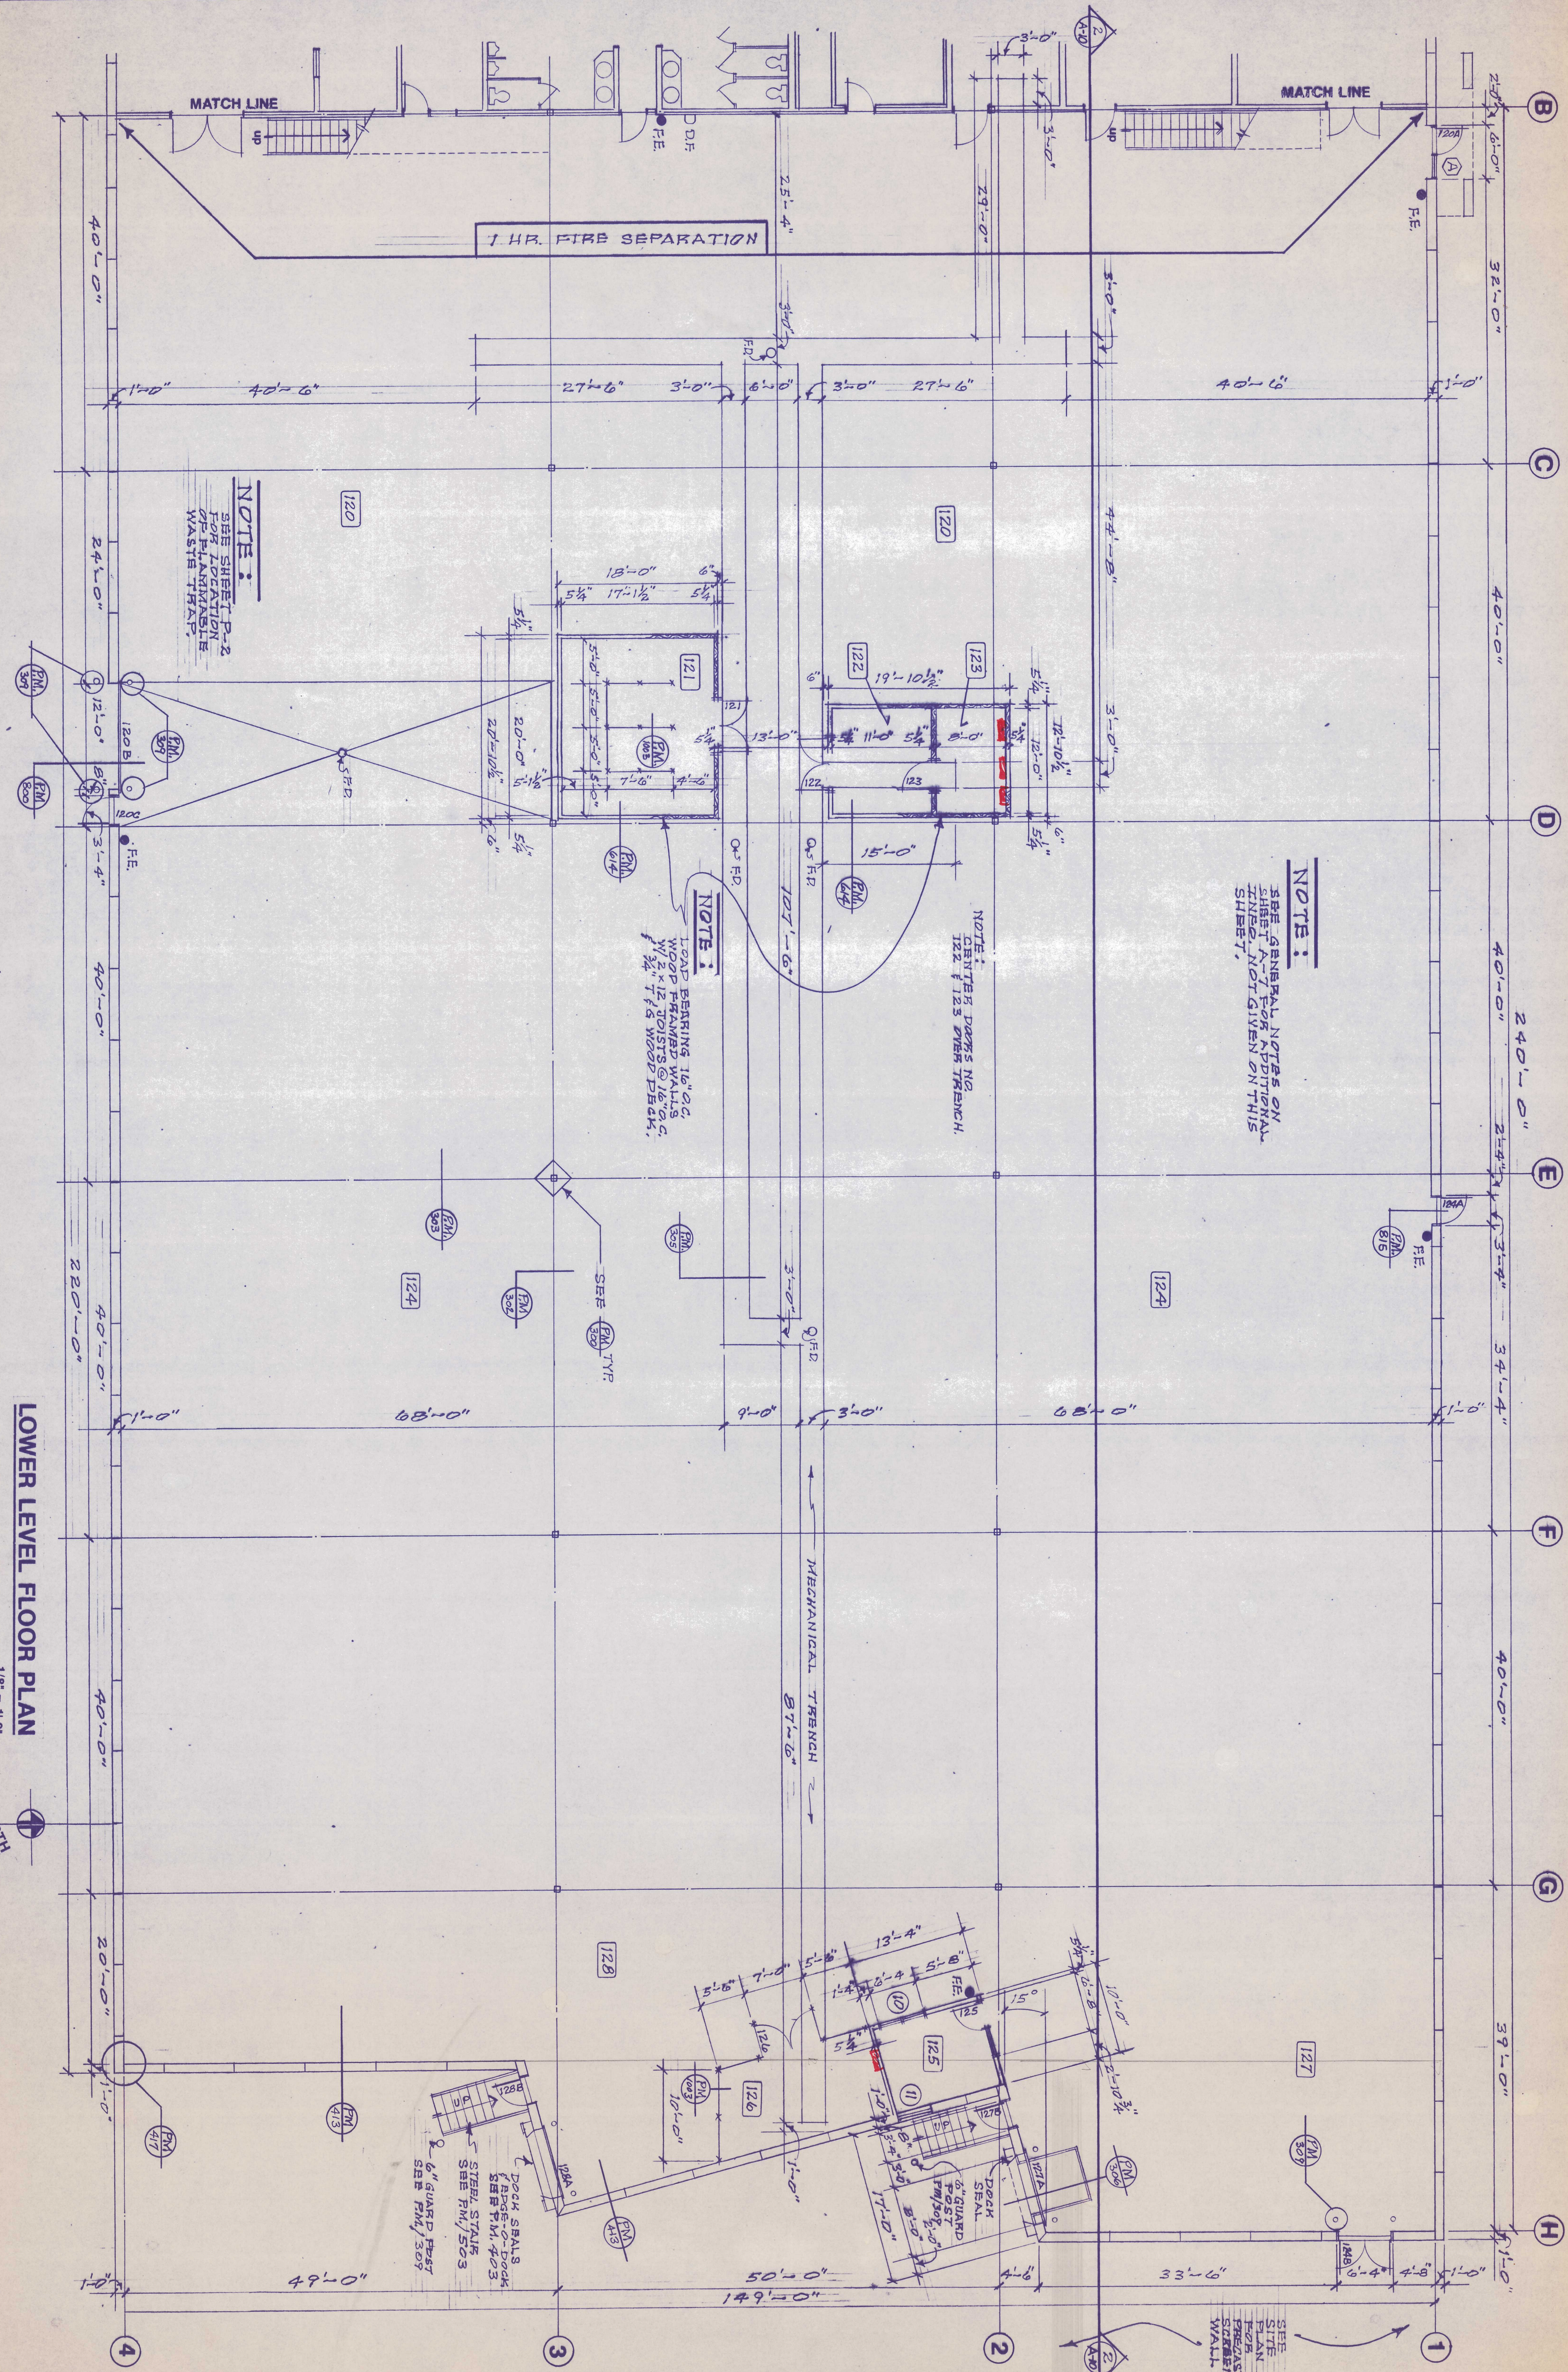

J. D. PRODUCTS, INC.
OFFICE/MANUFACTURING FACILITY
VADNAIS HEIGHTS, MN.

I hereby certify that this plan was prepared by me or under my direct supervision and that I am a duly Registered Professional Engineer under the laws of the State of Minnesota.
Date: _____ Reg. No. _____

Jamb architects
4225 white bear parkway, white bear lake, mn 55110
(612) 653-1696

Project No. 9405
Date: 24 JUN 94
Revisions:
Sheet No. A-8