


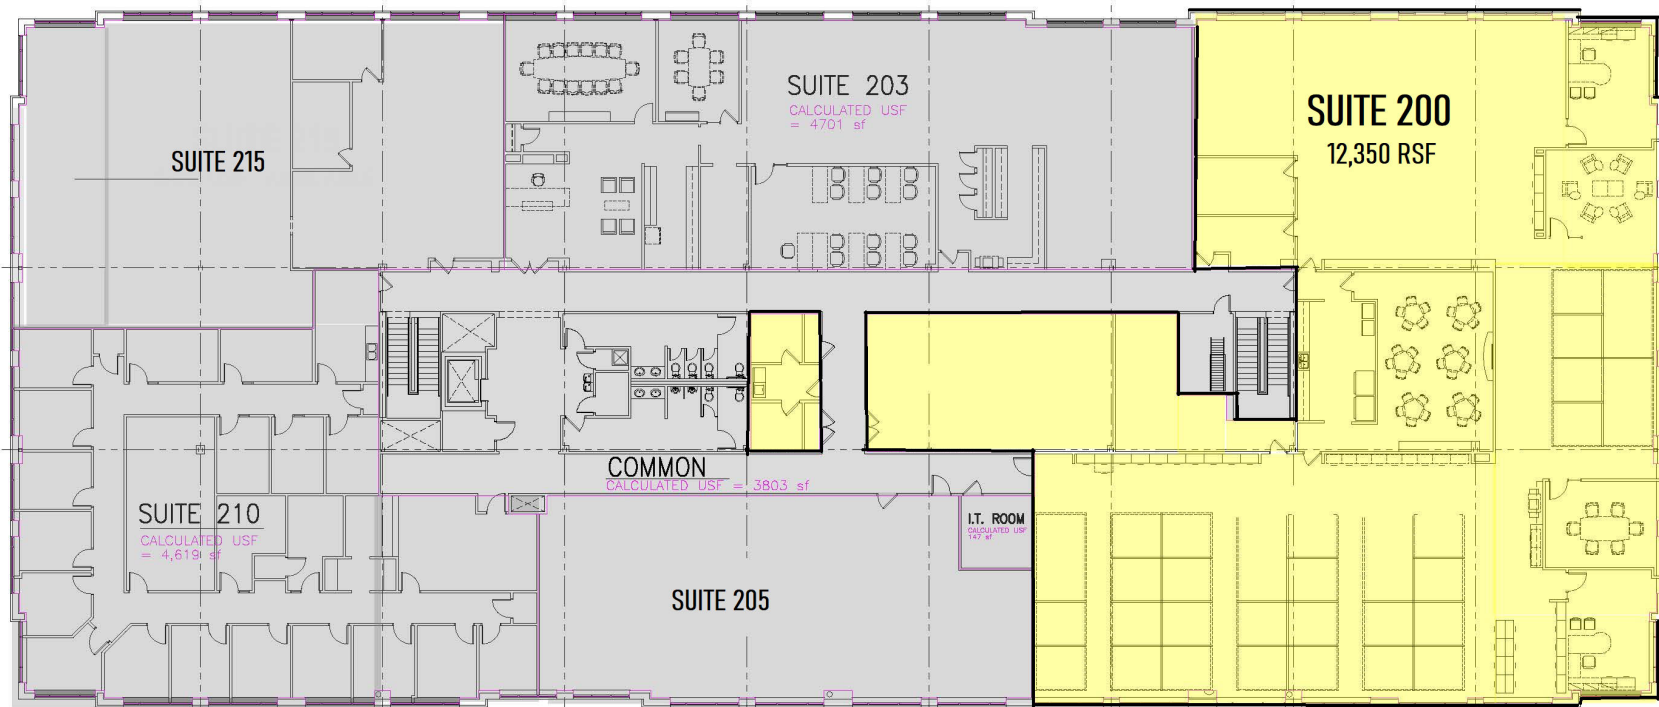

1 OVERALL UPPER LEVEL FLOOR PLAN

ORIGINAL SCALE: 1" = 20' 0' 10' 20' 40'

3535 40TH AVENUE NW, ROCHESTER, MN

LAST UPDATED: 1/10/2022 2:49 PM