


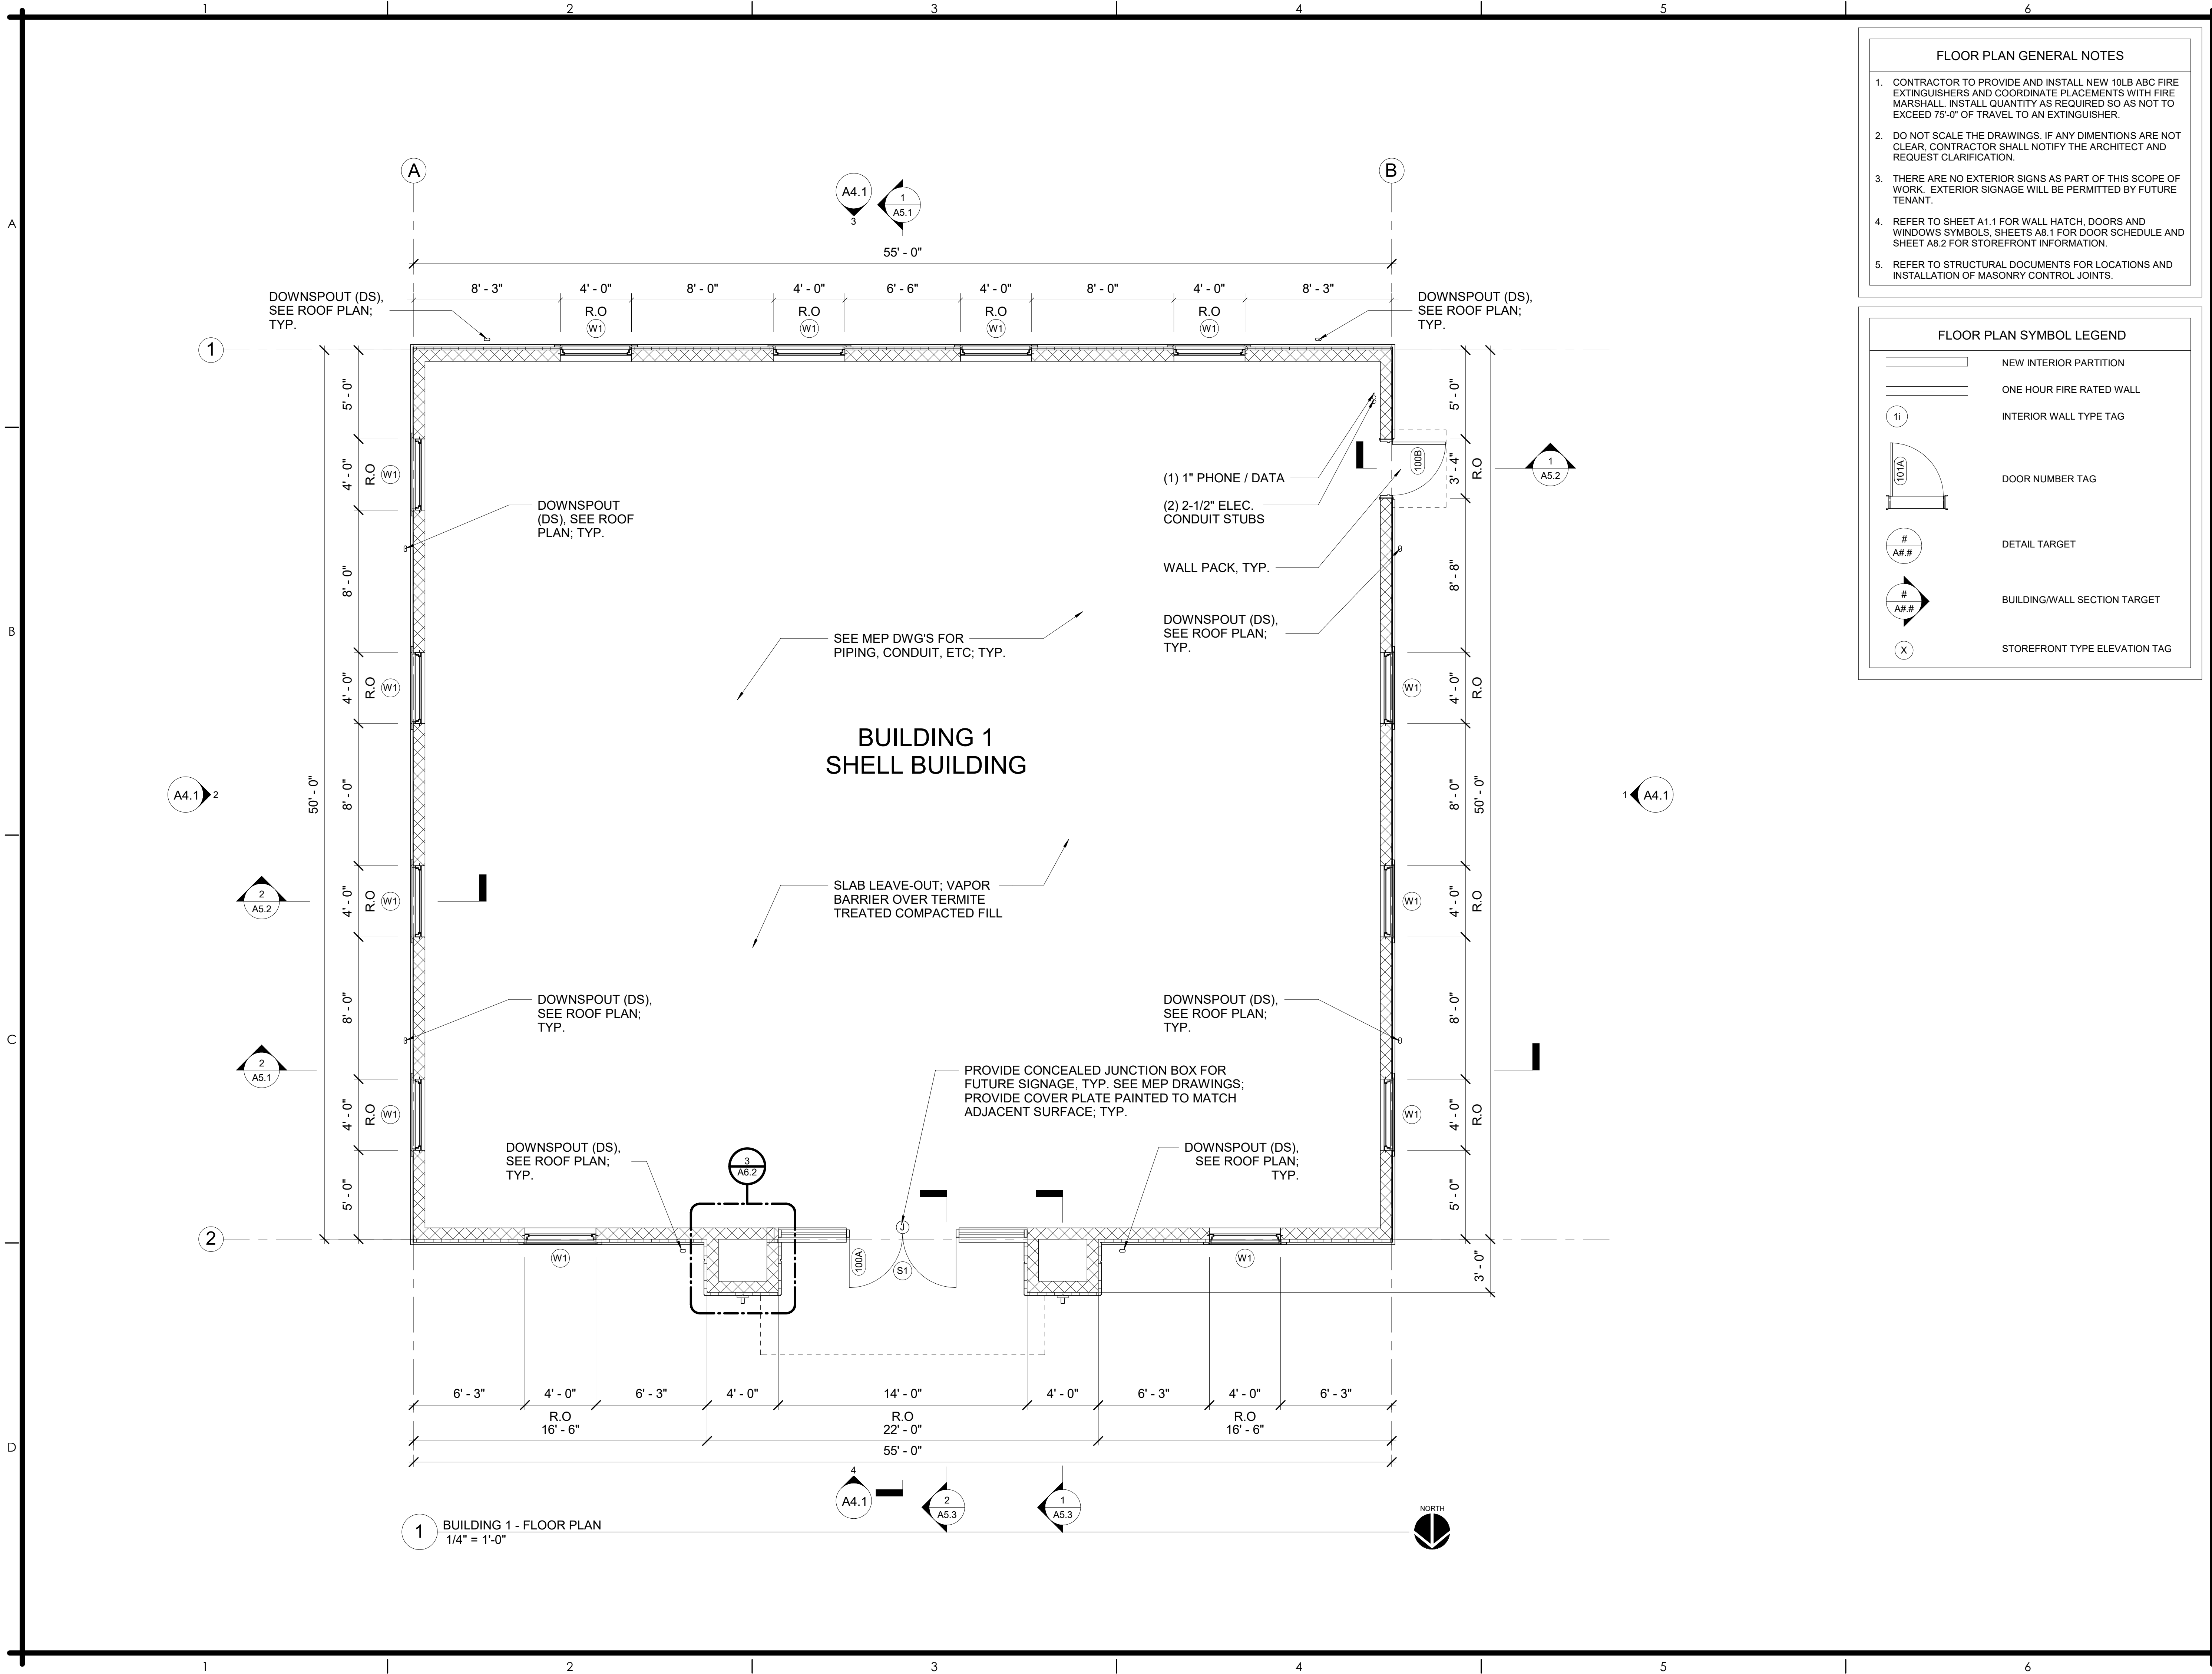

- FLOOR PLAN GENERAL NOTES
1.

CONTRACTOR TO PROVIDE AND INSTALL NEW 10LB ABC FIRE EXTINGUISHERS AND COORDINATE PLACEMENTS WITH FIRE MARSHALL. INSTALL QUANTITY AS REQUIRED SO AS NOT TO EXCEED 75'-0" OF TRAVEL TO AN EXTINGUISHER.
2.

DO NOT SCALE THE DRAWINGS. IF ANY DIMENSIONS ARE NOT CLEAR, CONTRACTOR SHALL NOTIFY THE ARCHITECT AND REQUEST CLARIFICATION.
3.

THERE ARE NO EXTERIOR SIGNS AS PART OF THIS SCOPE OF WORK. EXTERIOR SIGNAGE WILL BE PERMITTED BY FUTURE TENANT.
4.

REFER TO SHEET A1.1 FOR WALL HATCH, DOORS AND WINDOWS SYMBOLS, SHEETS A8.1 FOR DOOR SCHEDULE AND SHEET A8.2 FOR STOREFRONT INFORMATION.
5.

REFER TO STRUCTURAL DOCUMENTS FOR LOCATIONS AND INSTALLATION OF MASONRY CONTROL JOINTS.

- FLOOR PLAN SYMBOL LEGEND
- NEW INTERIOR PARTITION
- ONE HOUR FIRE RATED WALL
- 1i

INTERIOR WALL TYPE TAG
- 100A

DOOR NUMBER TAG
- #

A#.#

DETAIL TARGET
- #

A#.#

BUILDING/WALL SECTION TARGET
- X

STOREFRONT TYPE ELEVATION TAG



POWELLSTUDIO

ARCHITECTURE

ARCHITECTURE | INTERIOR DESIGN

713 W. MONTROSE STREET • CLERMONT, FLORIDA, 34711
PH: (352) 874-2340 • FAX: (877) 680-7183
www.powellstudioarch.com
AIA# 3602236

© COPYRIGHT 2022 POWELL STUDIO ARCHITECTURE, LLC.
THIS DRAWING AND ALL IDEAS, DESIGNS, ARRANGEMENTS AND PLANS CONTAINED THEREIN, INCLUDING ALL RELATED DIGITAL DRAWINGS OR FILES HEREIN ARE THE EXCLUSIVE PROPERTY OF POWELL STUDIO ARCHITECTURE, LLC., AND WERE CREATED, EVOLVED, AND DEVELOPED FOR USE ON AND IN CONJUNCTION WITH THE SPECIFIED PROJECT. THIS DRAWING MAY NOT BE USED OR DISCLOSED TO ANY PERSON, FIRM, OR CORPORATION FOR ANY PURPOSE WHATSOEVER WITHOUT THE WRITTEN CONSENT OF POWELL STUDIO ARCHITECTURE, LLC.

OWNER LOGO:

OWNER / PROJECT:

PALM COAST TOWN
CENTER EXCHANGE
NEW SHELL BUILDING 1

289 TOWN CENTER BLVD, BLDG 1
PALM COAST, FLORIDA 32164

PROFESSIONAL SEAL:

Robert Jeffrey Powell, AIA
Florida Licensed Architect #AR94675
This item has been electronically signed and sealed by Robert Jeffrey Powell, 09/19/2025.
Using a Digital Signature. Print copies of this document are not considered signed and sealed
and the signature must be verified on any electronic copies.

MARK	DATE	DESCRIPTION
	APRIL 11TH, 2025	

BUILDING 1 - FLOOR PLAN

ISSUE DATE: APRIL 11TH, 2025

PROJECT NO. PSA 2025-07.01

DRAWN BY RA

CHECKED BY JB

A3.2

Scale 1/4" = 1'-0"