


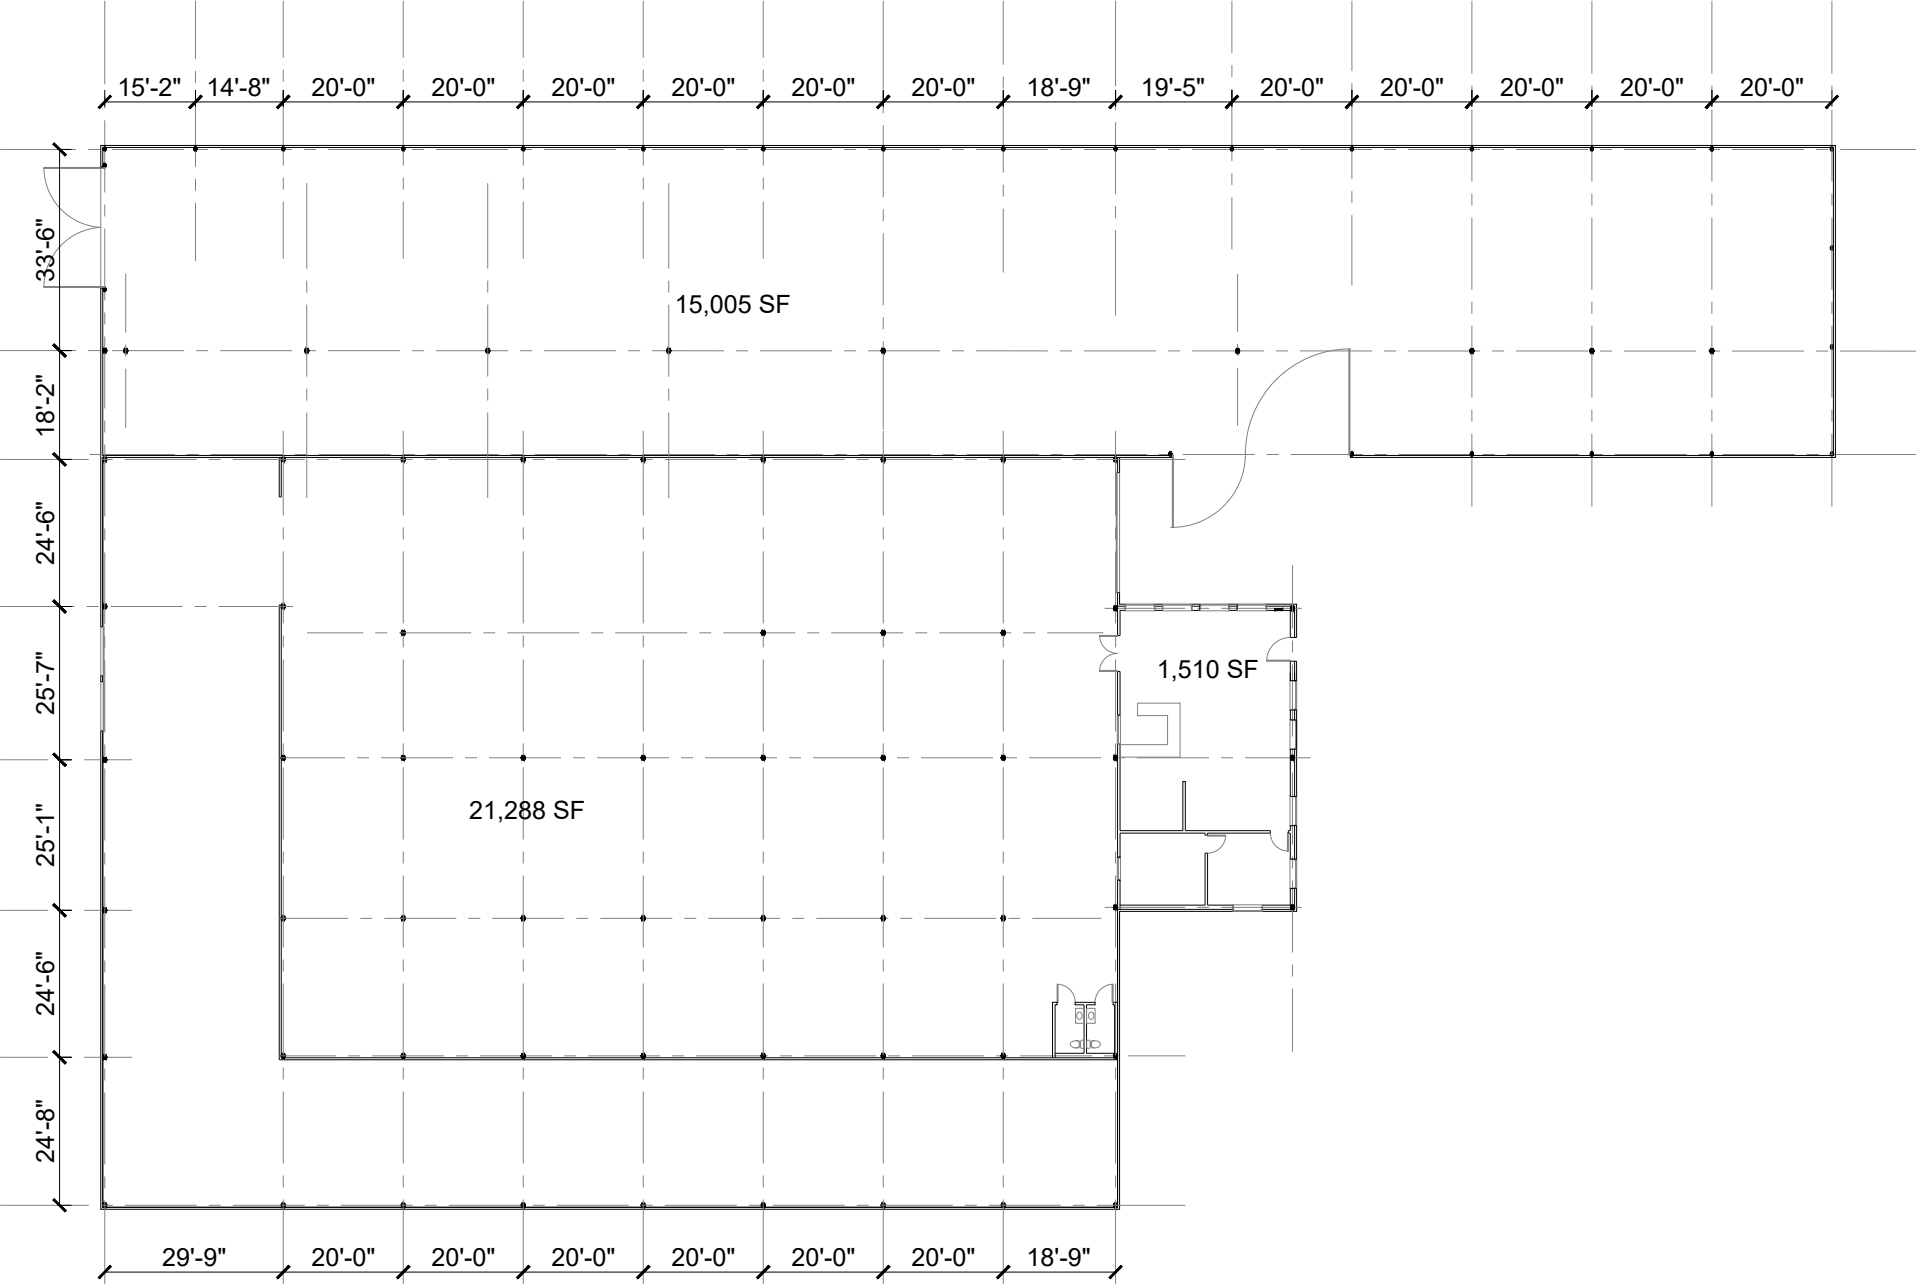

FLOOR PLAN

SCALE 1/32" = 1'-0"

2405 FRANKLIN ST

COLBERT, OKLAHOMA 74733

19 NOV 2024

Sheet:

A-1