


NOTE: Highlighted in yellow is where wall can be built to divide the two (2) spaces.

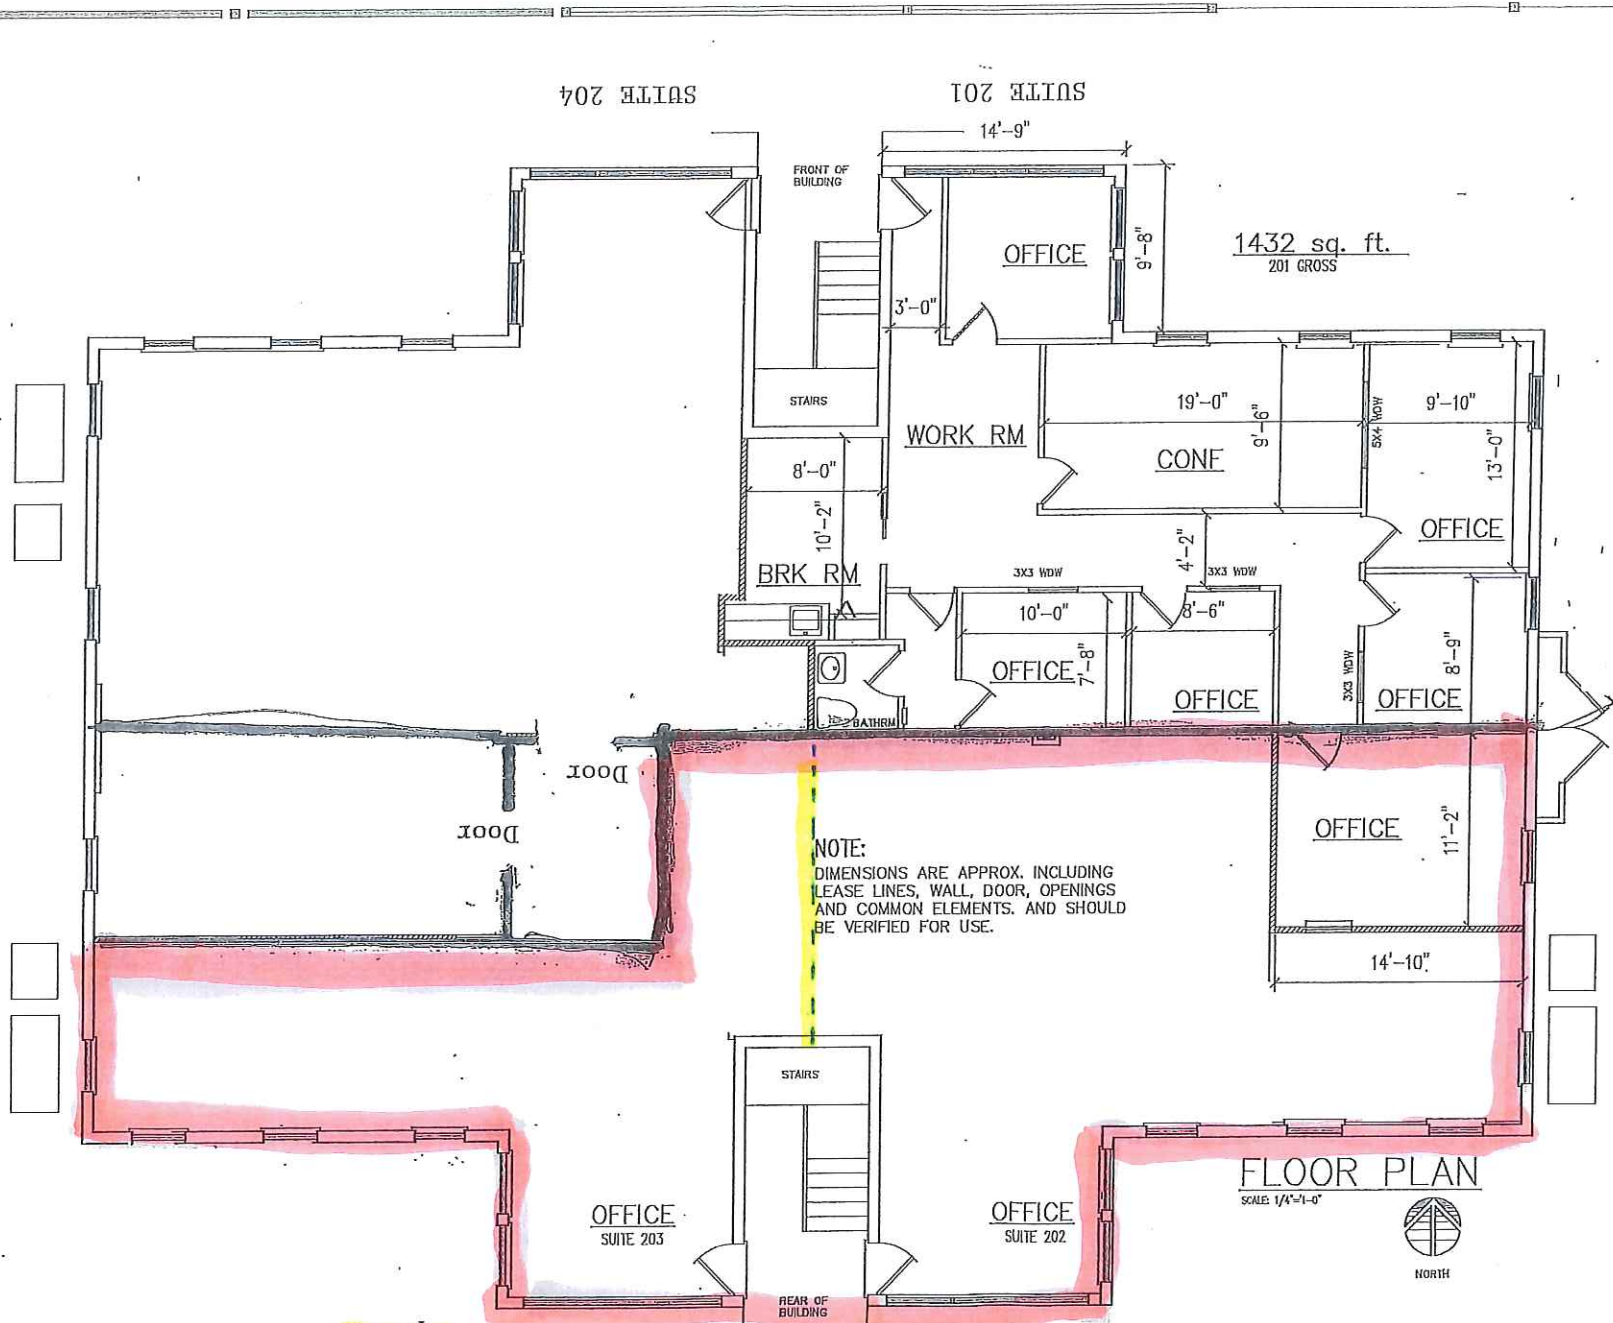

NOTE:
DIMENSIONS ARE APPROX. INCLUDING LEASE LINES, WALL, DOOR, OPENINGS AND COMMON ELEMENTS. AND SHOULD BE VERIFIED FOR USE.

FLOOR PLAN
SCALE 1/4"=1'-0"



REGISTERED	11-003-4
CHECKED BY	00-511

ALL RIGHTS RESERVED BY THE ARCHITECT. NO PART OF THIS DOCUMENT IS TO BE REPRODUCED OR TRANSMITTED IN ANY FORM OR BY ANY MEANS, ELECTRONIC OR MECHANICAL, INCLUDING PHOTOCOPYING, RECORDING, OR BY ANY INFORMATION STORAGE AND RETRIEVAL SYSTEM, WITHOUT THE WRITTEN PERMISSION OF THE ARCHITECT.

LEASE PLAN AT
BAY 201
4020 57TH AVE.
GREENACRES, FLORIDA

STEVEN J. BRUH
ARCHITECT, LEED AP
ARD006673

STEVEN BRUH ARCHITECT
CONSTRUCTION COORDINATION
ARCHITECTURE & DESIGN
8189 BAYON STREET W. P. O. BOX 33411
MIAMI BEACH, FLORIDA 33154
www.stevenbruh.com email: sbruh@bruh.com



DATE
5/8
NOV. 30, 2012
SCALE
AS SHOWN

A-1