



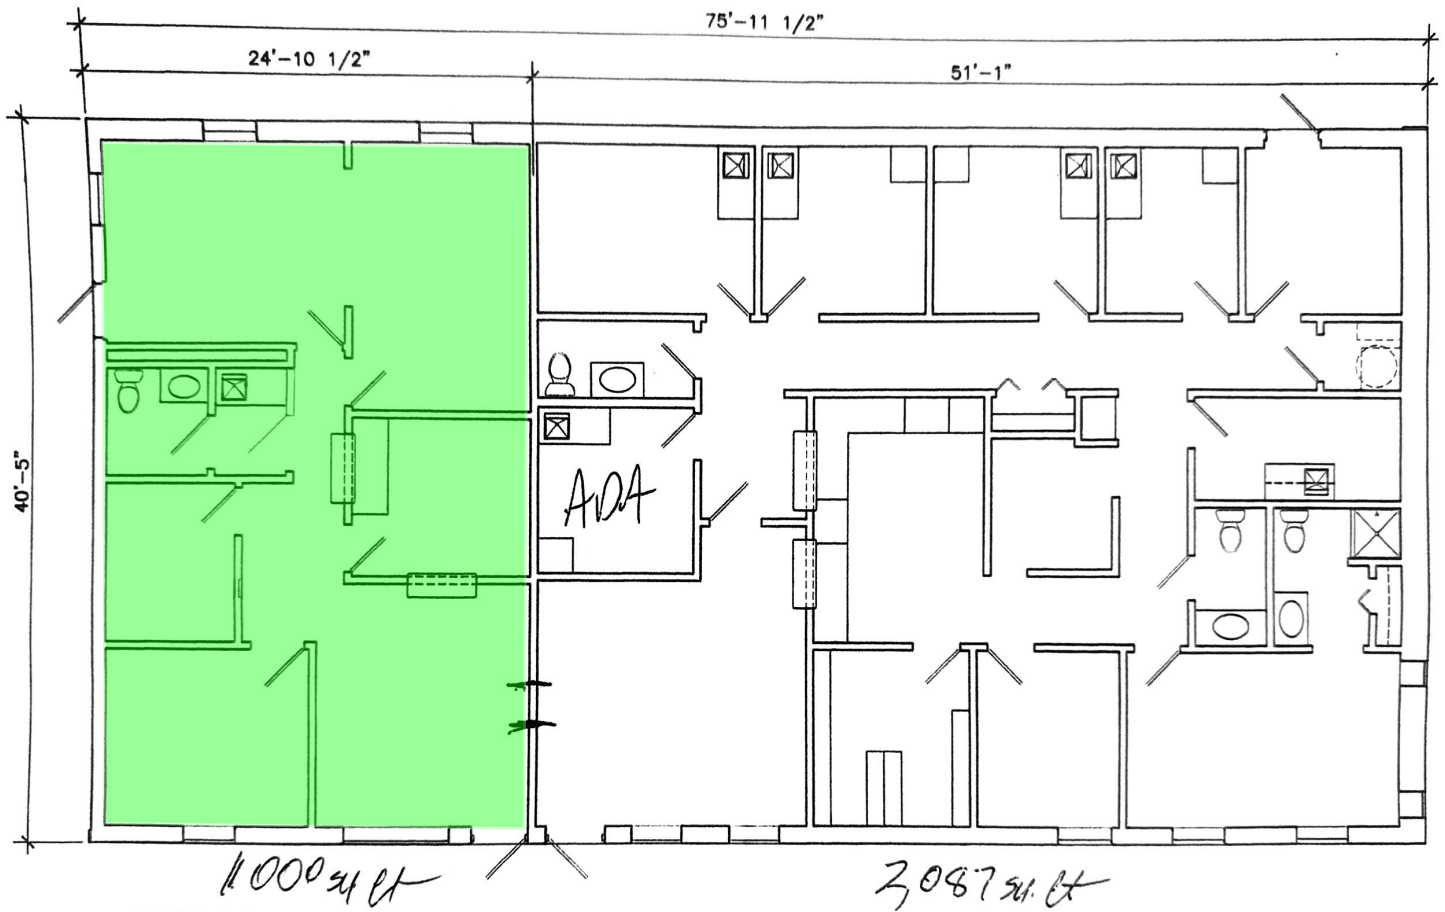

# **FLOOR PLAN**

SCALE : 1/8" = 1'-0"

 

4521 S. STAPLES  
C.C., TX  
10/02/2019  
CHARLIE SIMMS 361-533-4517