



1 OVERALL FLOOR PLAN
SCALE: 1/16" = 1'-0"



2 NORTH ELEVATION
SCALE: 1/16" = 1'-0"

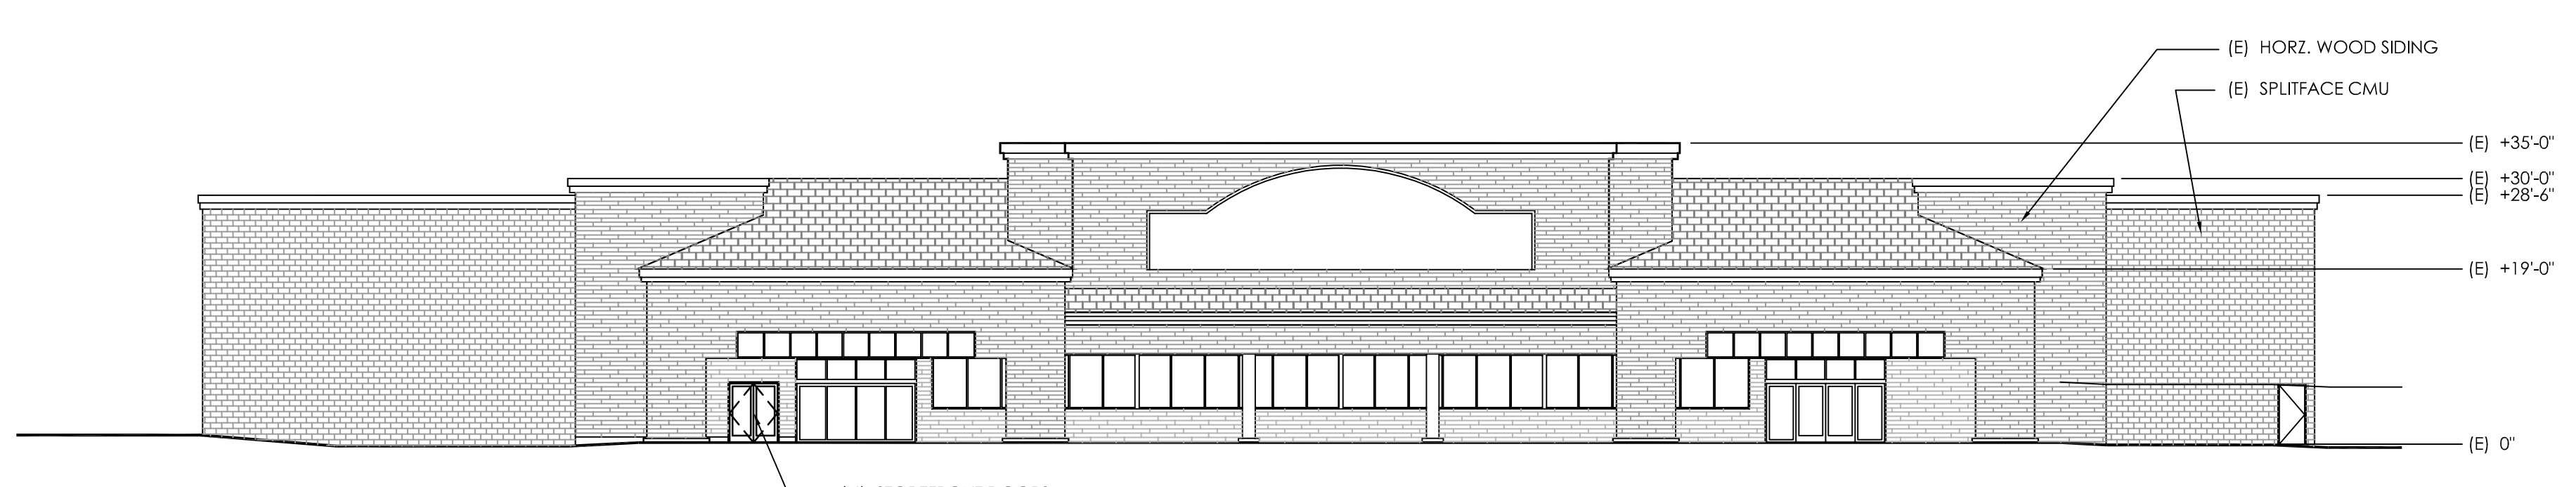

AERIAL PLAN
SCALE: N.T.S.

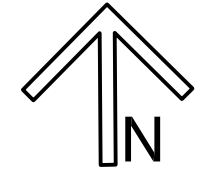

THESE DRAWINGS AND SPECIFICATIONS ARE THE EXCLUSIVE PROPERTY OF TDA ARCHITECTS AND SHALL NOT BE USED ON ANY OTHER WORK EXCEPT BY WRITTEN AGREEMENT WITH TDA ARCHITECTS. ALL DISCREPANCIES SHALL BE IMMEDIATELY BROUGHT TO THE ATTENTION OF TDA ARCHITECTS. DO NOT SCALE DRAWINGS.

REV. NO.	DESCRIPTION	DATE	BY

Tracy J. Dudart, Architect
Architect
TRACY DUDART P.A.
340 Maygrove Road, Claremont, California 91711
P: 951-664-8265, F: 971-214-6266, Email: tracy@tracydudart.com

JMSTITT
CONSTRUCTION

PROJECT: **Former Ralph's Supermarket**
2870 Moreno Valley Parkway
Moreno Valley, CA

OWNER: **SHELL SPLIT**

TITLE: **OVERALL FLOOR PLAN
AERIAL VIEW and FRONT ELEVATION**

PLANT DATE:	Nov. 25, 2020
DATE:	Sept. 16, 2020
JOB NO.	21.1

A0.1