


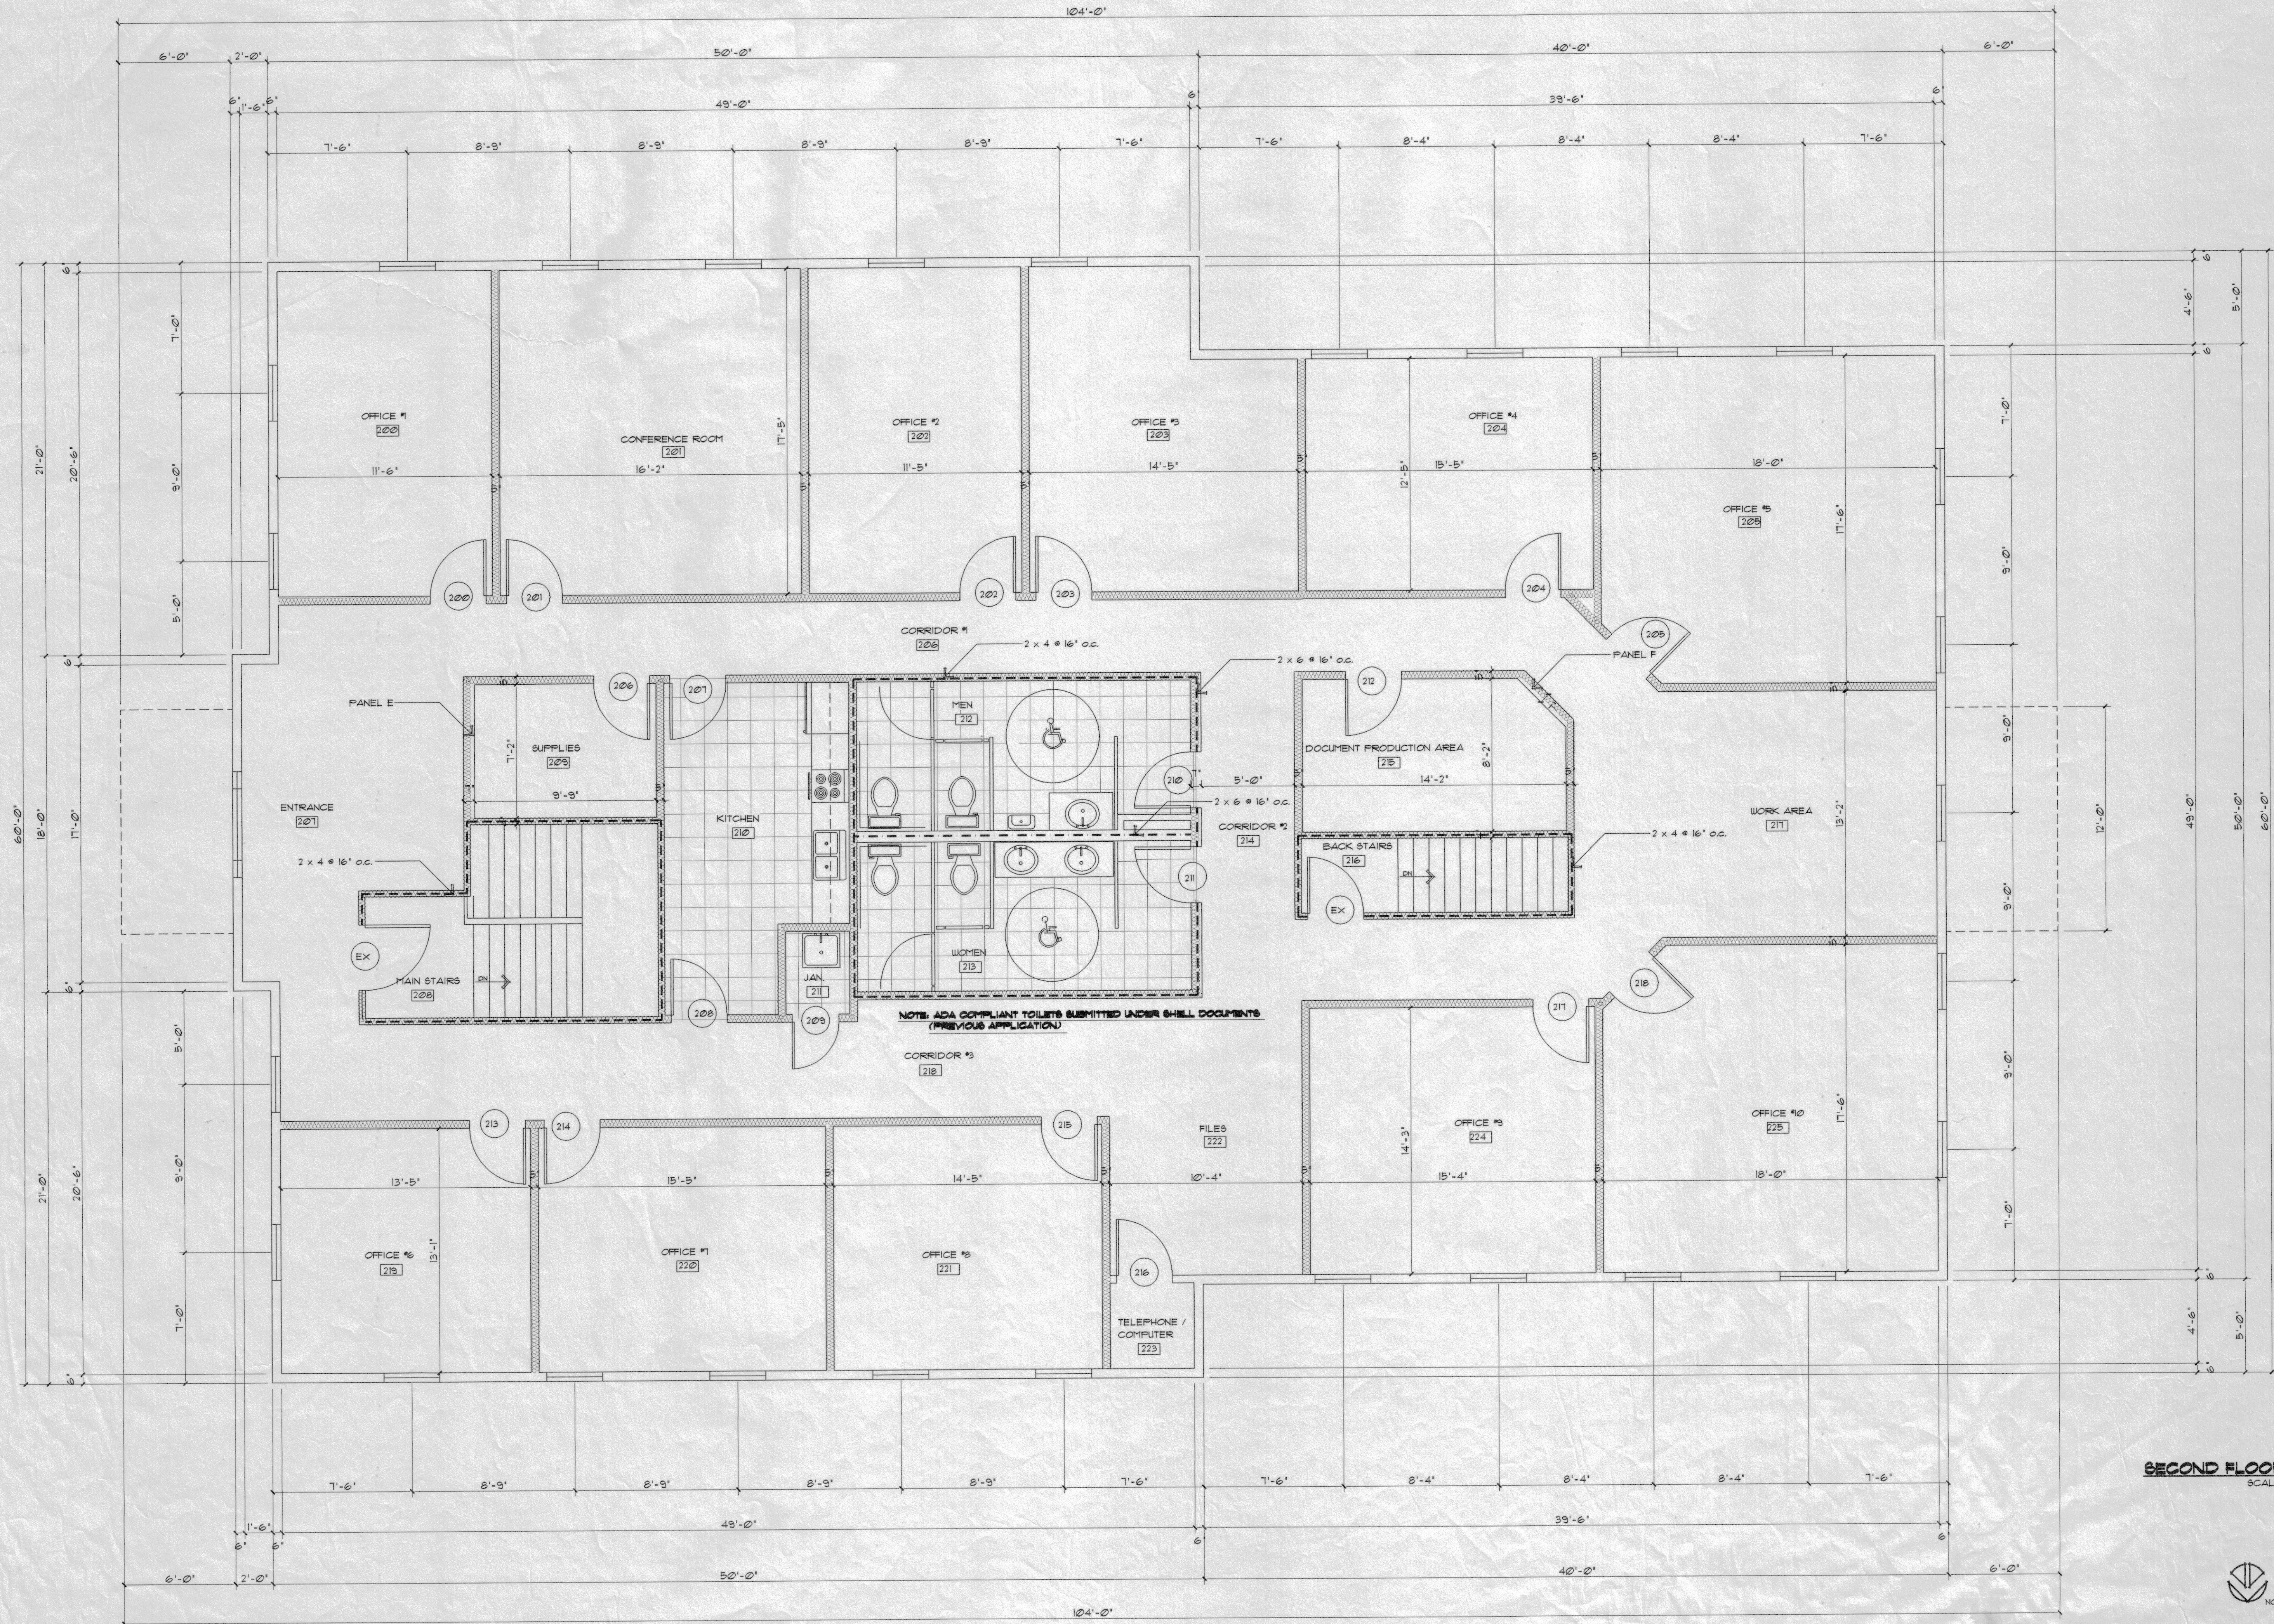

REMARKS:
REV. 11/14/97
FOR BID - 2/10/98
2/16/98 WALL TYPES

DATE: 8-11-97
DRAWN BY:

PROJECT TITLE:
OFFICES AT PARK PLACE
TENANT IMPROVEMENTS
CHAGRIN FALLS, OHIO

SHEET TITLE:
SECOND FLOOR PLAN

A-1

STEPHEN CICIRETTO, A.I.A. • ARCHITECT
270 PARK PLACE • CHAGRIN FALLS, OHIO 44022 • (440) 247-1000

