


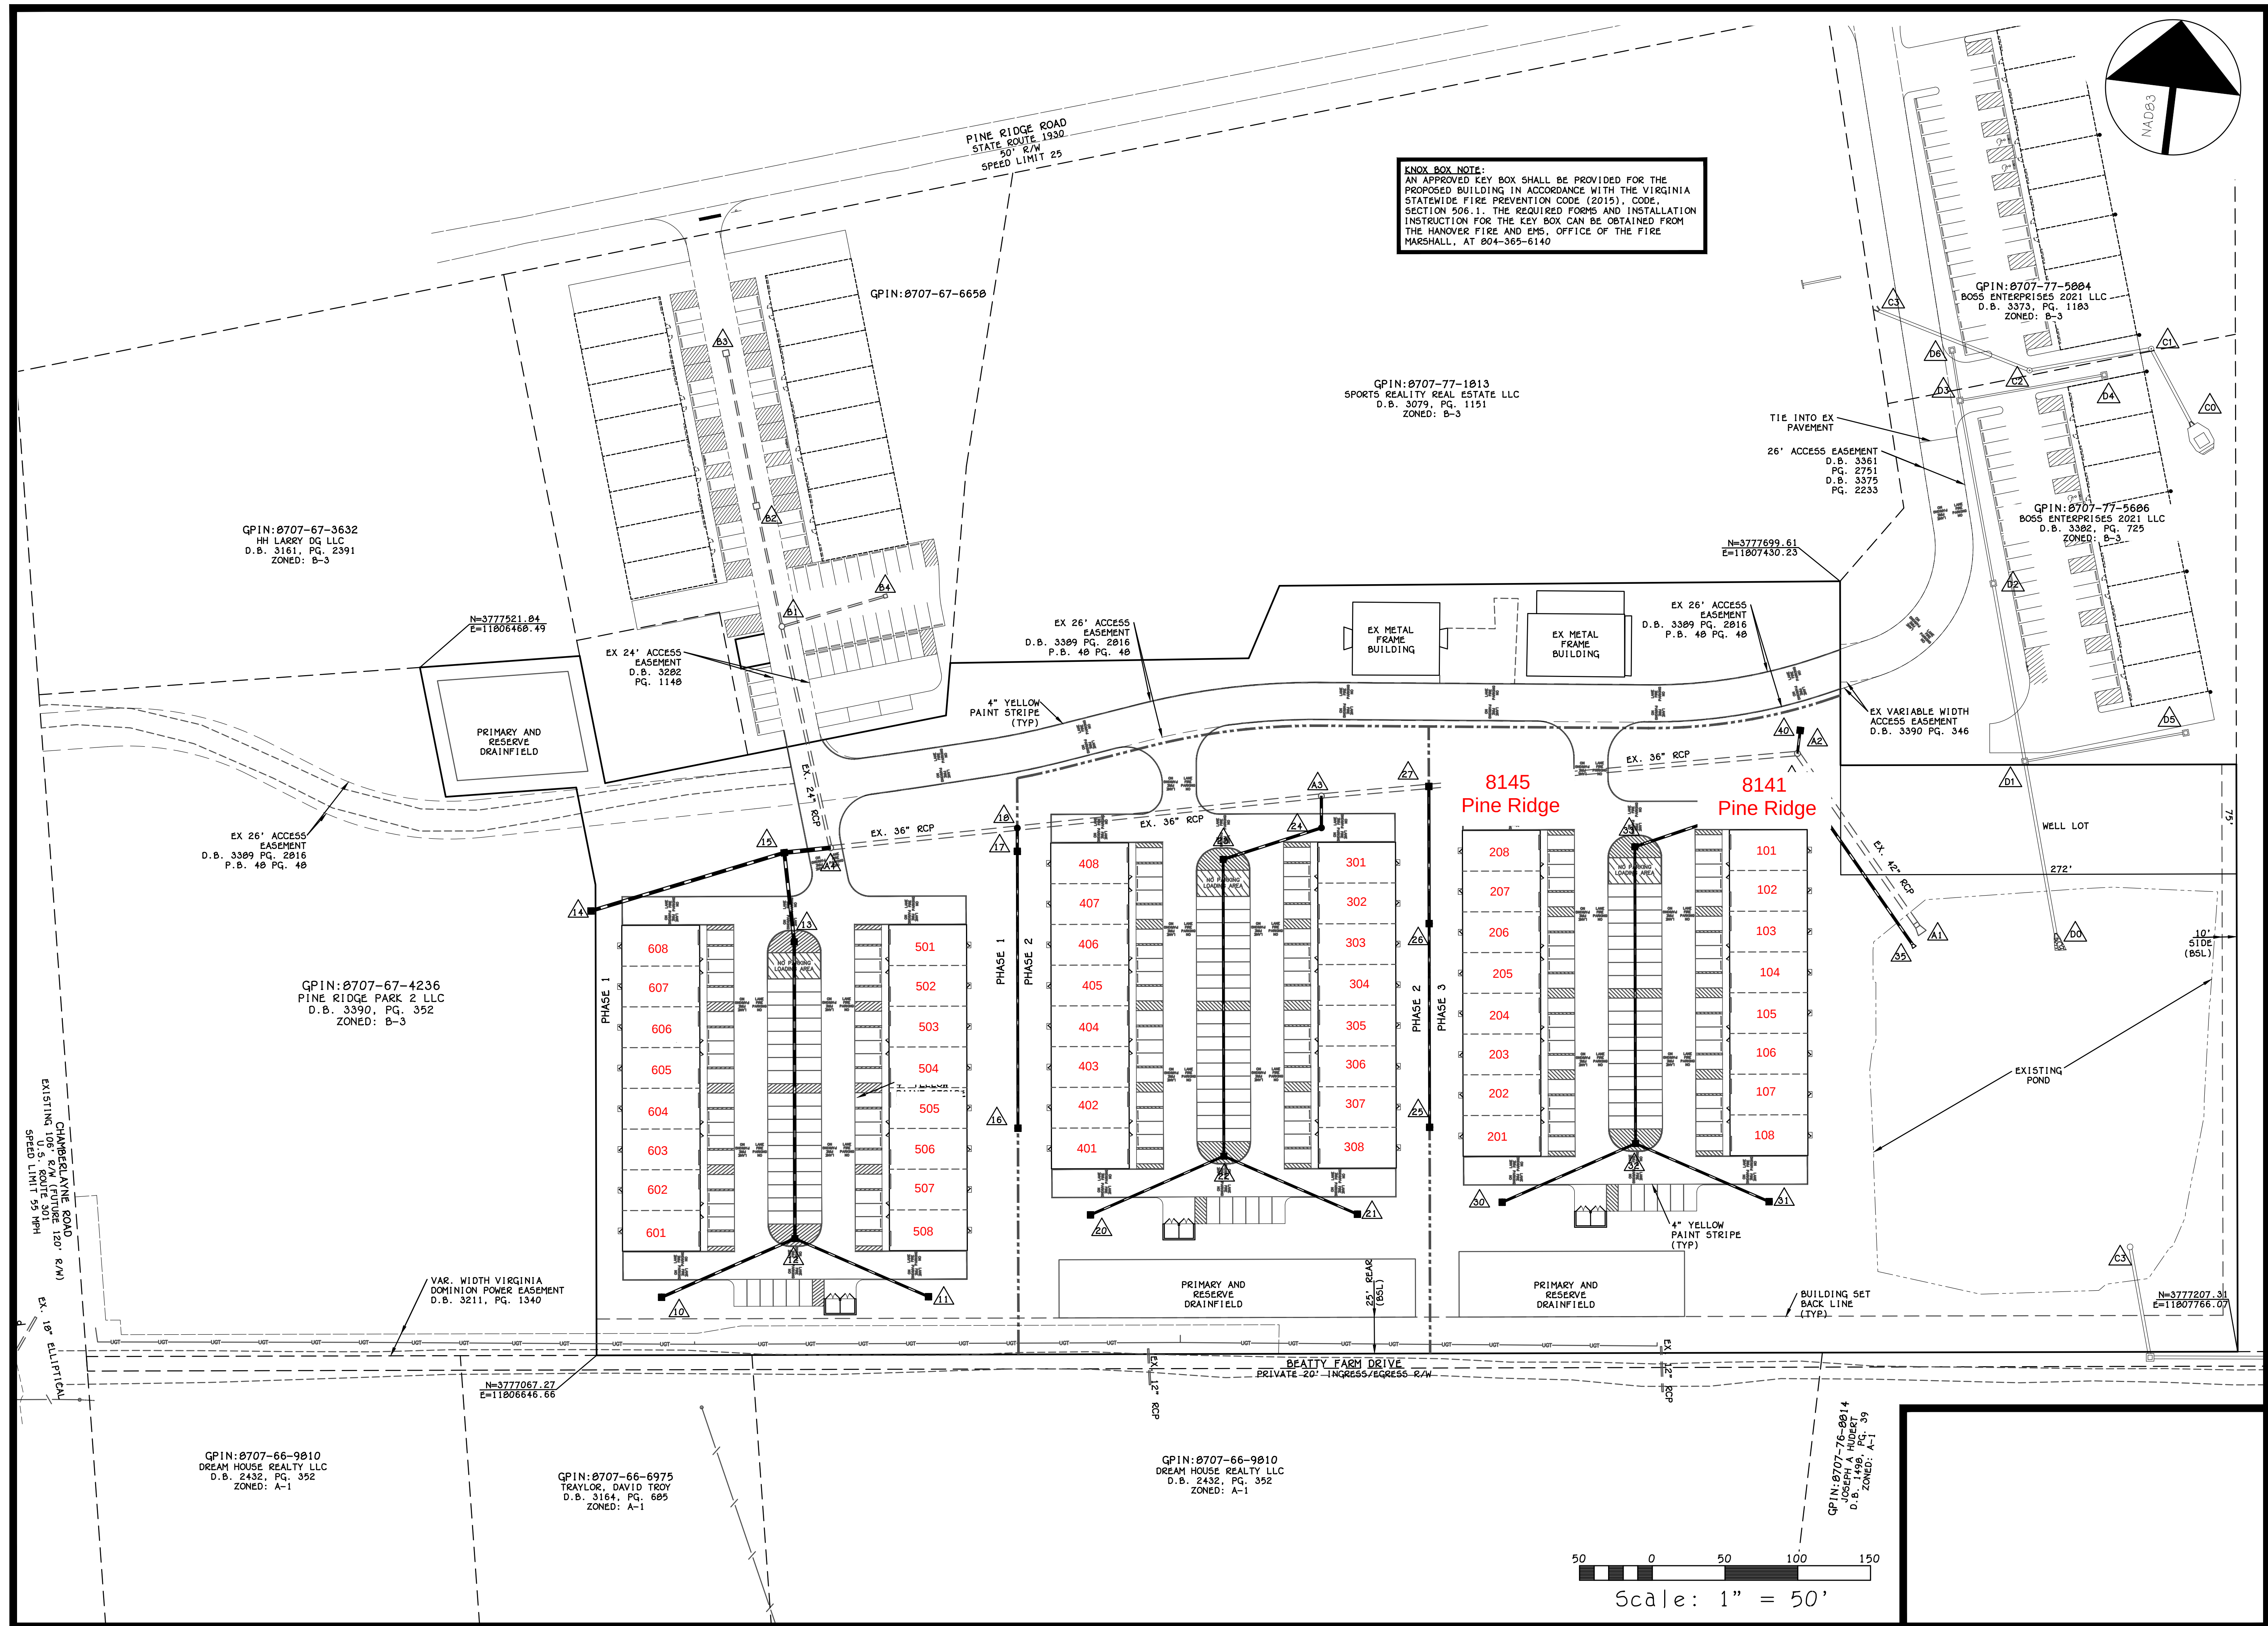

THIS DRAWING IS THE PROPERTY OF THE BAY COMPANIES INC. AND IS NOT TO BE REPRODUCED OR USED FOR ANY PROJECT IN WHOLE OR IN PART WITHOUT EXPRESS WRITTEN PERMISSION.

FILED: 23012_overall
DATE: July 5, 2023
REVISED: September 8, 2023
REVISED: November 27, 2023
REVISED: February 23, 2024

THE BAY COMPANIES
bay
CIVIL ENGINEERS

8500 BELL CREEK ROAD
MECHANICSVILLE, VA 23116
(804) 569-7060
FAX: (804) 569-7061



PROJECT:
**Sunny Hill
Office/Warehouse
Complex**
8165 Pine Ridge Road
Site and Utility Plans
Henry District
Hanover County, Virginia

SHEET:
**Overall
Plan**

SHEET NO:
C3

JOB NO. 23012
SPR2023-00024
PWLDR2023-00027
E&S 5832