


Suite 900: 2,500 Square Feet

53' - 5 3/4"

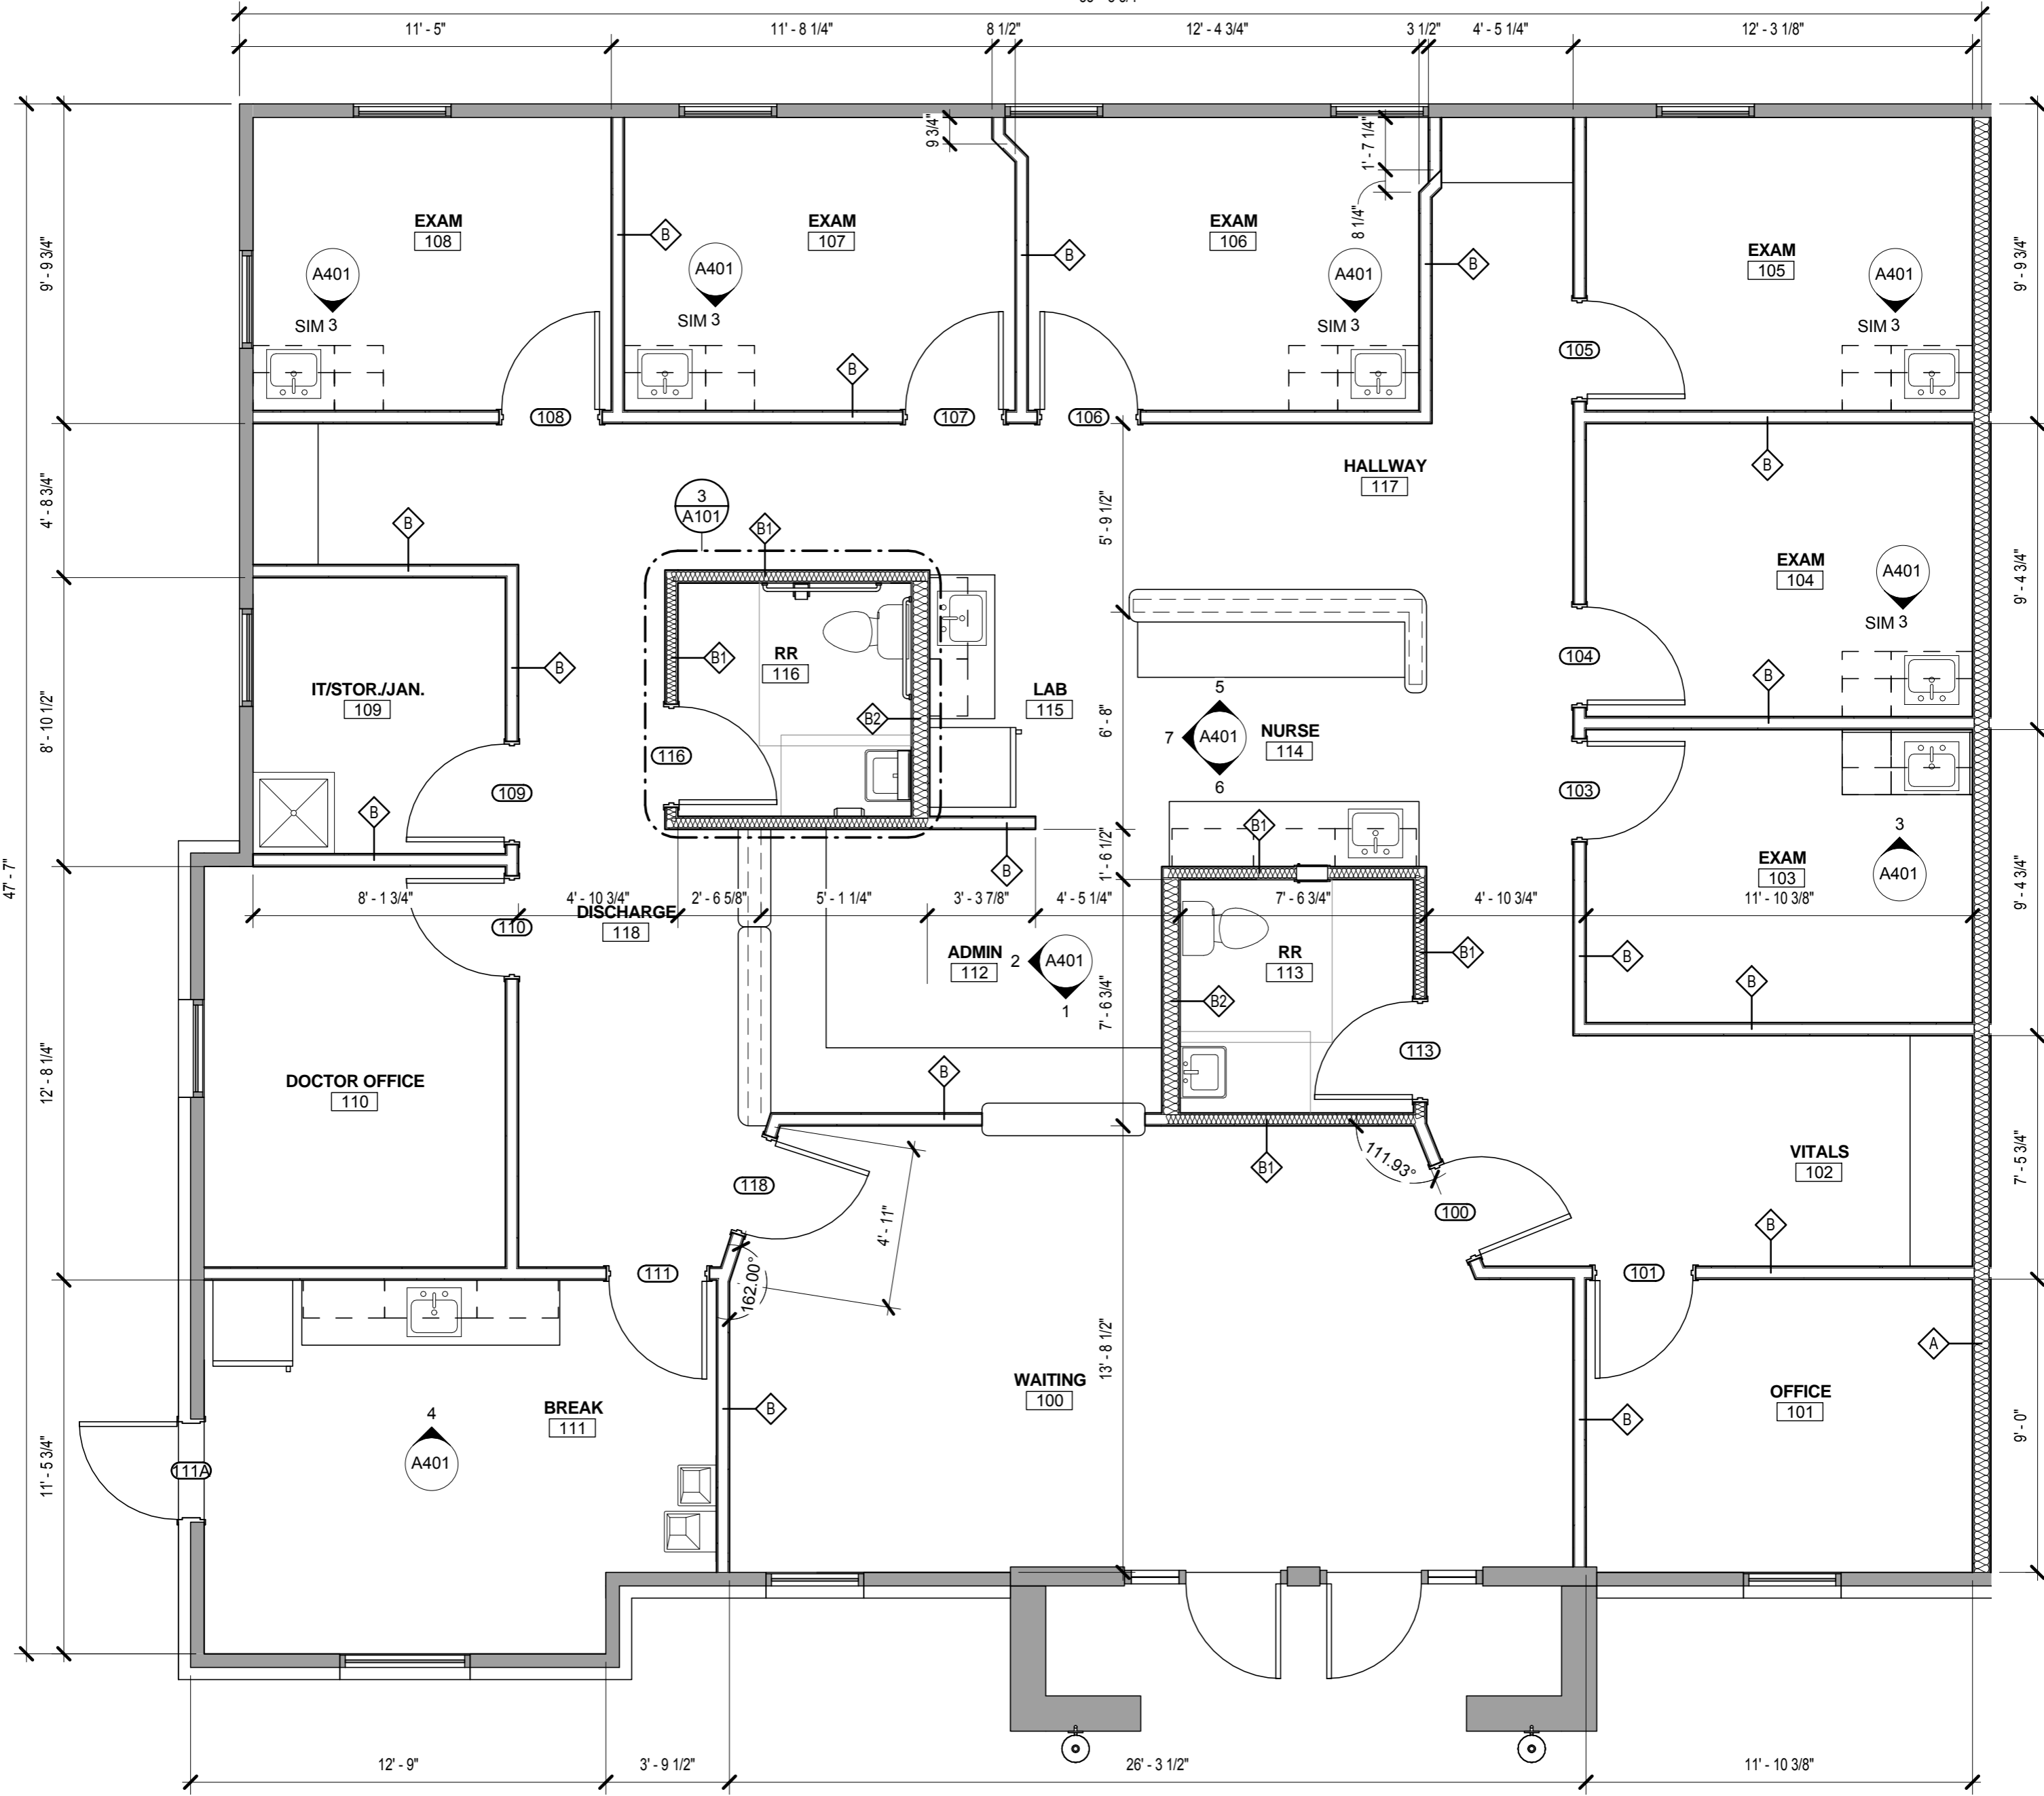

1 FLOOR PLAN

SCALE: 1/4" = 1'-0"

WALL LEGEND

- NEW WALL / PARTITION
- EXISTING WALL / PARTITION