


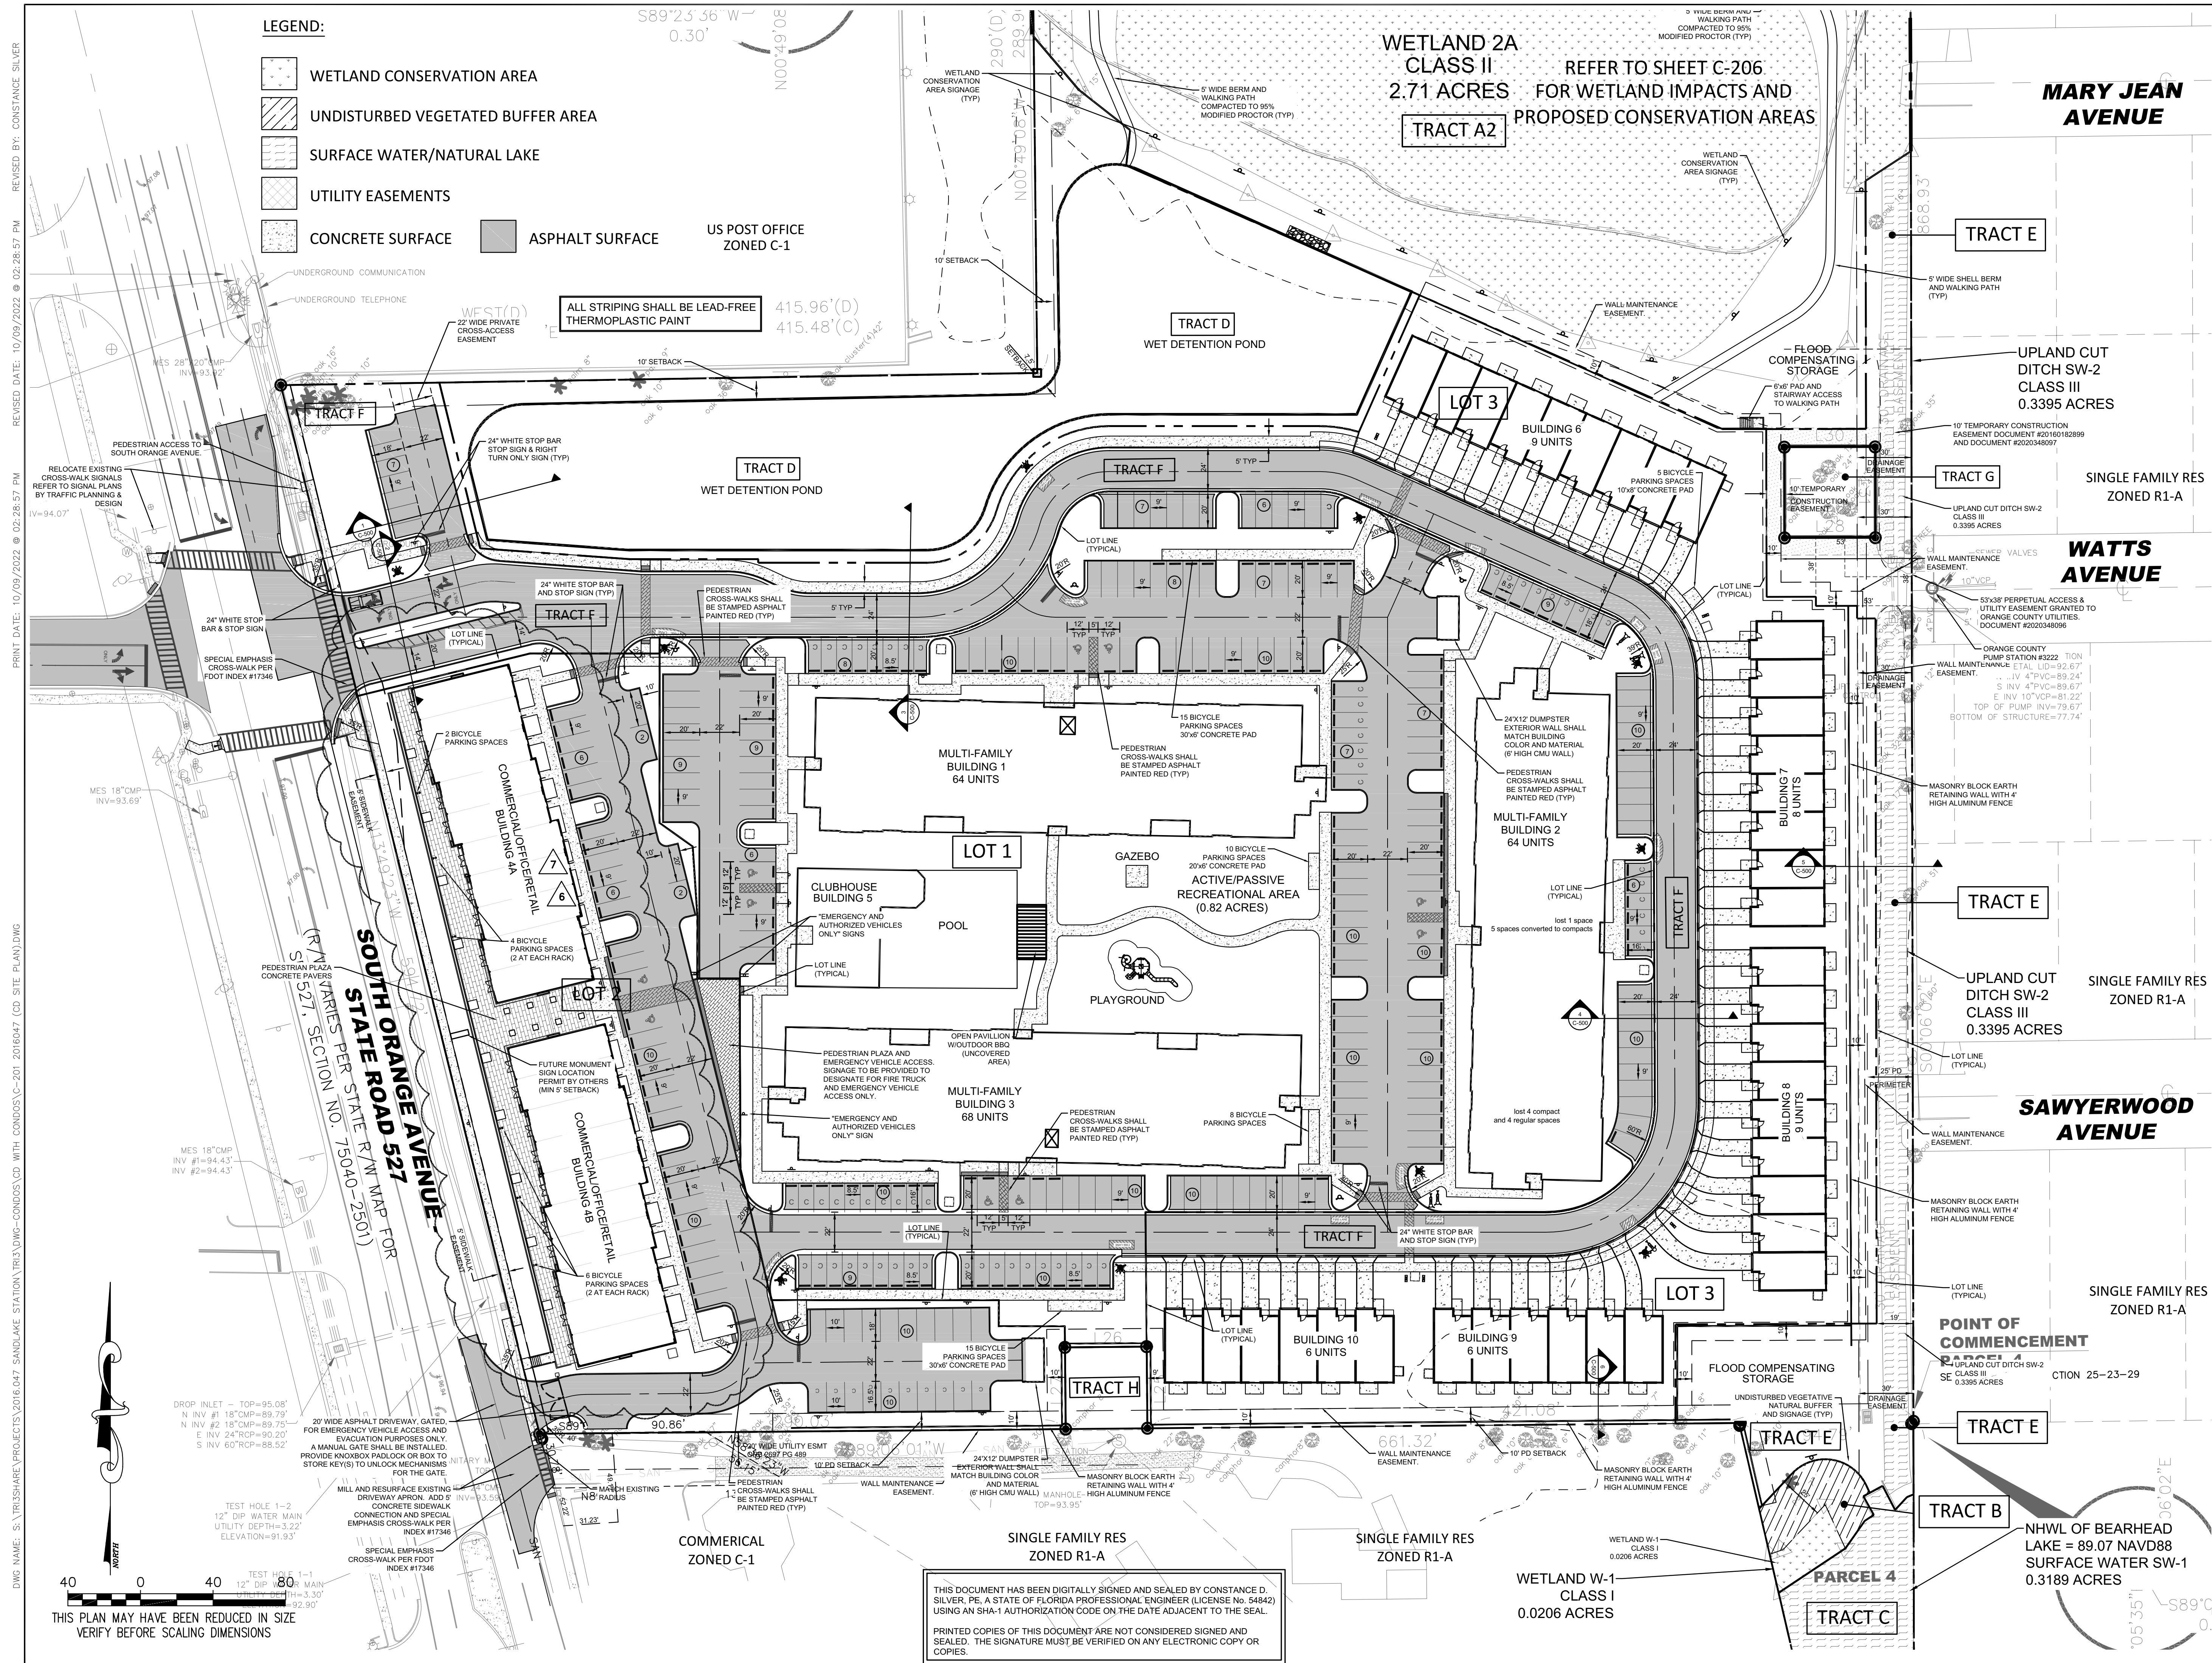

**Civil Engineering
Design Studio, Inc.**

P.O. Box 520062
Longwood, Florida 32752-0062
PHONE: 407.488.9456 FAX: 407.641.9993
CERTIFICATE OF AUTHORIZATION # 28312

(SOUTH ORLANDO URBAN
CENTER PD)

SANDLAKE STATION

Orlando, Florida

ENGINEERS SEAL

Digitally

signed by

Constance

Silver

Date:

2023.02.27

13:53:14 -05'00

CONSTANCE D. SILVER, P.E., LEED AP
FLORIDA LICENSE #54842

ISSUED:

CONFORMED SET

DATE: _____

03/26/2

REV.	DATE	DESCRIPTION
1	06/10/21	FDOT UTILITY PERMIT
5	07/26/21	FDOT DRAINAGE PERMIT
6	03/17/22	ORANGE CO PLAN REV
7	06/15/22	FDOT

CONSTRUCTION PLANS

SITE PLAN

Sheet Title

JOB NO

2016.047

ATE:

03/17/22

DESIGN
DRAWINGCD3
CD8

HECKE

JSY

C-201
Approved Plans
Orange County
Division of Building Sa

Permit B23900630

I-19-05-028-MOD

990439

This Approval does not grant permission to violate any applicable code.
Encroachment of any part of this improvement can result in a cloud on
title of this property. Keep this plan on the job site at all times.