


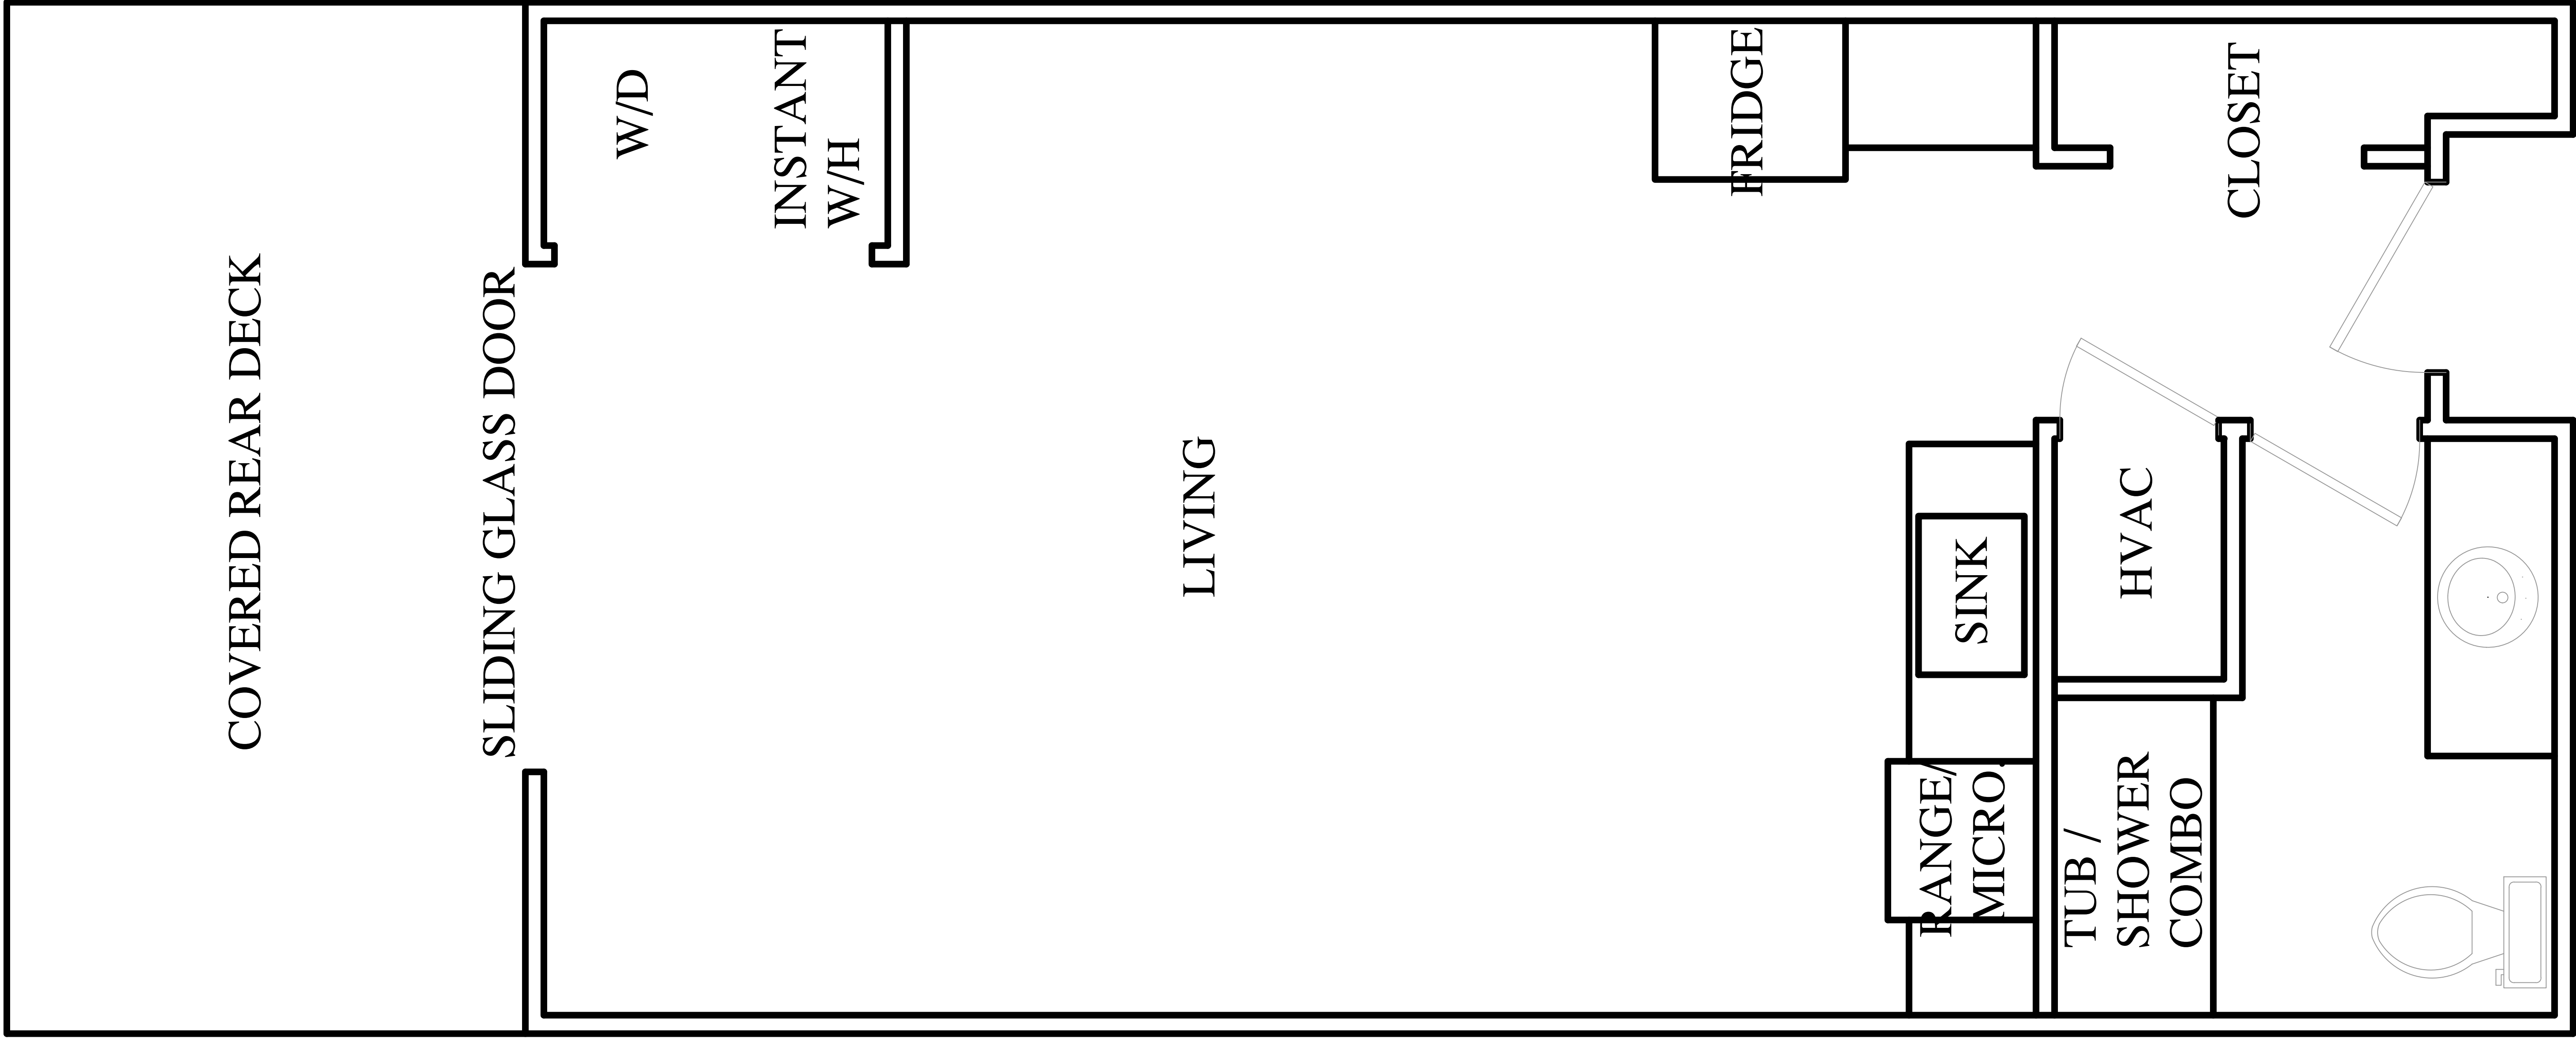

Efficiency Condo
3145 Ravines Road
Middleburg, Florida 32068

WIGGINS CONSTRUCTION
COMPANY OF NORTH FLORIDA

91 BRANSCOMB ROAD, SUITE 17
GREEN COVE SPRINGS, FL 32043
PHONE: (904) 214-7999

REVISIONS	

DRAWN BY: BW
CHECKED BY: BW
DRAWING SCALE: 1/4" = 1'-0"
DATE: 08/15/2022
SHEET:

A1

FLOOR PLAN