

TANNER STONE
HOLSTINGER
DONIGES

ARCHITECTURE
PLANNING
INTERIOR
DESIGN

1414 Winchester Ave.,
Ashland, KY
41101
Ph. 606-393-5190
1010 Coles Boulevard
Portsmouth, Ohio
45662
Ph. 740-354-6621

Fax: 740-353-4322
www.TSHdarchitects.com

THE
IRONTON
LOFTS

HISTORIC
REHABILITATION
AND
RENOVATION
PHASE 2


IRONTON, OHIO

SECOND
FLOOR PLAN

Drawn By	Date
N. Curley	02-21-12
Checked	Comm. No.
J. Mlawe	1041

Sheet Number

2

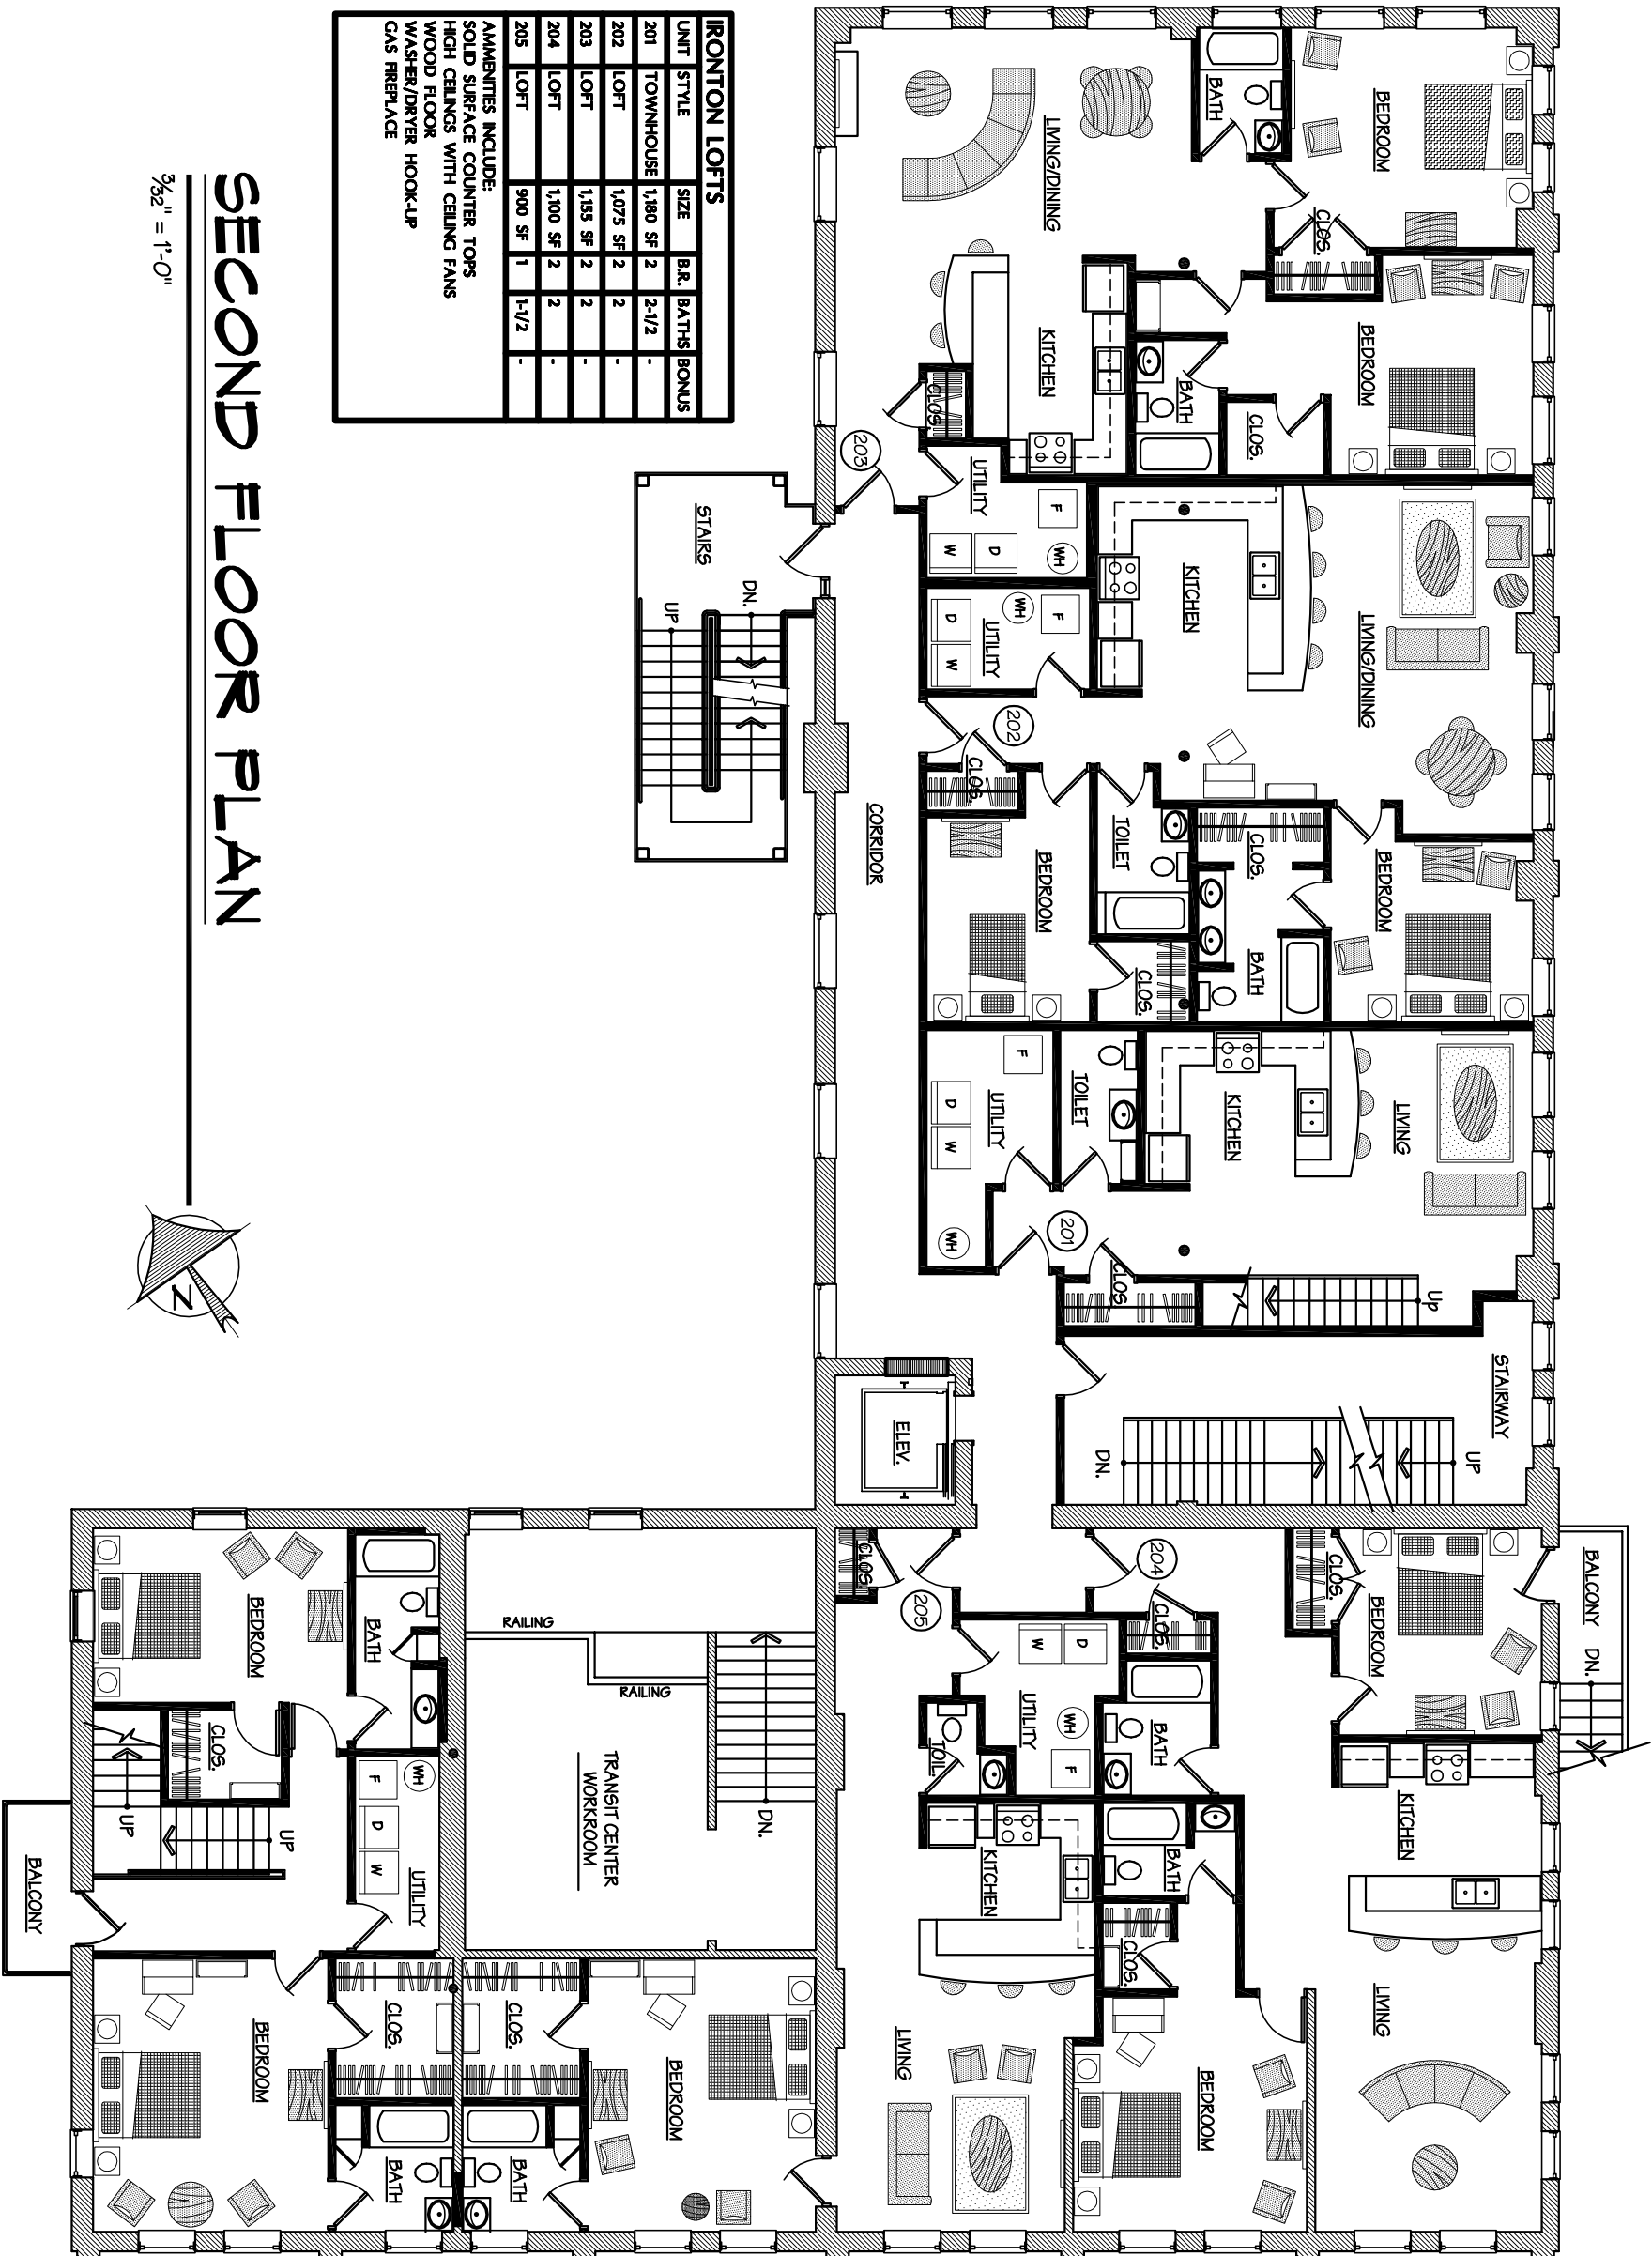

UNIT	STYLE	SIZE	B.R.	BATHS	BONUS
201	TOWNHOUSE	1,180 SF	2	2-1/2	-
202	LOFT	1,075 SF	2	-	-
203	LOFT	1,155 SF	2	-	-
204	LOFT	1,100 SF	2	-	-
205	LOFT	900 SF	1	1-1/2	-

AMENITIES INCLUDE:
SOLID SURFACE COUNTER TOPS
HIGH CEILINGS WITH CEILING FANS
WOOD FLOOR
WASHER/DRYER HOOK-UP
GAS FIREPLACE

SECOND FLOOR PLAN

3/32" = 1'-0"

