


IF THIS SHEET IS NOT 24x36 FULL SIZE, USE GRAPHIC SCALES FOR REDUCTION


KENNETH IRVING, ARCHITECT P.C.

198 ORANGE AVENUE, SUFFERN, NY 10901
 MANUEL@KIRVING.COM
 845.869.1010


MANUEL ANTONIO ANDRADE, AIA, LEED AP BD&C

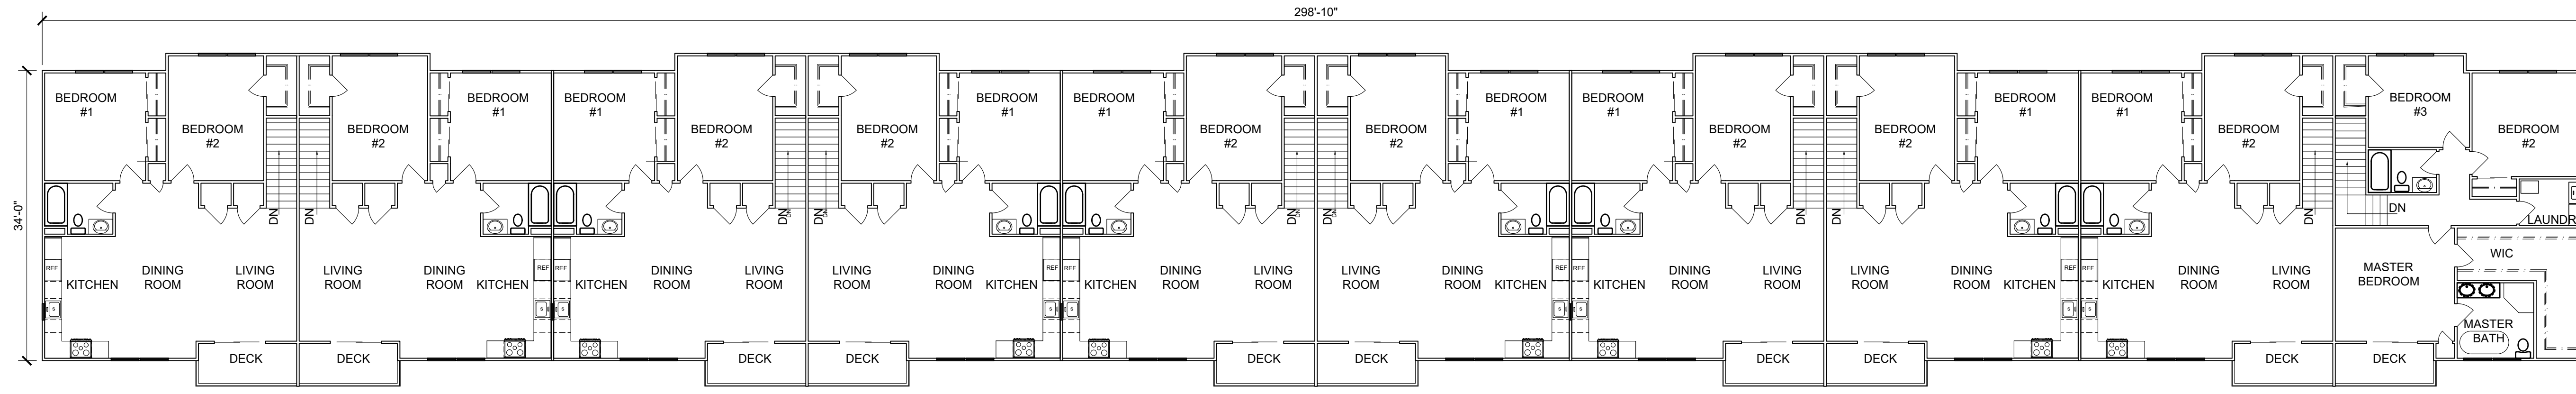

SECOND FLOOR PLAN
Scale: 1/32" = 1'-0"

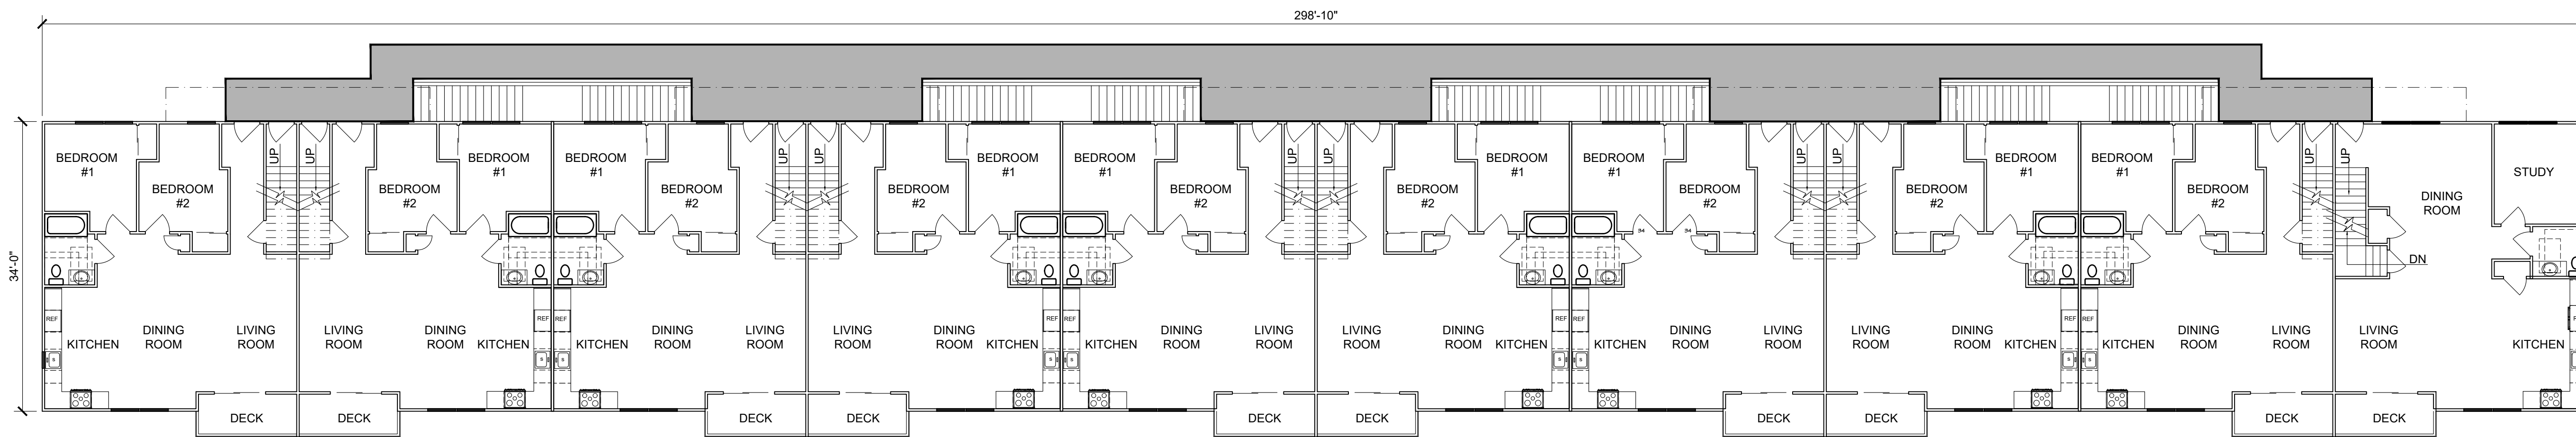

FIRST FLOOR PLAN
Scale: 1/32" = 1'-0"

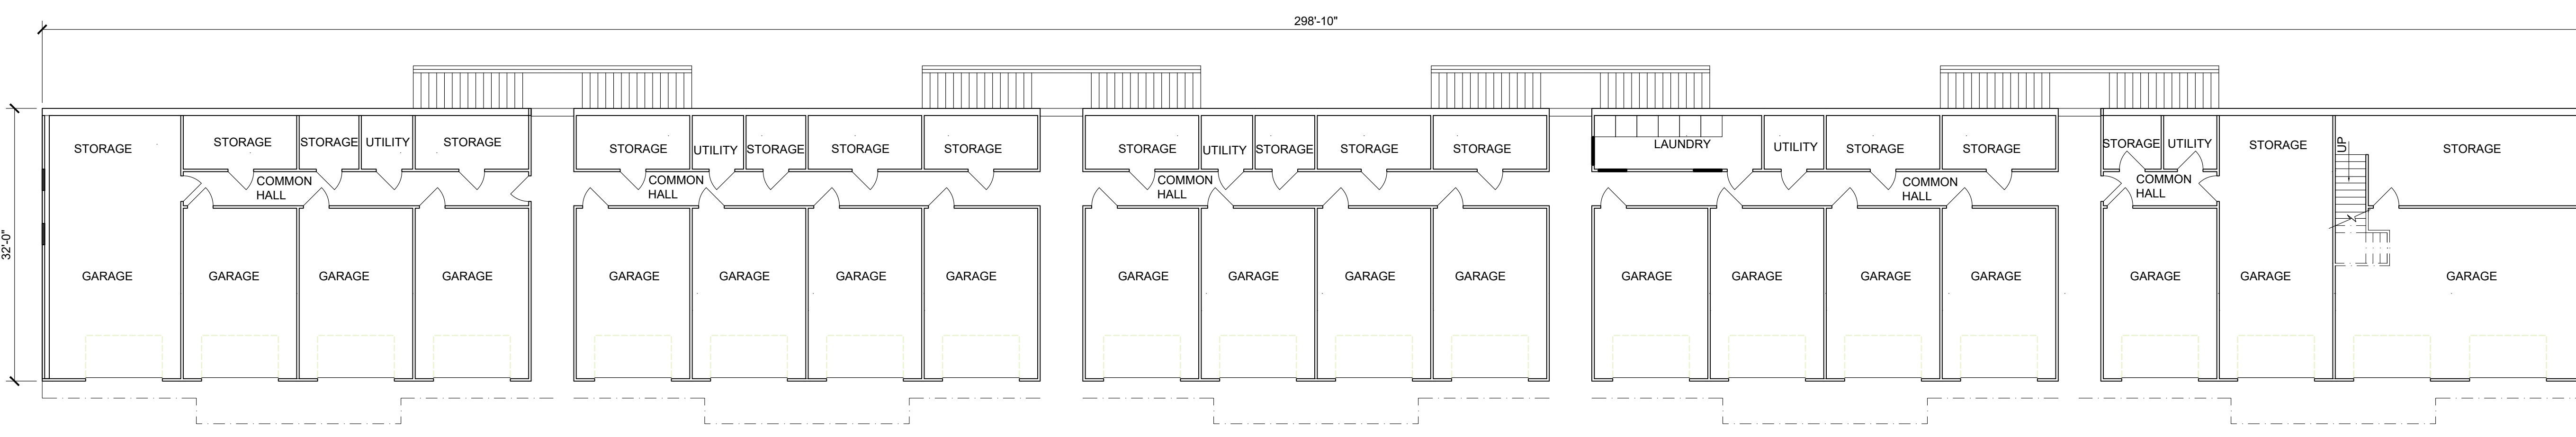

LOWER LEVEL PLAN
Scale: 1/32" = 1'-0"

Missing or inva
 File: .\11-21-
 Sheet: 1

These plans are not valid for a building permit or construction unless signed and sealed by Architect

© 2018 Kenneth Irving, Architect P.C. All rights reserved. Any use or reproduction, in whole or in part, without written authorization of Kenneth Irving Architect PC, is prohibited


PROJECT NO. xxx
 DATE: xxx
 DRAWN BY: xxx
 CHECKED BY: MAA
 AS NOTED

REVISIONS:

SHEET TITLE:

PROJECT: XXX XXX XXX XXX XXX XXX

SHEET NUMBER: A-
 - of -

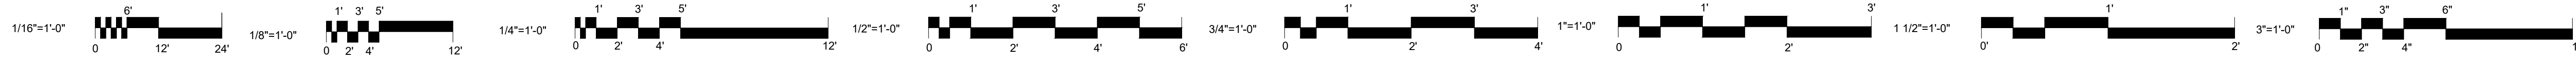

IF THIS SHEET IS NOT 24x36
FULL SIZE, USE GRAPHIC
SCALES FOR REDUCTION

**KENNETH IRVING,
ARCHITECT P.C.**

198 ORANGE AVENUE,
SUFFERN, NY 10901
MANUEL@KIRVING.COM
845.869.1818

MANUEL ANTONIO
ANDRADE, AIA,
LEED AP BD&C




UNIT ENTRY ELEVATION
Scale: 1/32" = 1'-0"

Missing or inva
File: .\11-21-
Sheet: 1


These plans are not valid
for a building permit or
construction unless signed
and sealed by Architect

© 2018 Kenneth Irving,
Architect P.C. All rights
reserved. Any use or
reproduction, in whole or
in part, without written
authorization of Kenneth
Irving Architect PC, is
prohibited

PROJECT NO.	xxx
DATE	xxx
DRAWN BY:	xxx
CHECKED BY:	MAA AS NOTED

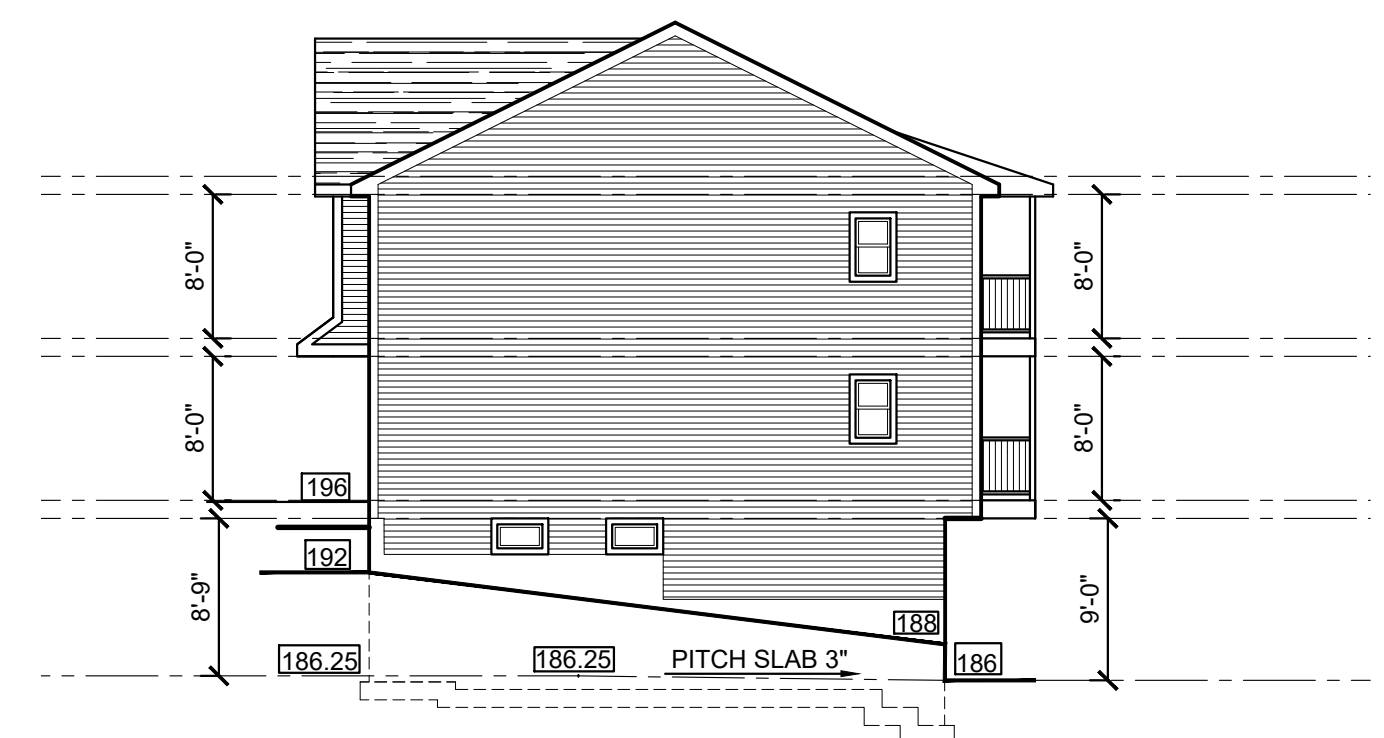

SIDE ELEVATION
Scale: 1/32" = 1'-0"

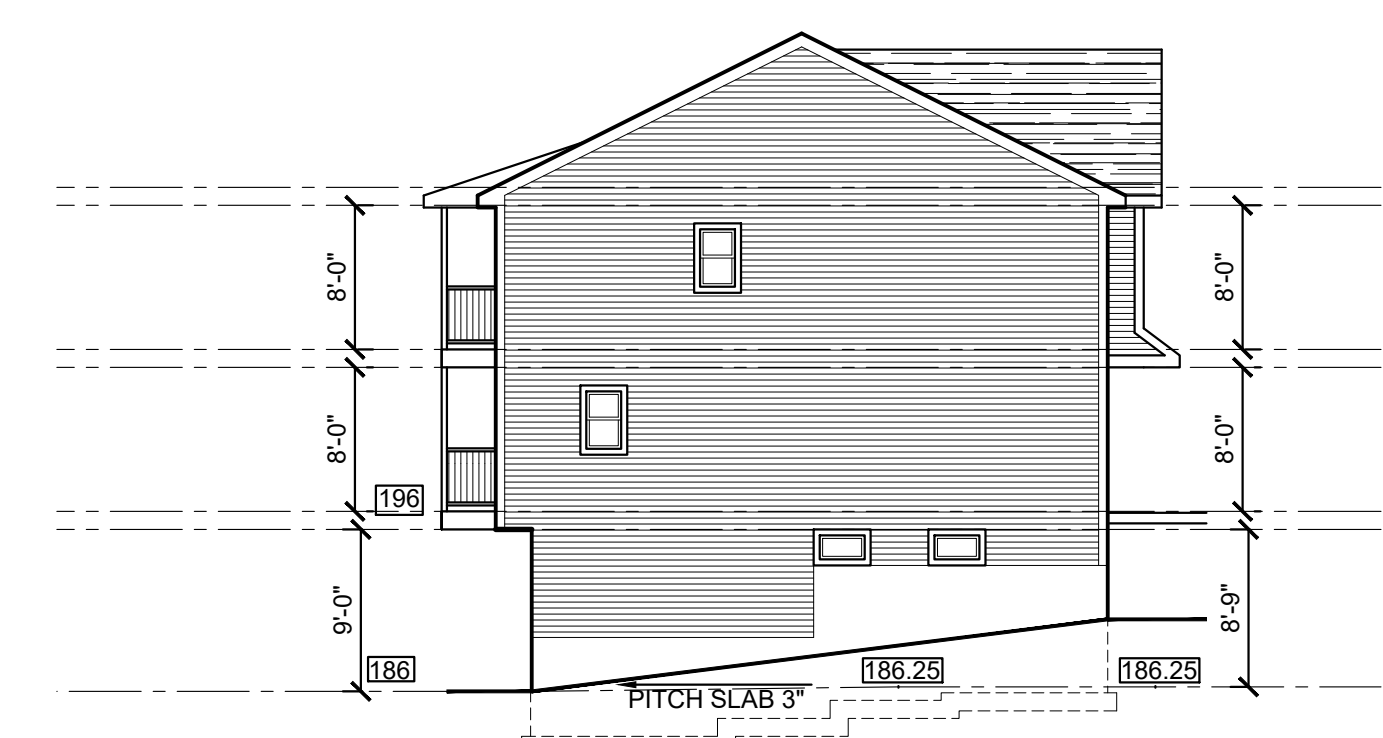

SIDE ELEVATION
Scale: 1/32" = 1'-0"

REVISIONS:

SHEET TITLE:




UNIT GARAGE ELEVATION
Scale: 1/32" = 1'-0"

PROJECT:
xxx
xxx
xxx
xxx
xxx
xxx

SHEET NUMBER:

A -
- of -

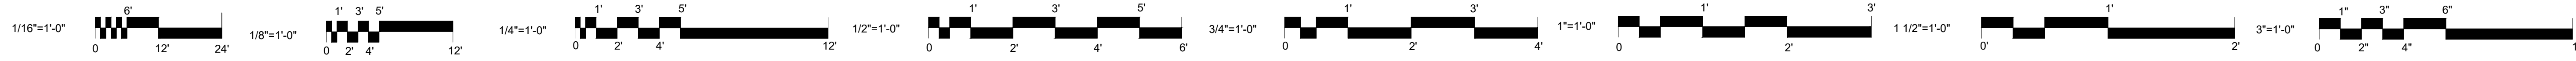







IF THIS SHEET IS NOT 24x36 FULL SIZE, USE GRAPHIC SCALES FOR REDUCTION

KENNETH IRVING, ARCHITECT P.C.

198 ORANGE AVENUE, SUFFERN, NY 10901

MANUEL ANDRADE, AIA, LEED AP BD&C

MANU@KIRVING.COM 845.869.1010

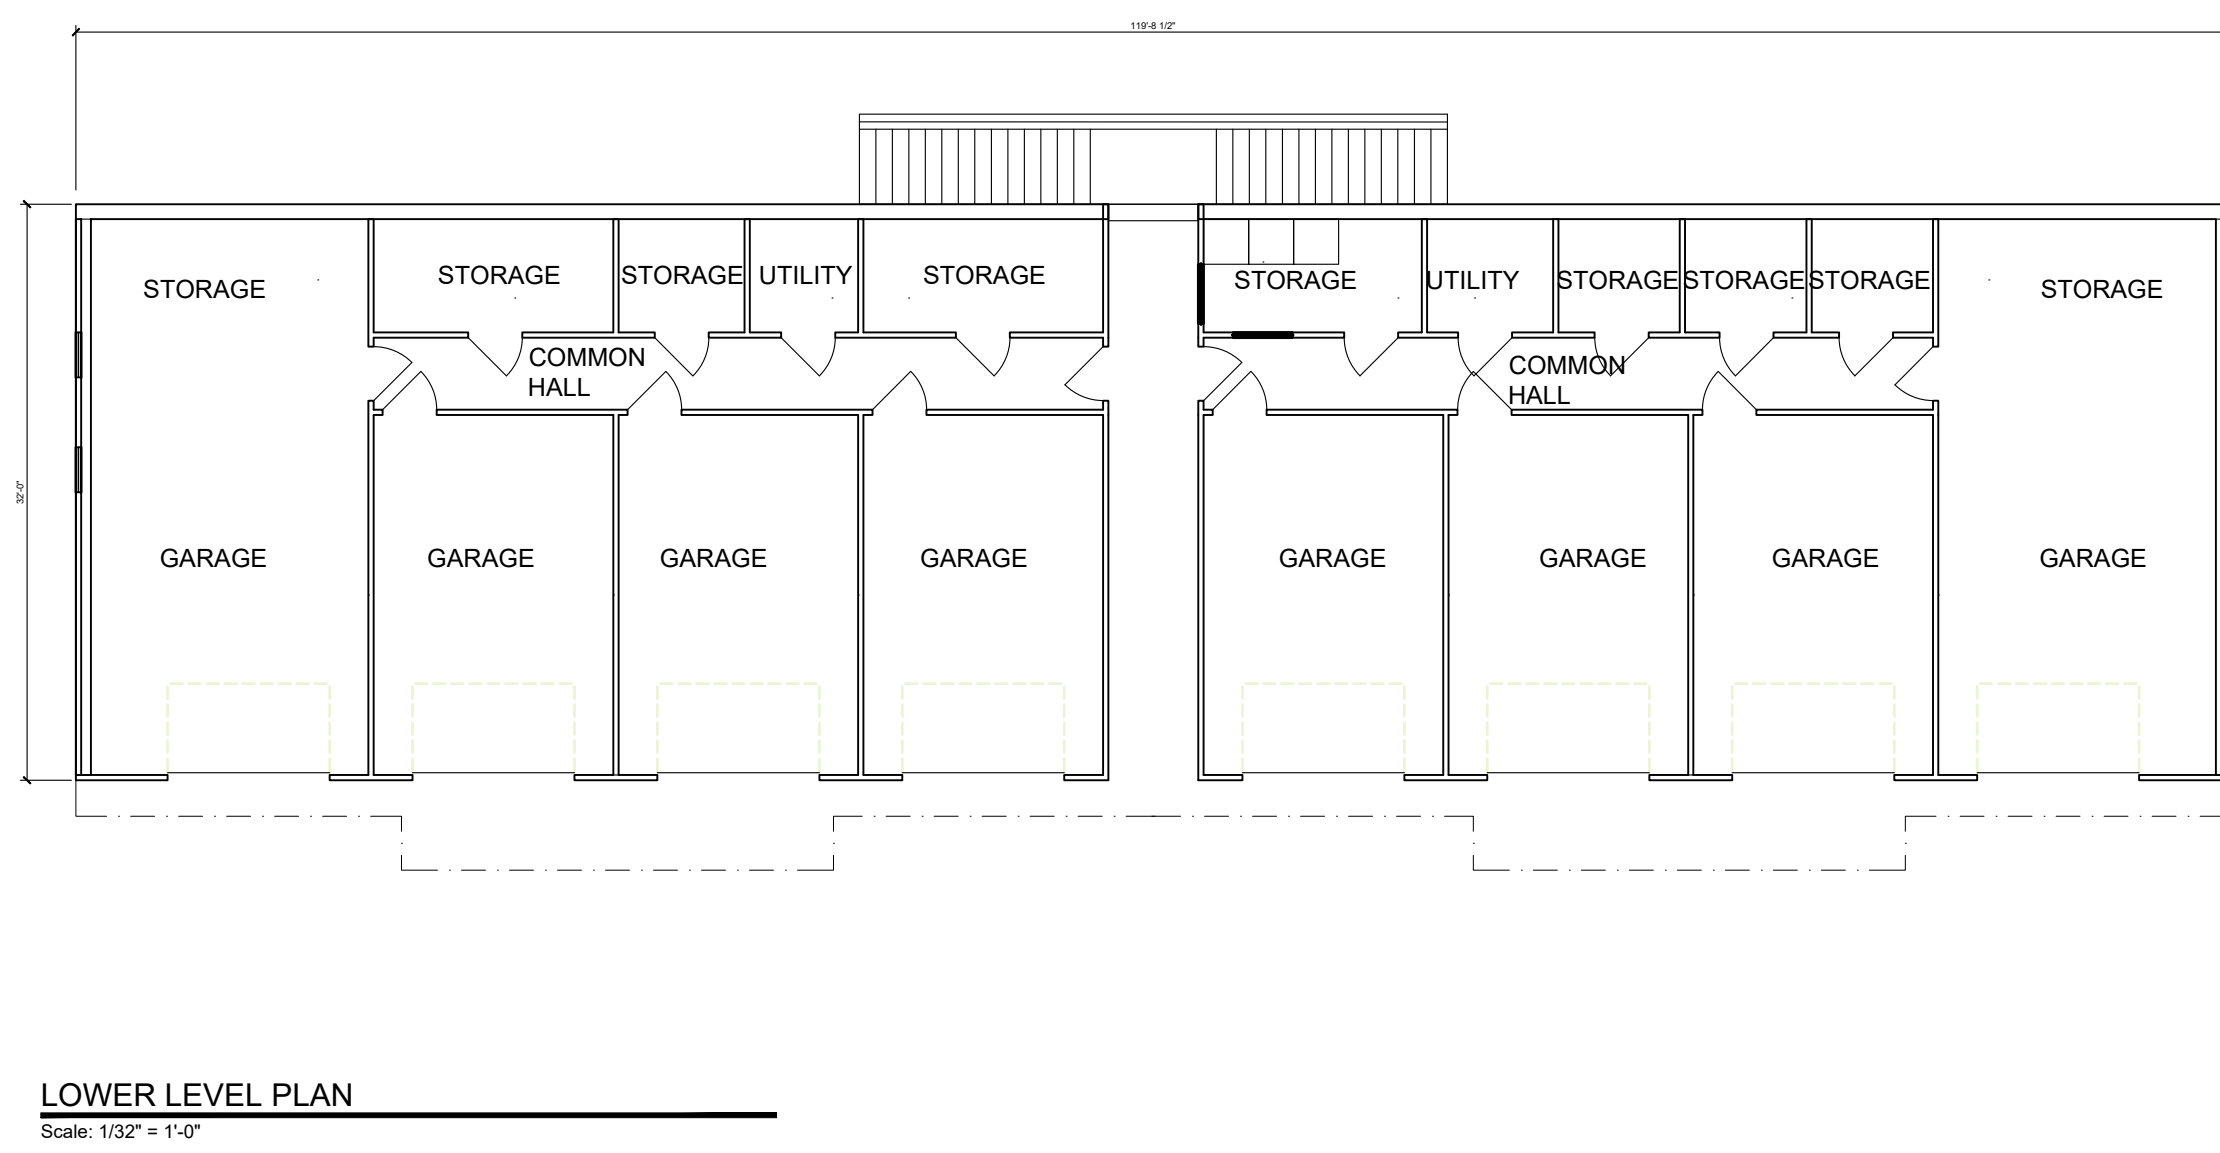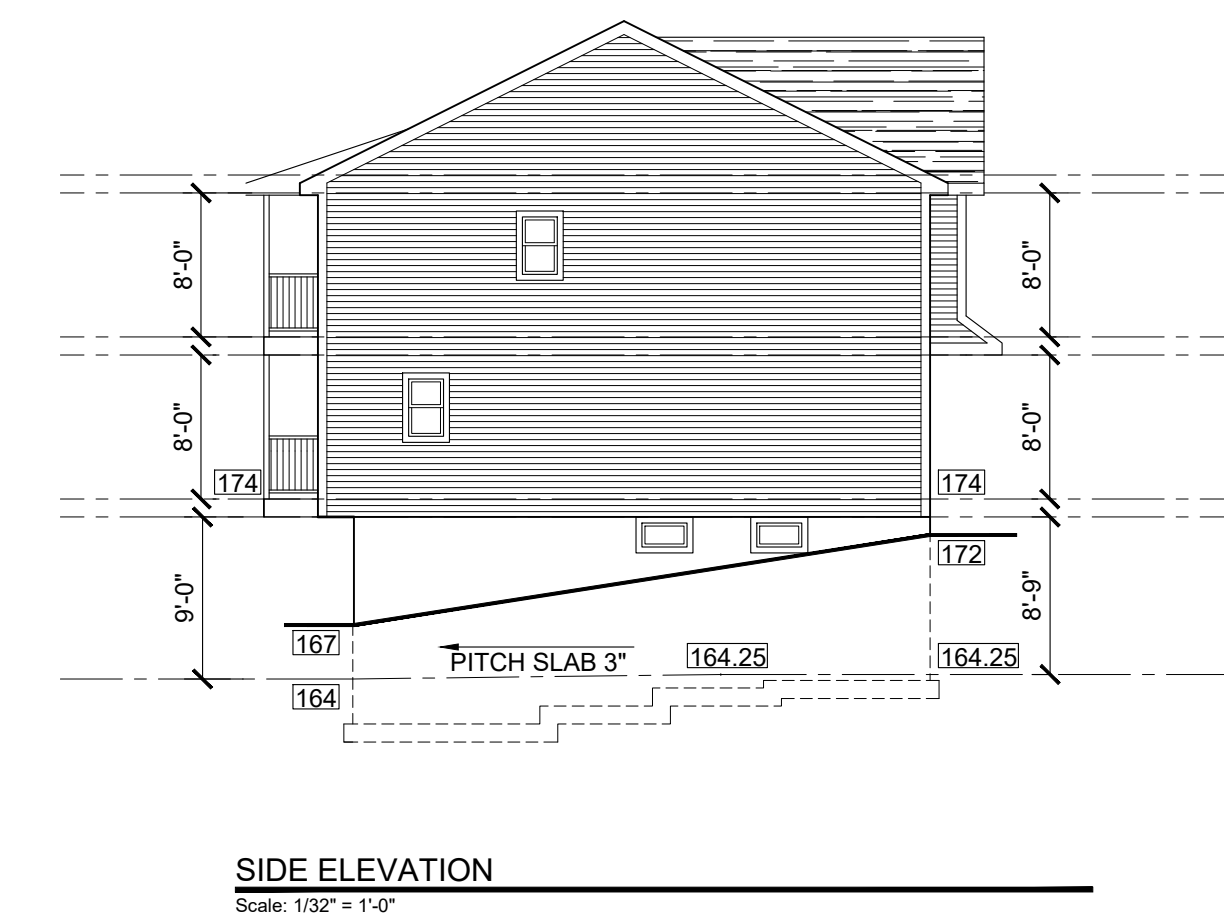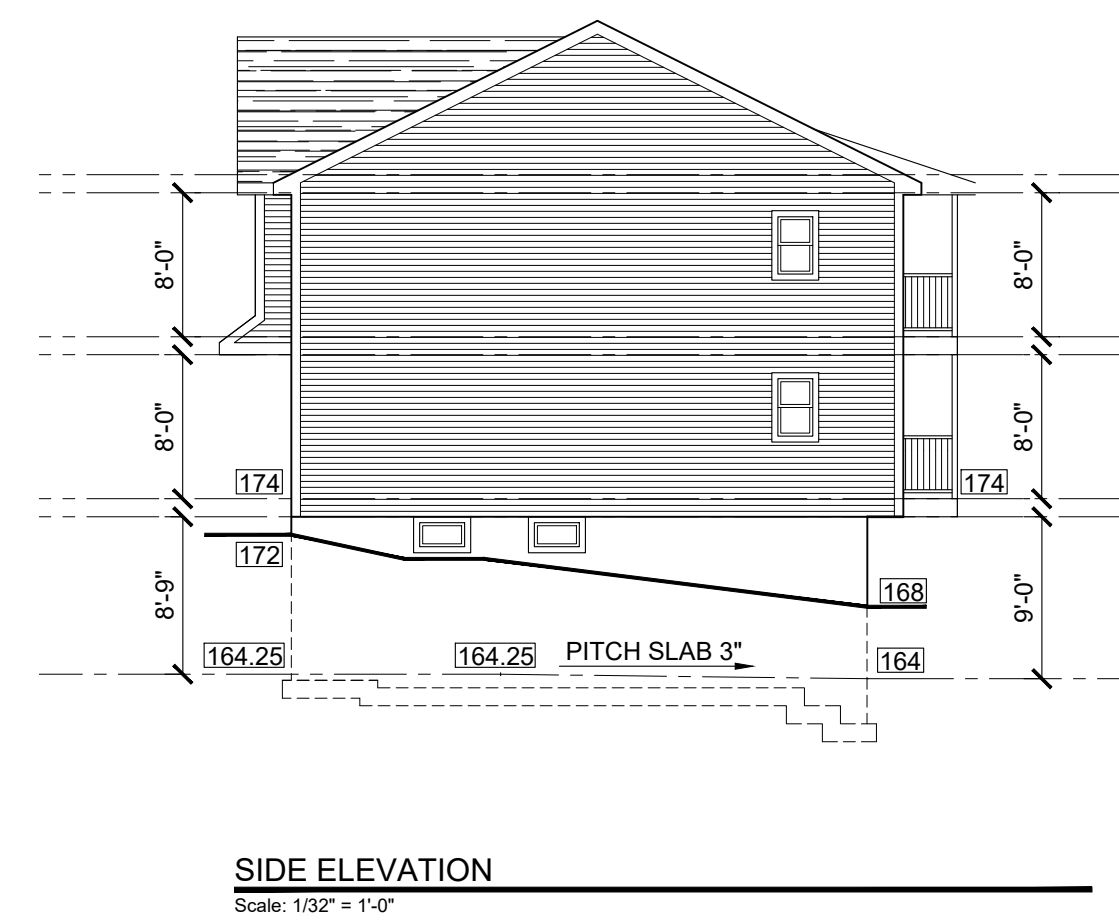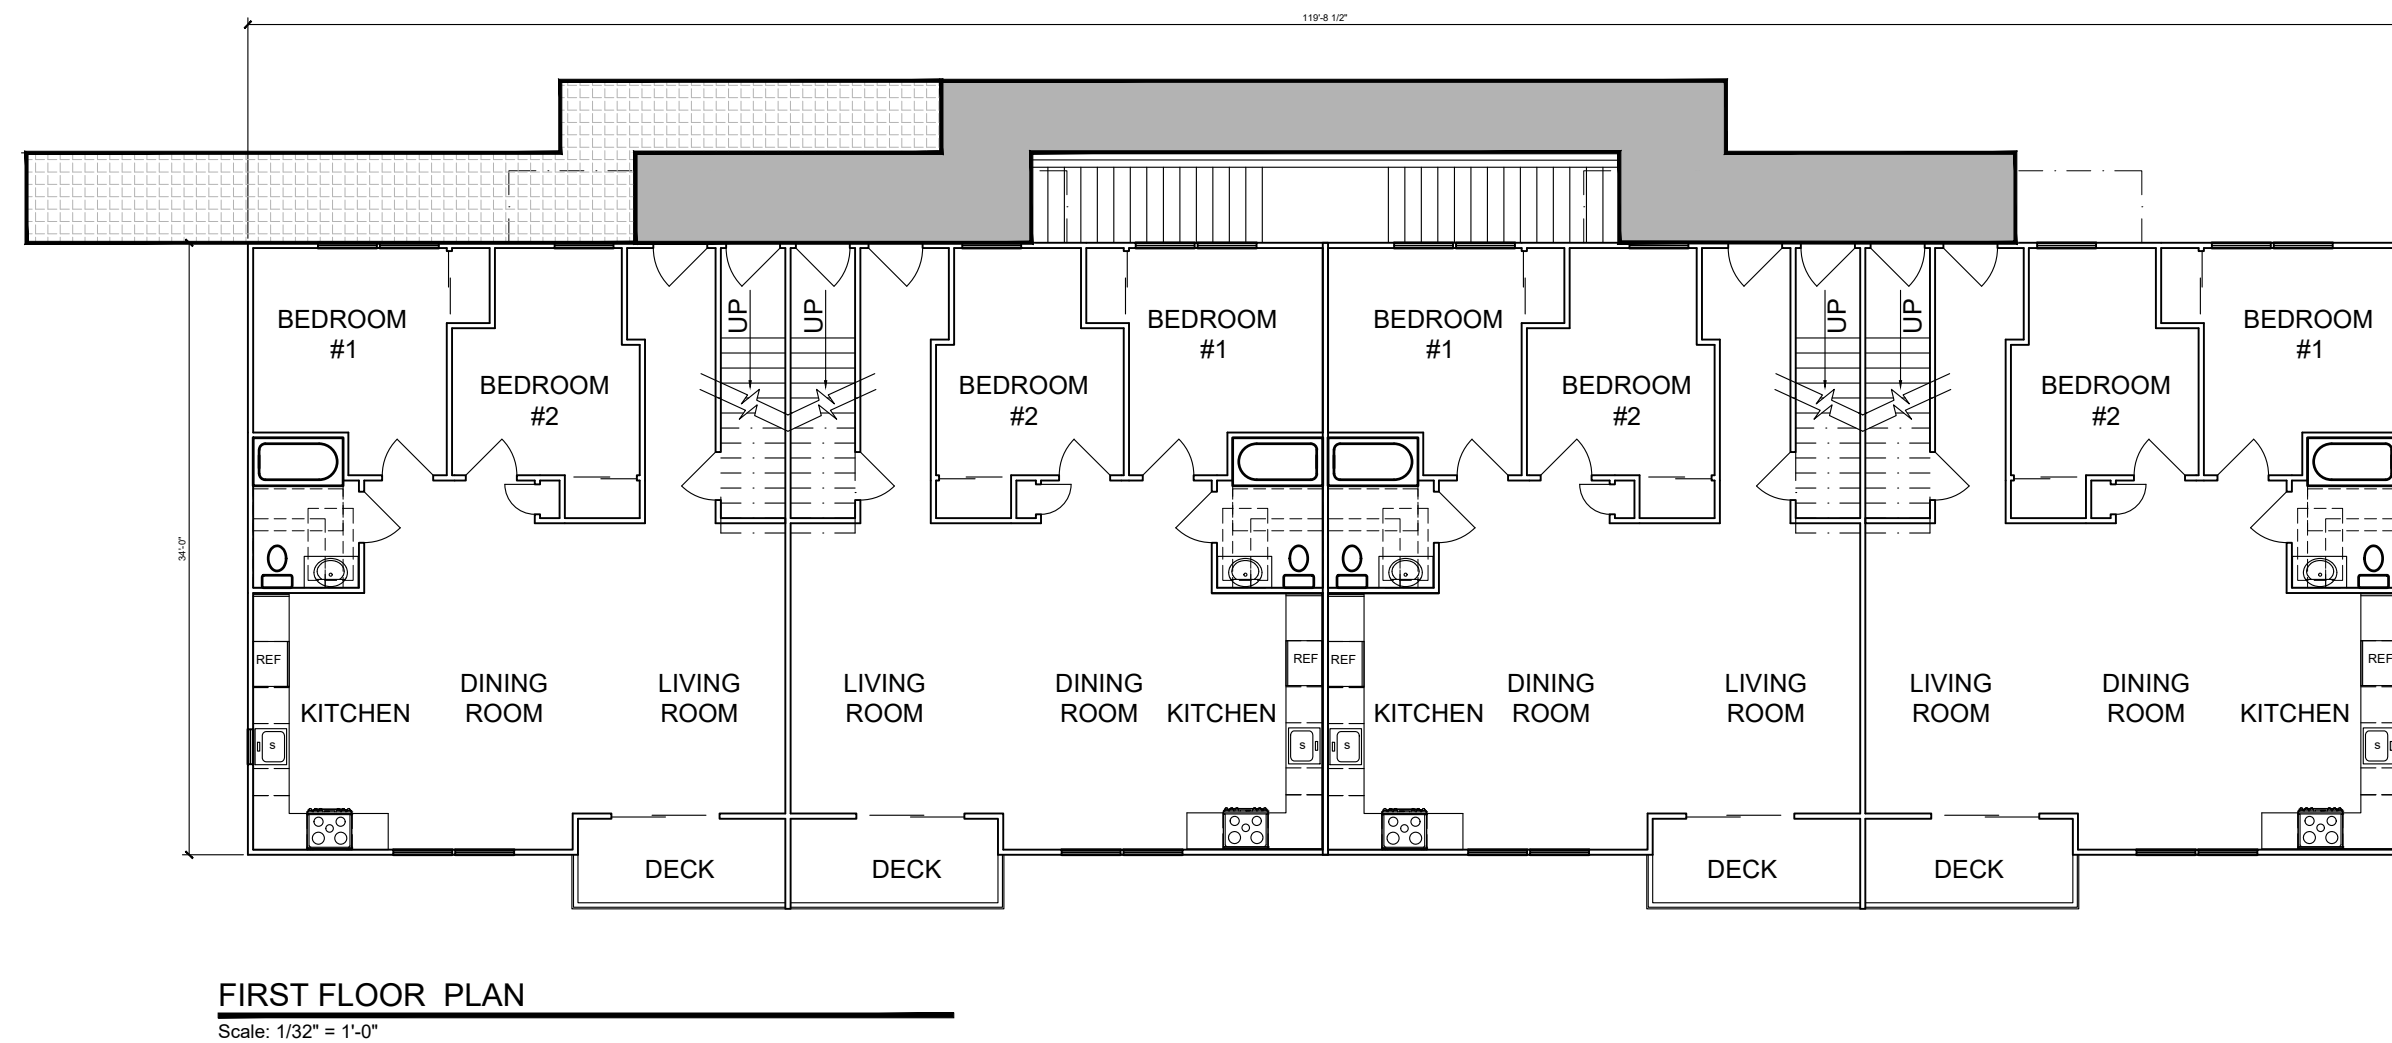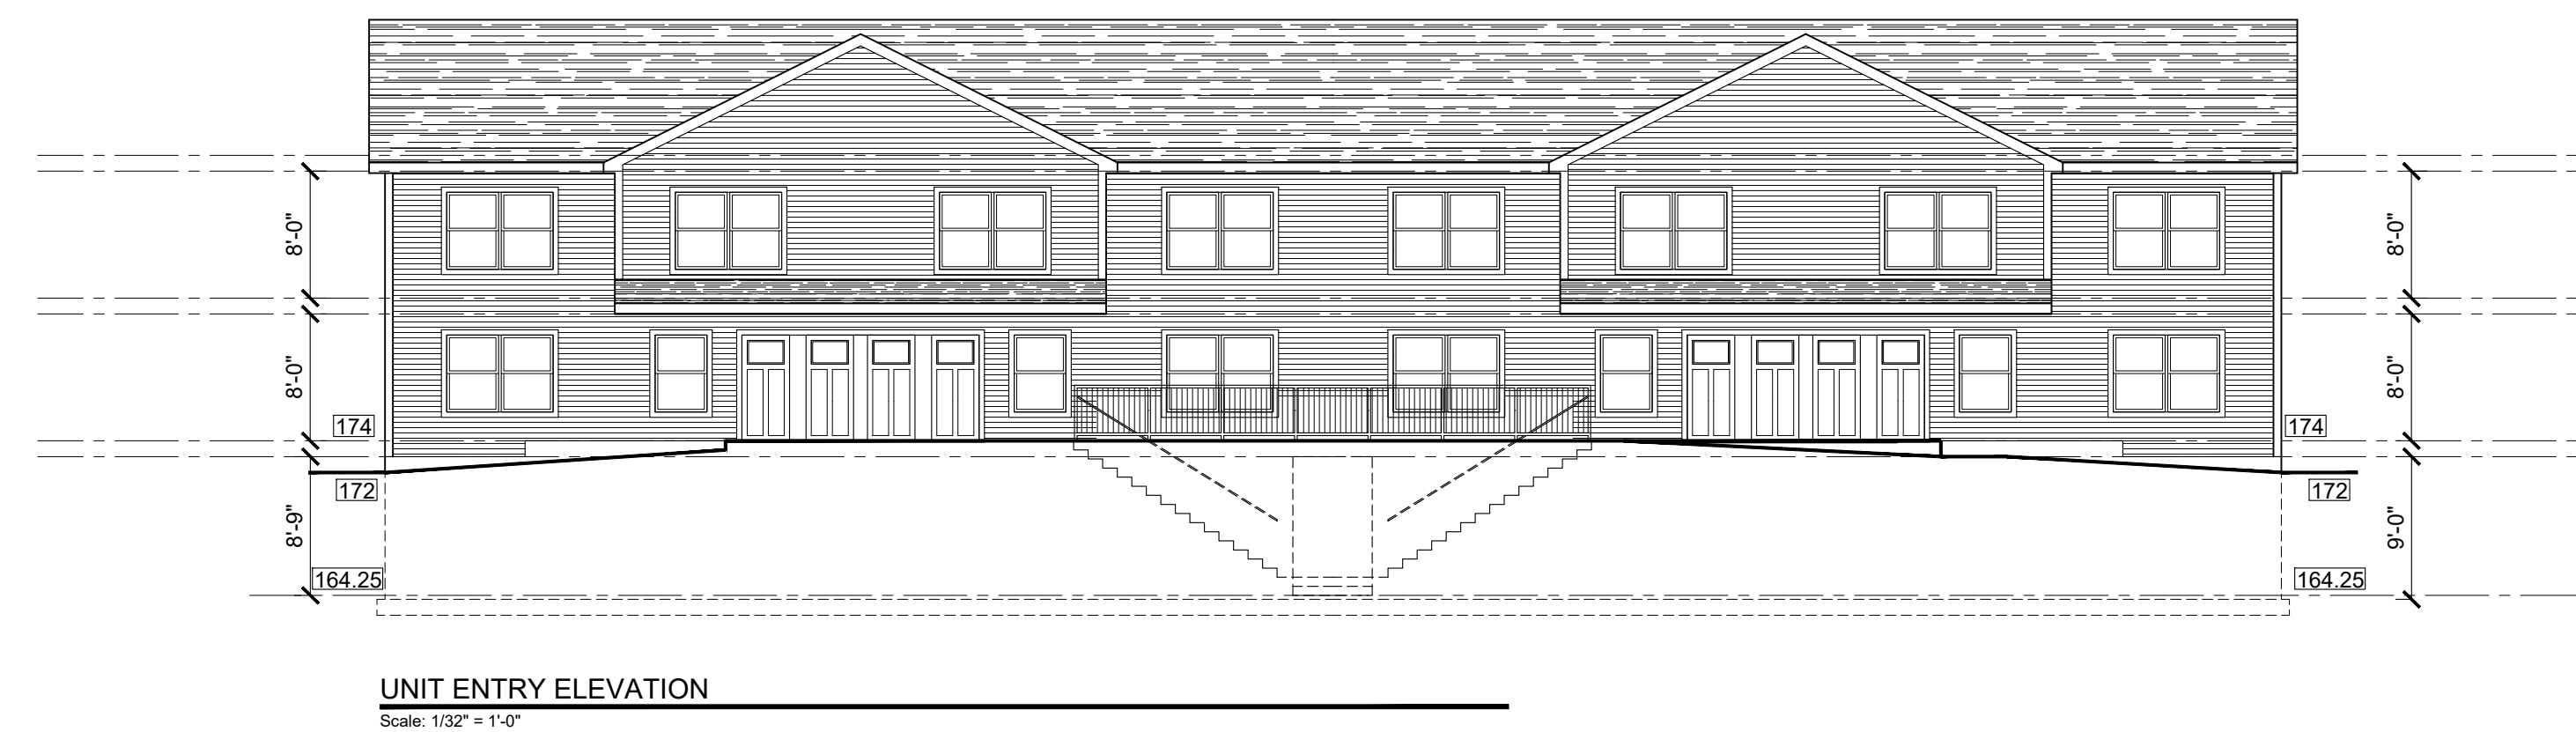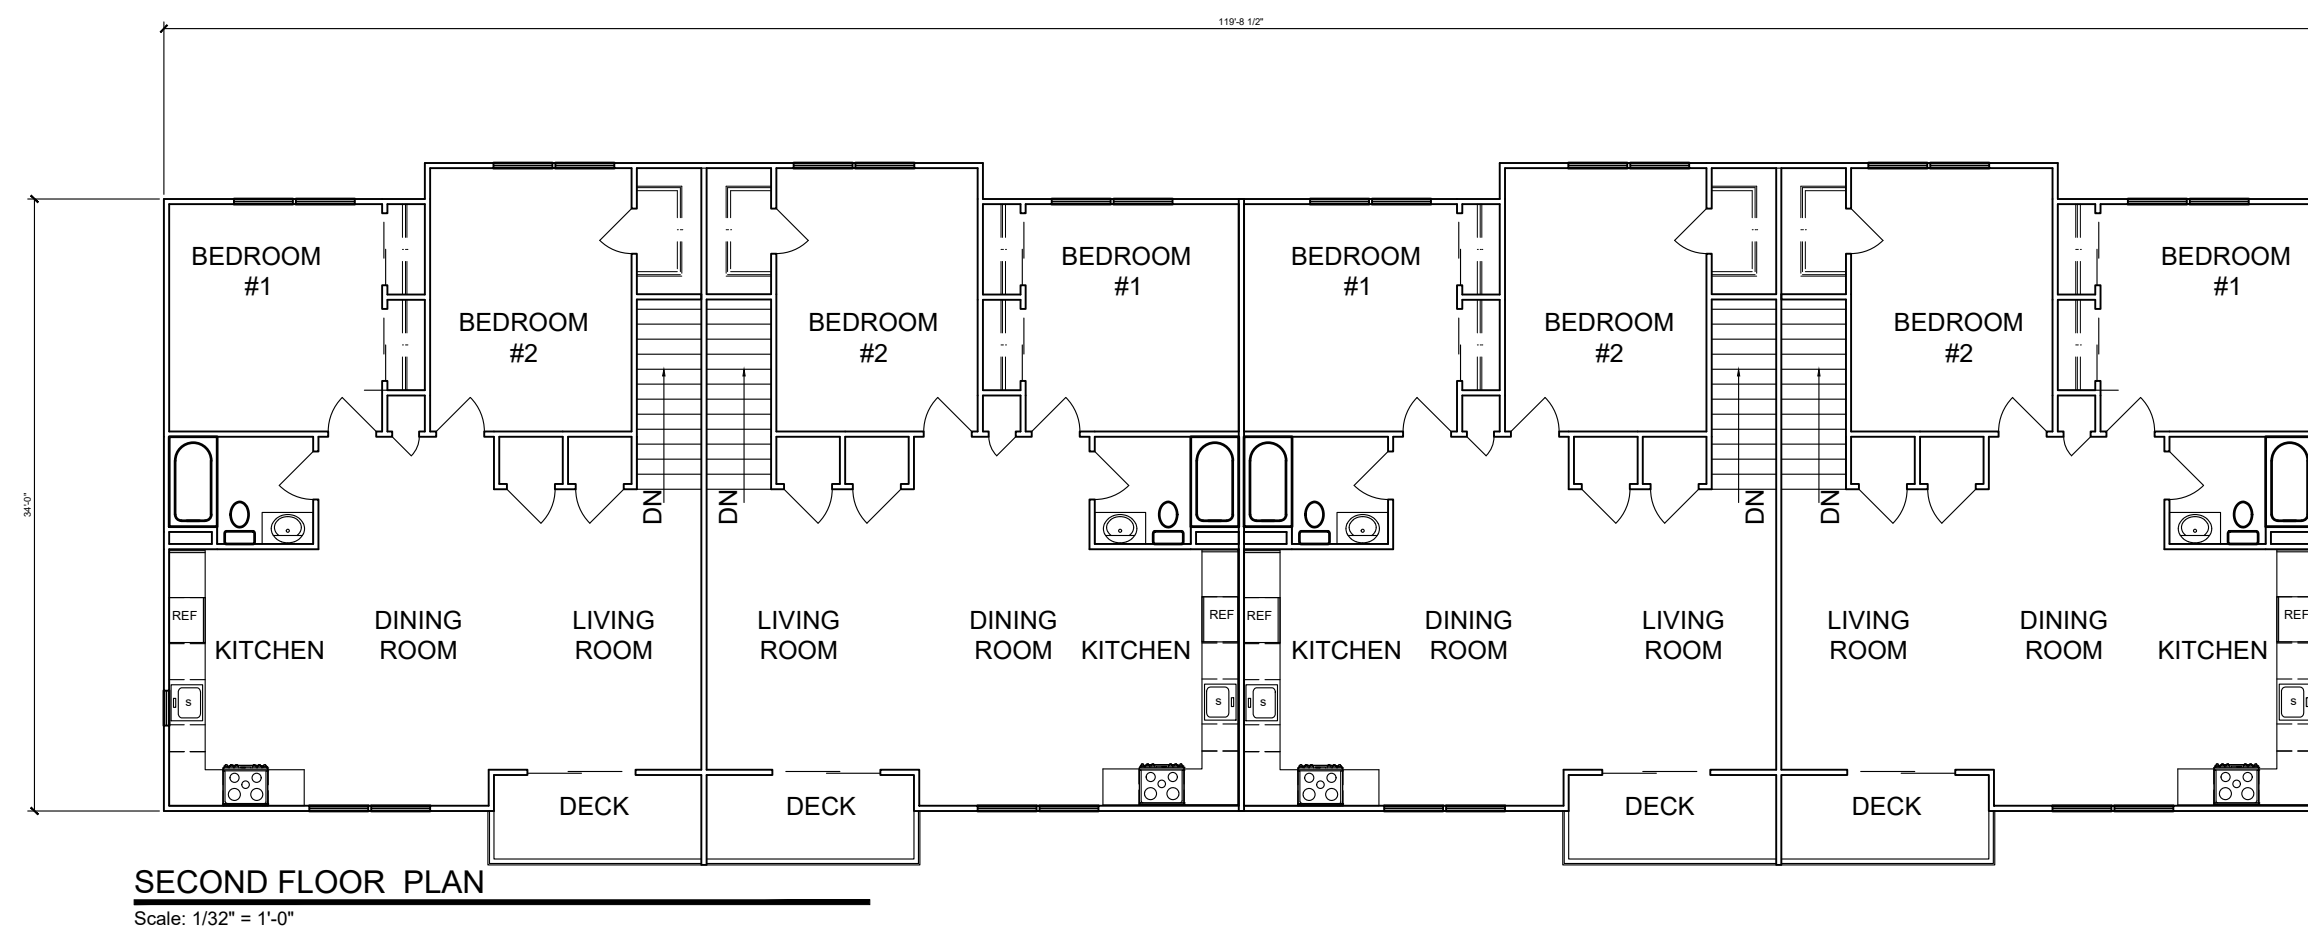

Missing or inva
File: .\11-21-
Sheet: 1

These plans are not valid for a building permit or construction unless signed and sealed by Architect

© 2018 Kenneth Irving, Architect P.C. All rights reserved. Any use or reproduction, in whole or in part, without written authorization of Kenneth Irving Architect PC, is prohibited

PROJECT NO. xxx
DATE: xxx
DRAWN BY: xxx
CHECKED BY: MAA
AS NOTED

REVISIONS:

SHEET TITLE:

PROJECT: XXX XXX XXX XXX XXX XXX

SHEET NUMBER: A- of -