



FRONT ELEVATION SOUTHWEST



SIDE ELEVATION NORTHWEST



REAR ELEVATION NORTHEAST




SIDE ELEVATION SOUTHEAST



FRONT ELEVATION



FRONT ELEVATION DETAIL

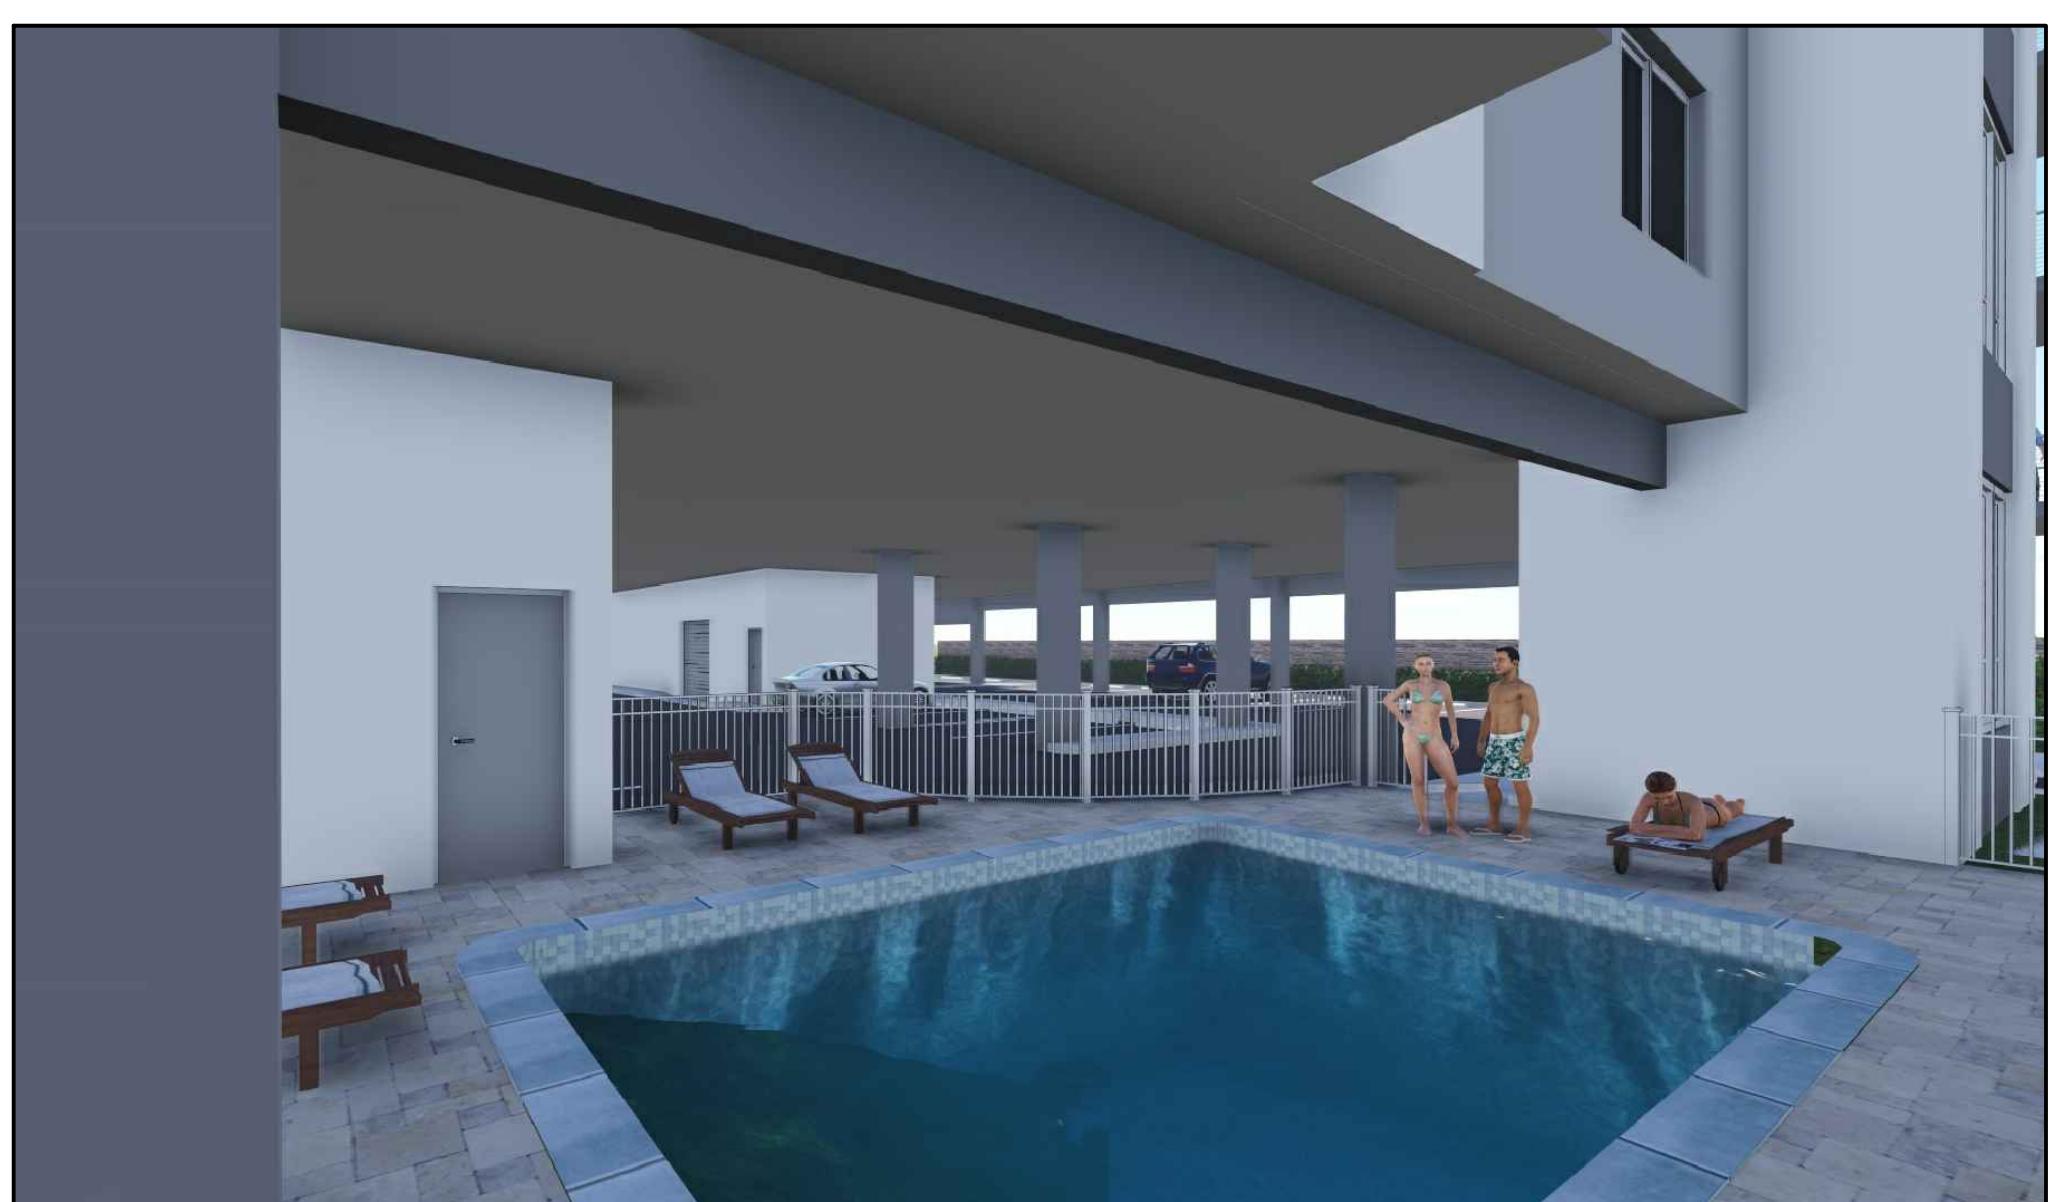

POOL AREA PICTURE



ROOF DECK PICTURE



ROOF DECK PICTURE

514 N. E. 9th Avenue
Pompano Beach, FL 33060
P: 954.566.7298 F: 954.566.3286
www.simonarchitectural.com
AA-C000582

SIMON
ARCHITECTURAL

© Simon Architectural PA
THIS DOCUMENT IS THE PROPERTY OF
SIMON ARCHITECTURAL PA AND SHALL NOT BE
REPRODUCED WITHOUT THE WRITTEN CONSENT
OF SIMON ARCHITECTURAL PA.

PROJECT

PERRINE APARTMENTS AT:
10025 WEST INDIGO STREET, MIAMI, FLORIDA 33157

REVISIONS DATES:

PROFESSIONAL SEAL

RICHARD HARRIS SIMON #AB001434
REGISTERED ARCHITECT STATE OF FLORIDA

ISSUE DATE: 04/13/2023
PROJECT #: 2237 SD 100
DRAWN BY: NMGE
CHECKED BY: RHS

**ELEVATIONS
PICTURES**

A-5.2