


FLOOR PLAN - PRE-ENGINEERED STORAGE BUILDING
SCALE 1/8" = 1'-0"

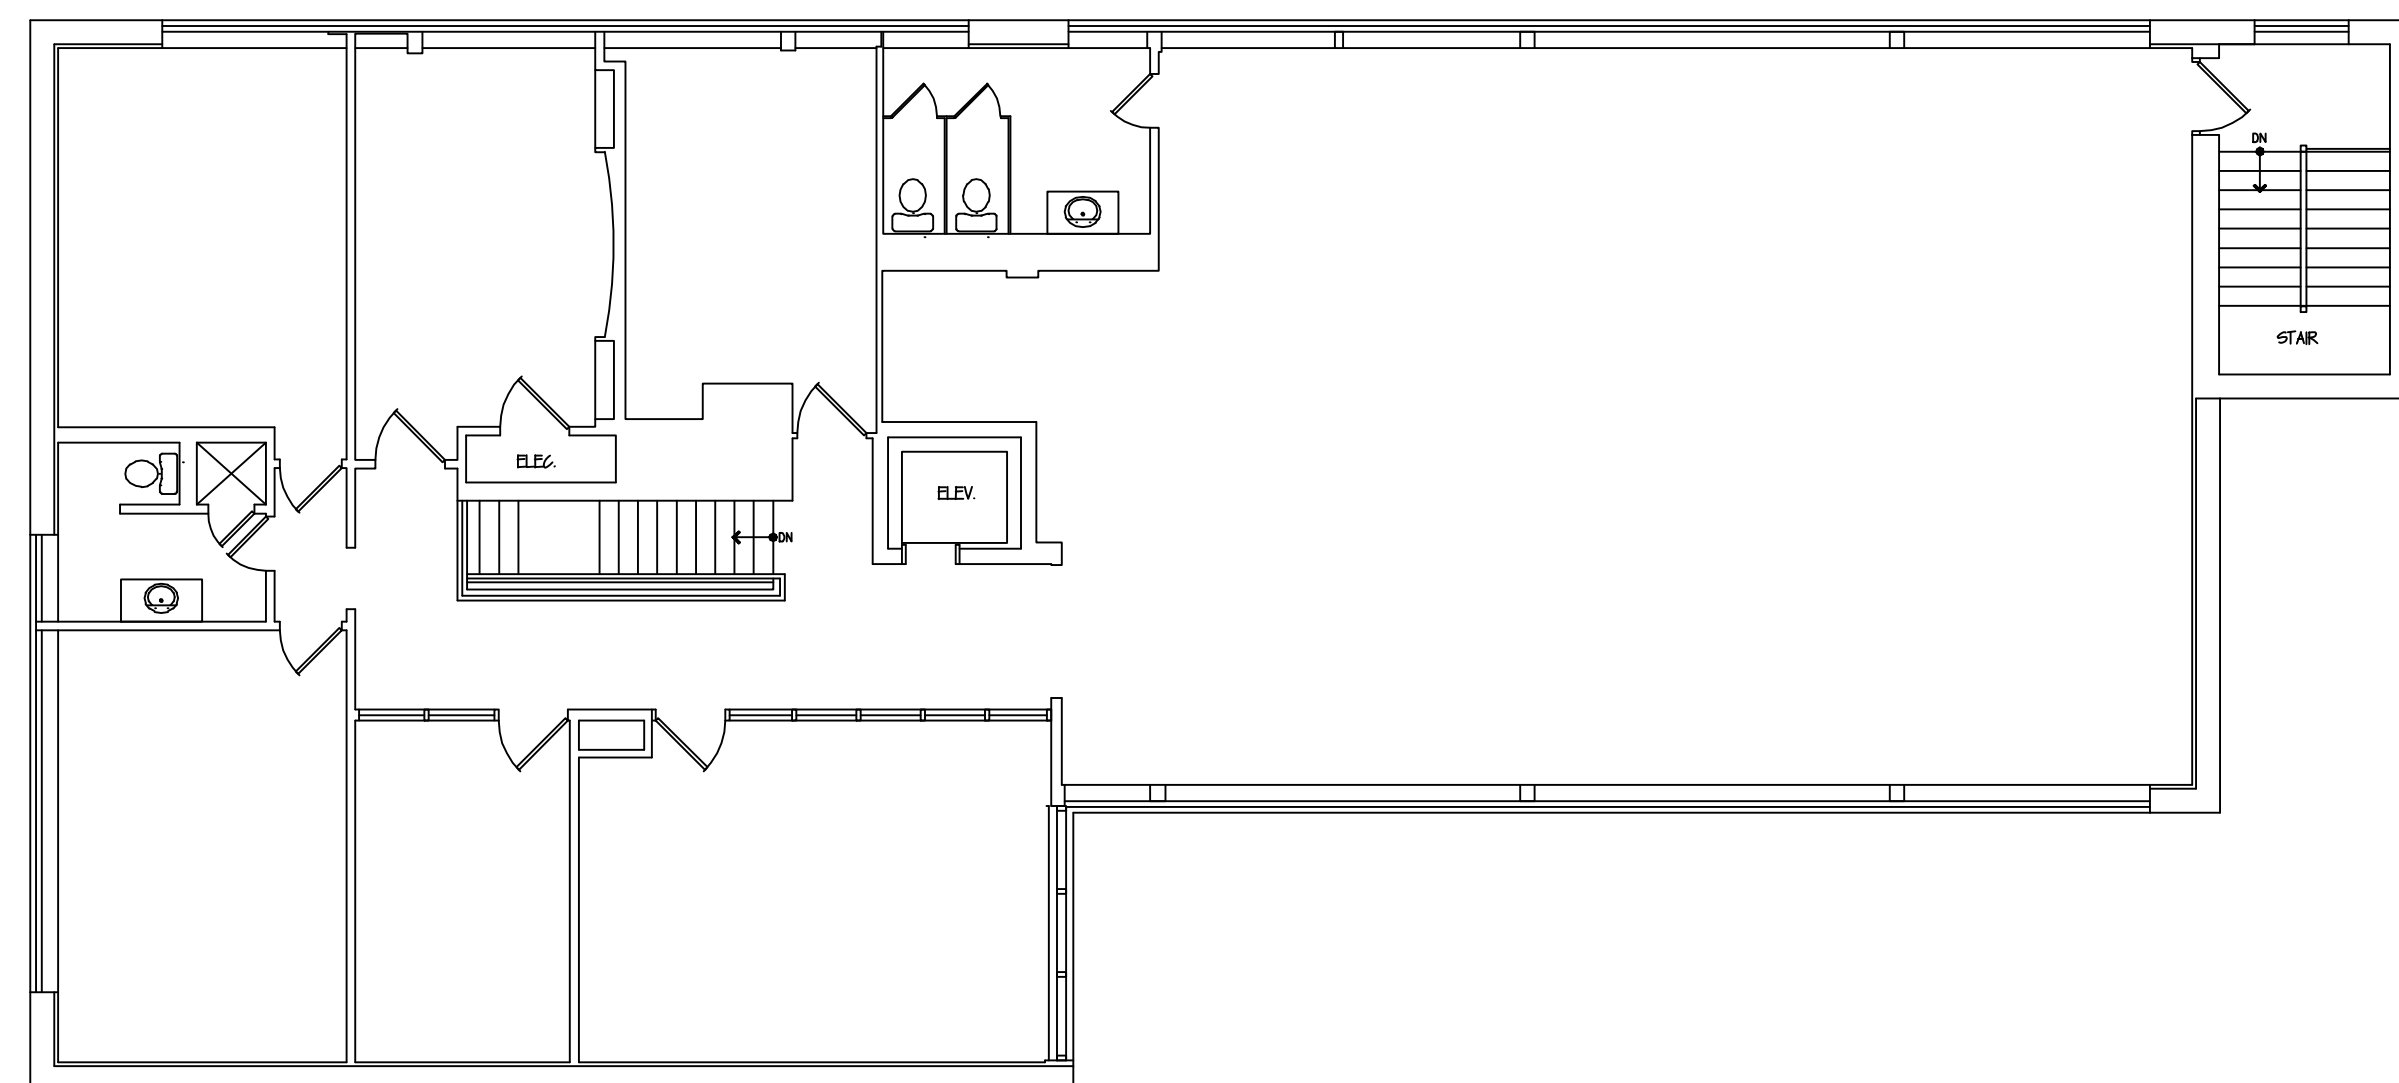

SECOND FLOOR PLAN - OFFICE BUILDING
SCALE 1/8" = 1'-0"

REVISED:

SECOND FLOOR PLAN - OFFICE BUILDING
FLOOR PLAN - PRE-ENGINEERED STORAGE BUILDING
SCALE 1/8" = 1'-0"
OCTOBER 12, 2020

ANDREW J. COMINELLI
ARCHITECT
SPRINGFIELD, CONN. 06461
TEL. 860-861-0744

EXISTING BUILDING CONDITIONS
141 N AVE. LLC
141 NORTH AVENUE
DORSET, CONN.

JOB NO. 247

A-2

SHEET 2 OF 4