


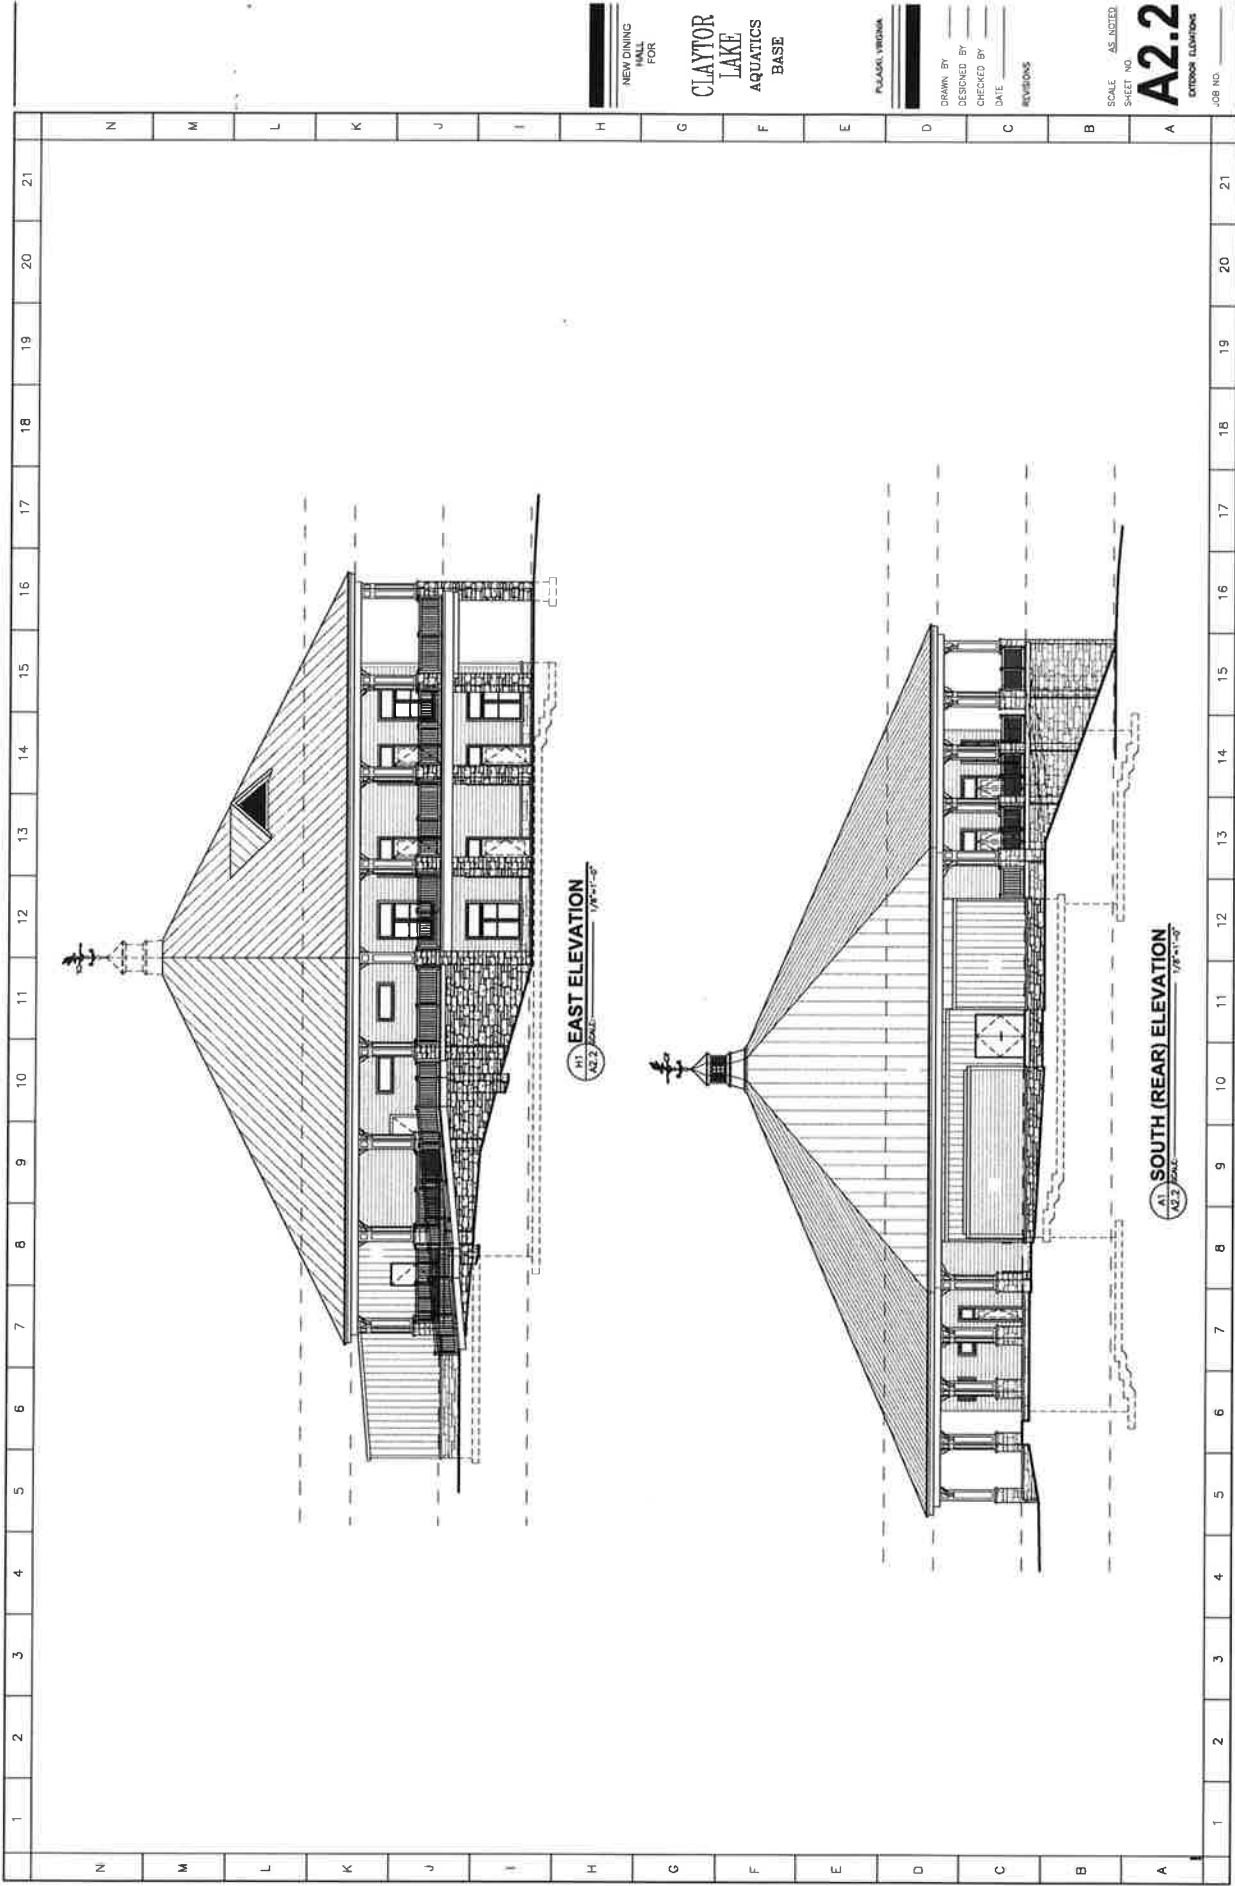

NEW DINING
HALL
FOR

CLAYTOR
LAKE
AQUATICS
BASE

PULASKI, VIRGINIA

DRAWN BY
DESIGNED BY
CHECKED BY
DATE
REVISIONS

SCALE AS NOTED
SHEET NO.

A2.2


EXTERIOR ELEVATIONS


JOB NO.



LOWER LEVEL BUILDOUT PLAN

LOWE'S
SEAL F • 1/16" DIA • 1/2"

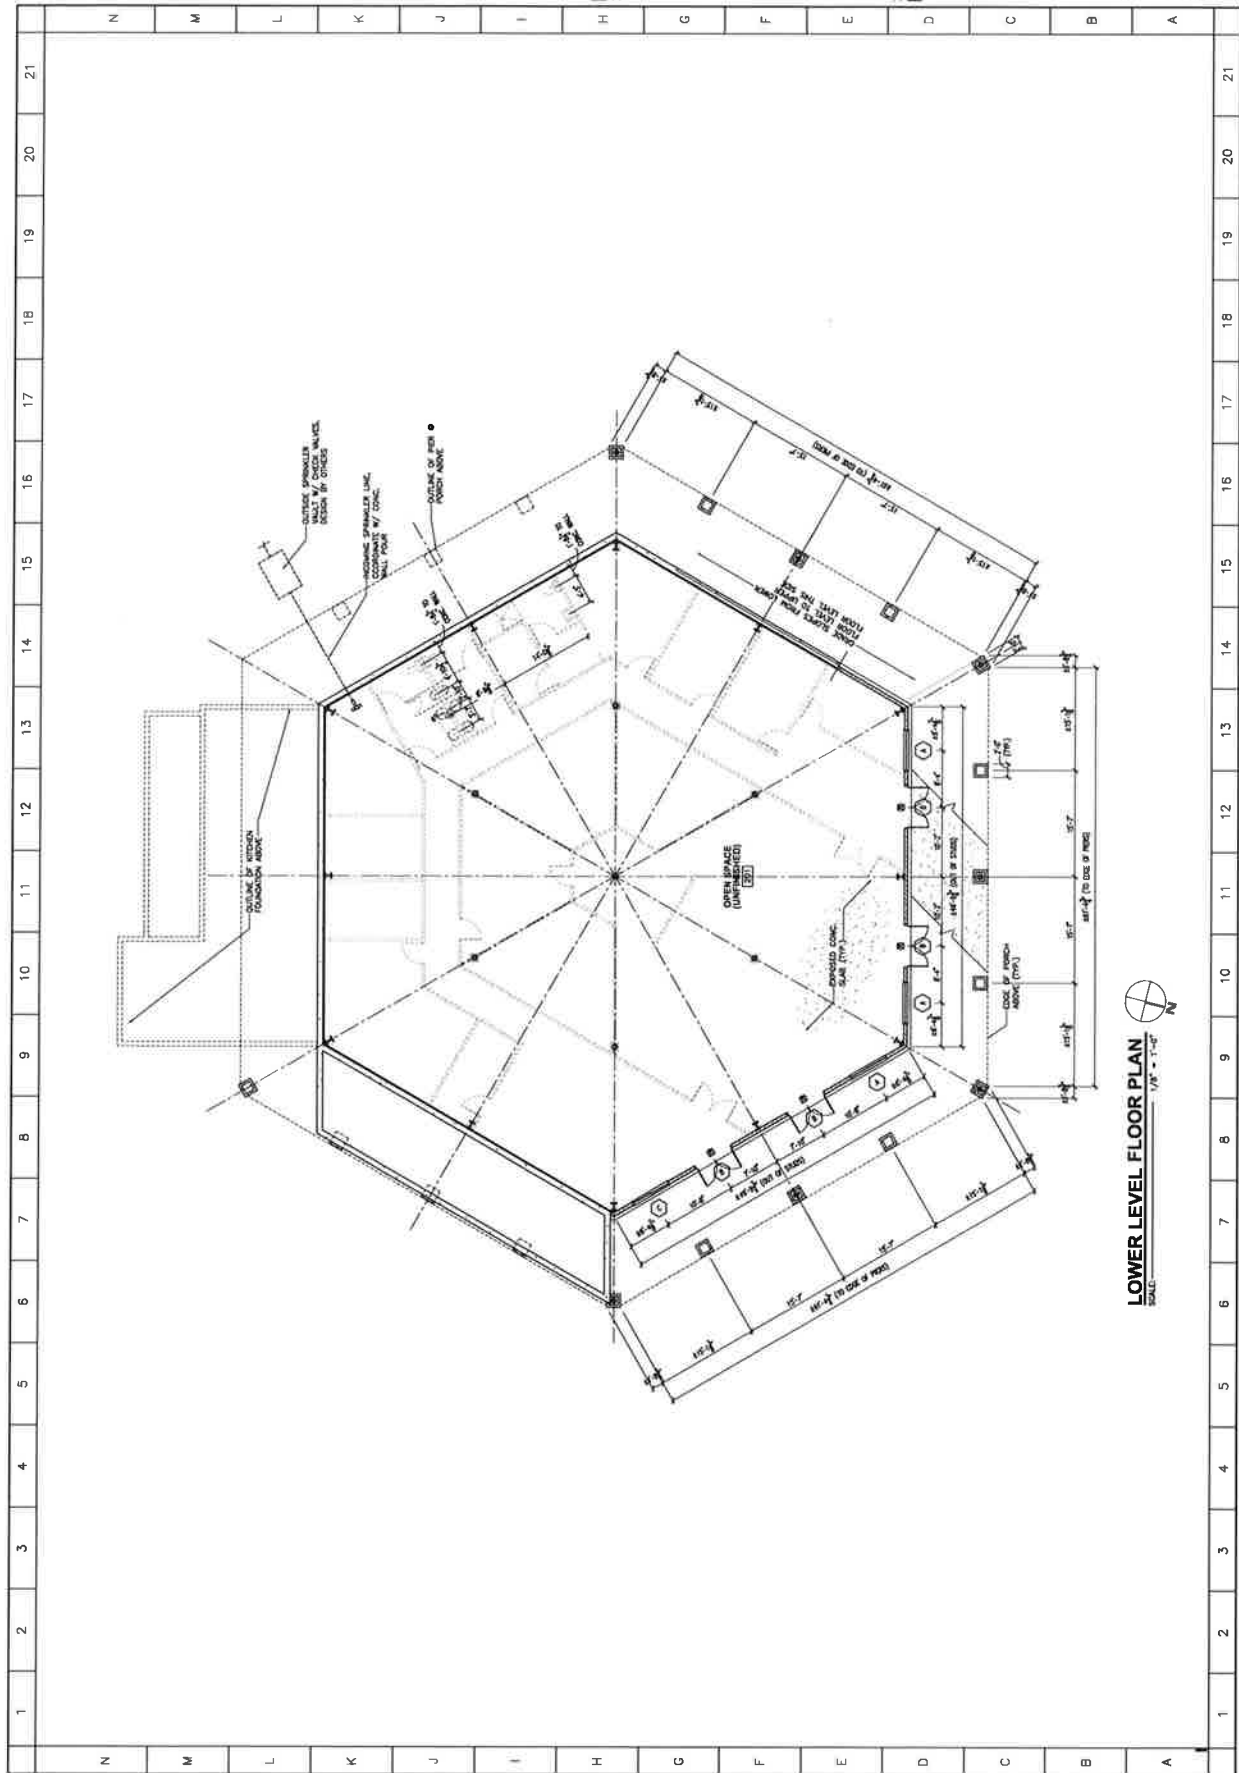

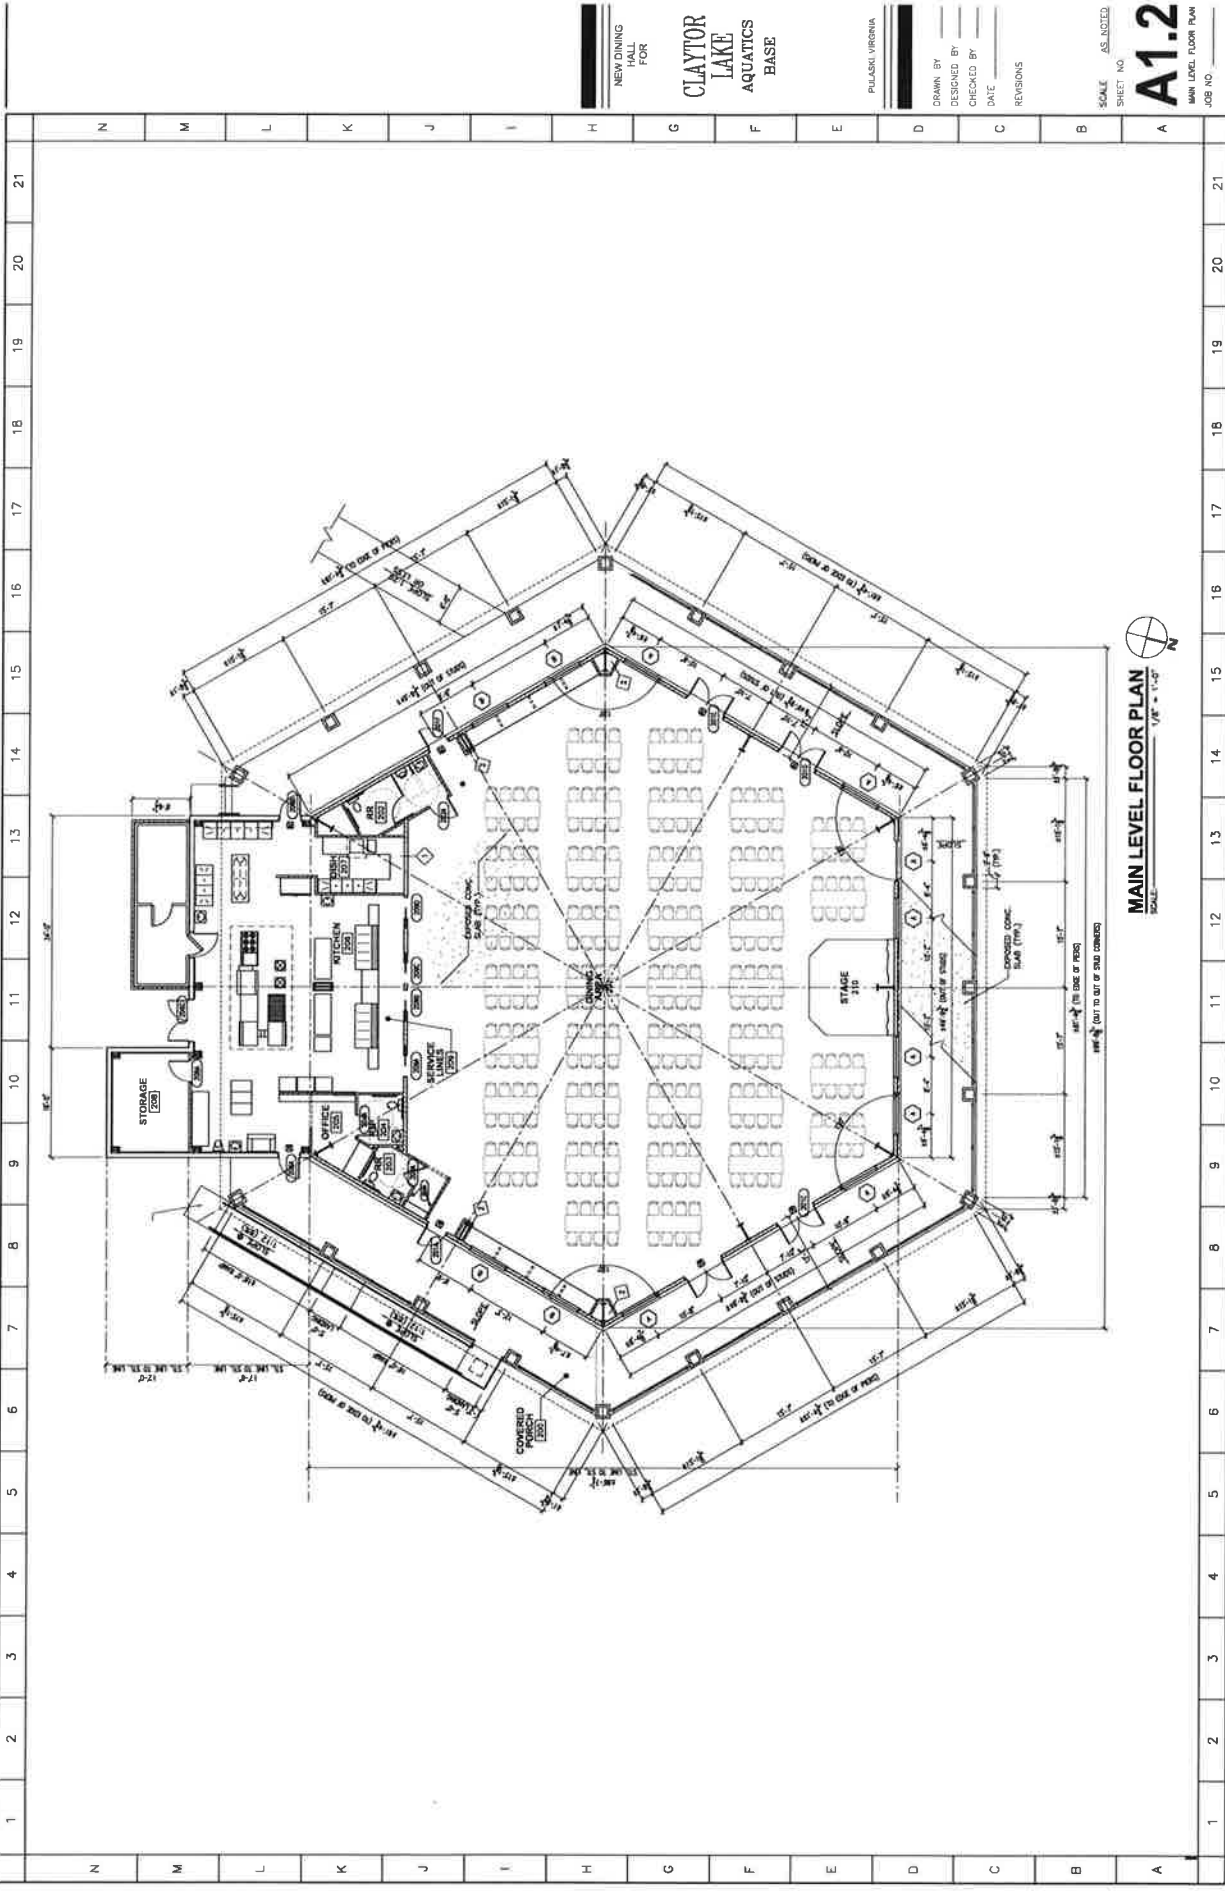

NEW DINING
HALL
FOR

CLAYTON
LAKE
AQUATICS
BASE


PULASKI, VIRGINIA

DRAWN BY
DESIGNED BY
CHECKED BY
DATE
REVISIONS

SCALE AS NOTED
SHEET NO.

A1.2

MAIN LEVEL FLOOR PLAN
JOB NO.

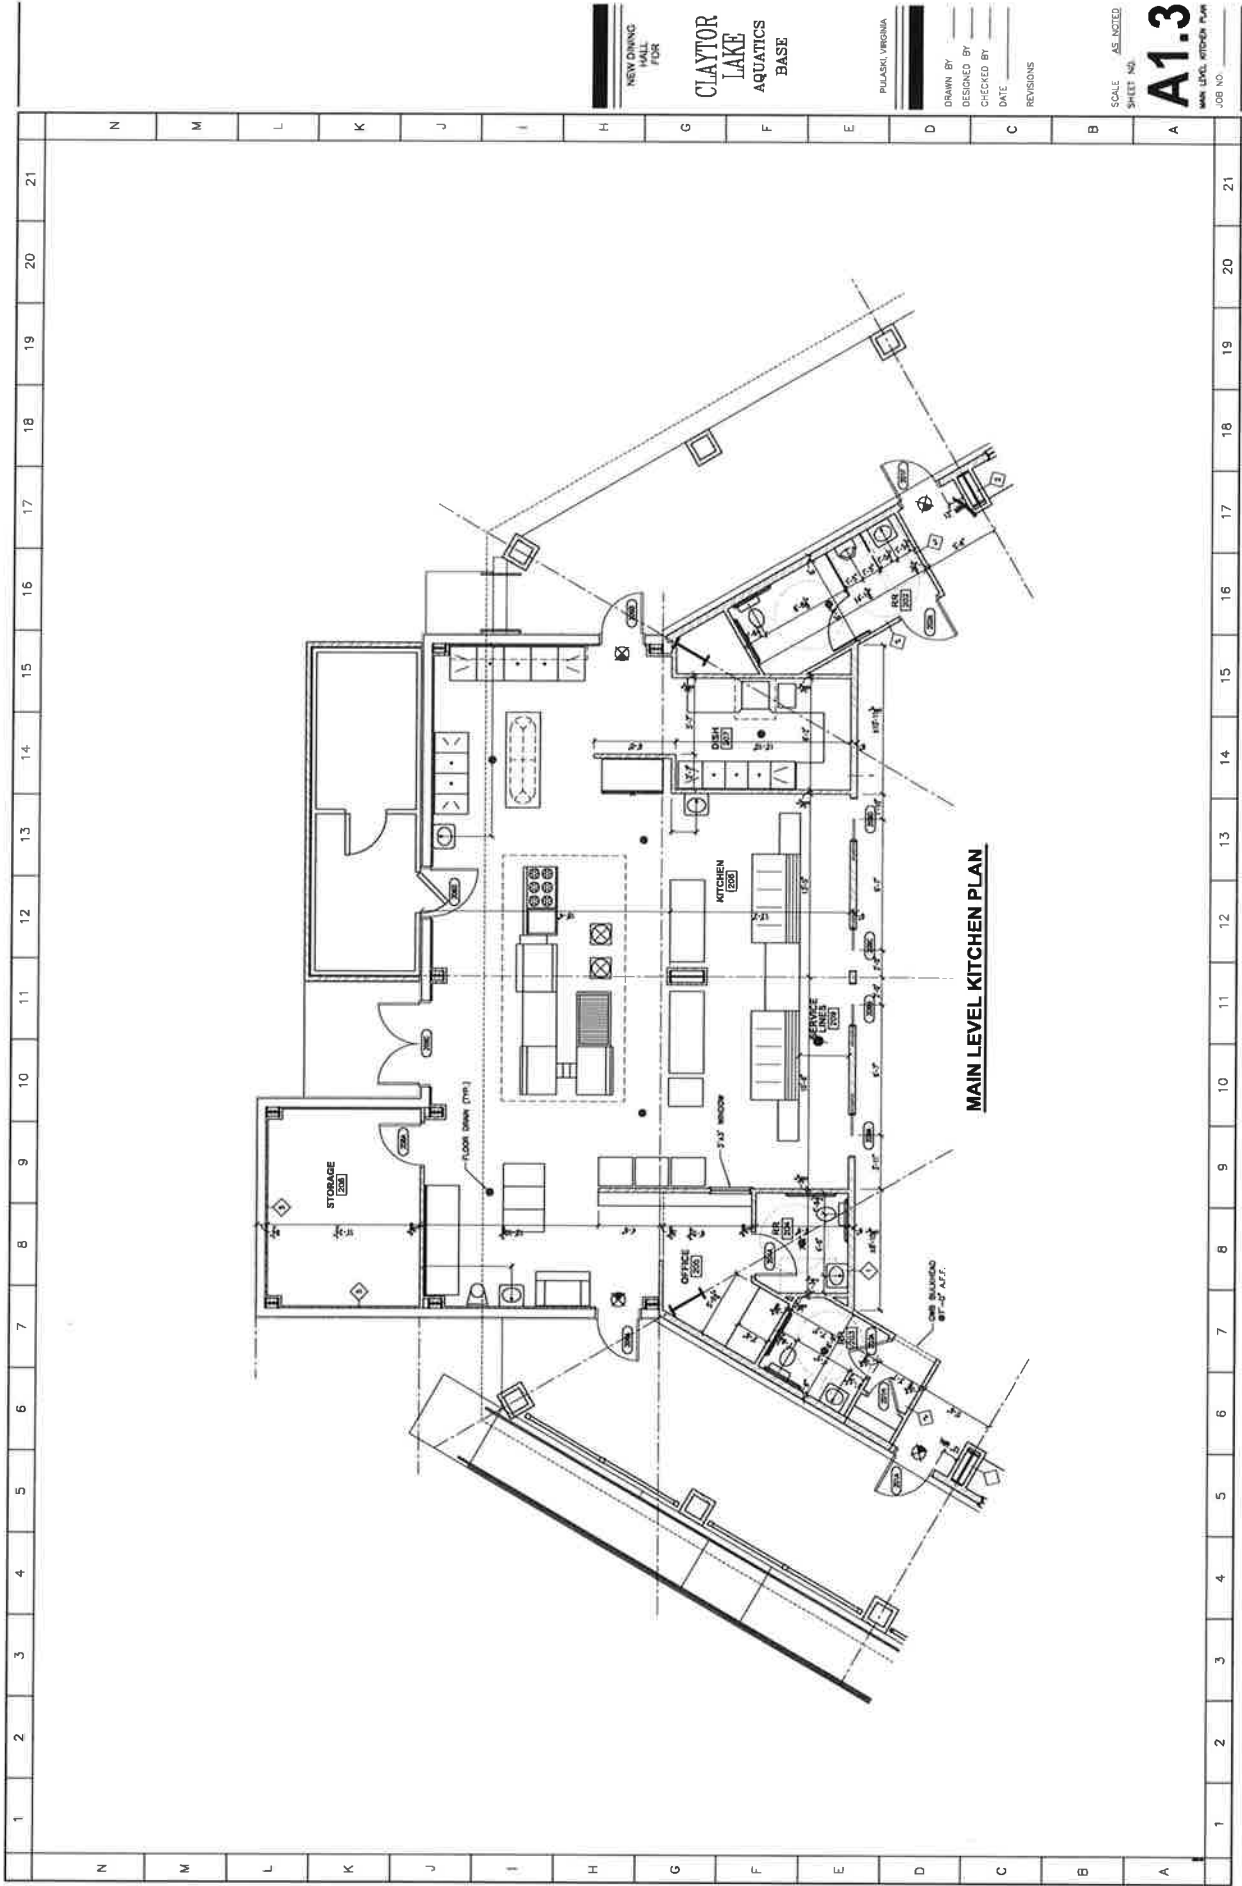

MAIN LEVEL KITCHEN PLAN

NEW DINING
HALL
FOR

CLAYTOR
LAKE
AQUATICS
BASE


PULASKI, VIRGINIA

DRAWN BY
DESIGNED BY
CHECKED BY
DATE
REVISIONS

SCALE AS NOTED
SHEET NO.

A1.3

MAIN LEVEL KITCHEN PLAN
JOB NO.

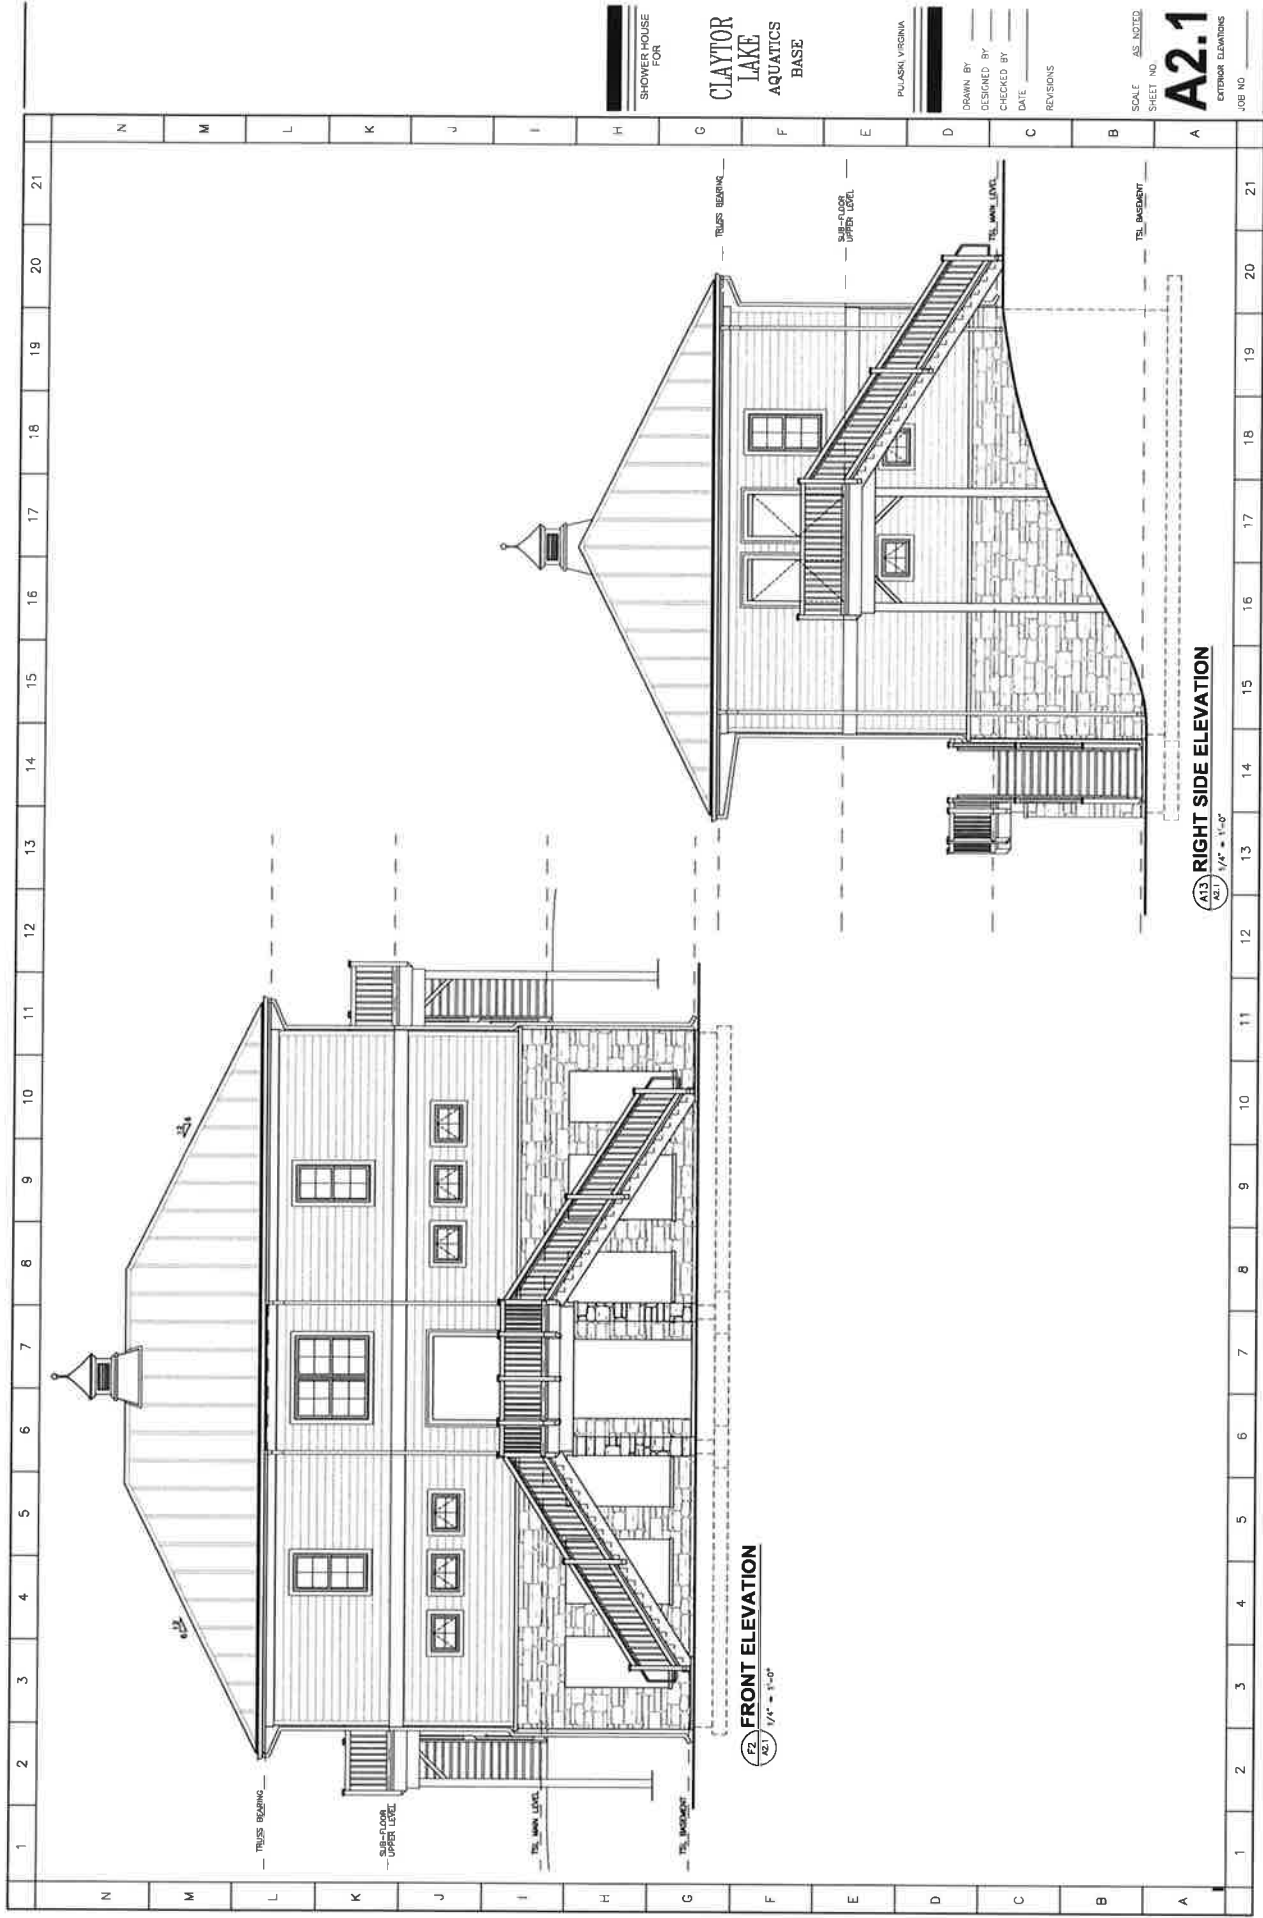

SHOWER HOUSE
FOR

CLAYTOR
LAKE
AQUATICS
BASE


PULASKI, VIRGINIA


DRAWN BY
DESIGNED BY
CHECKED BY
DATE
REVISIONS

SCALE AS NOTED
SHEET NO.


A2.1

EXTerior ELEVATIONS
JOB NO.

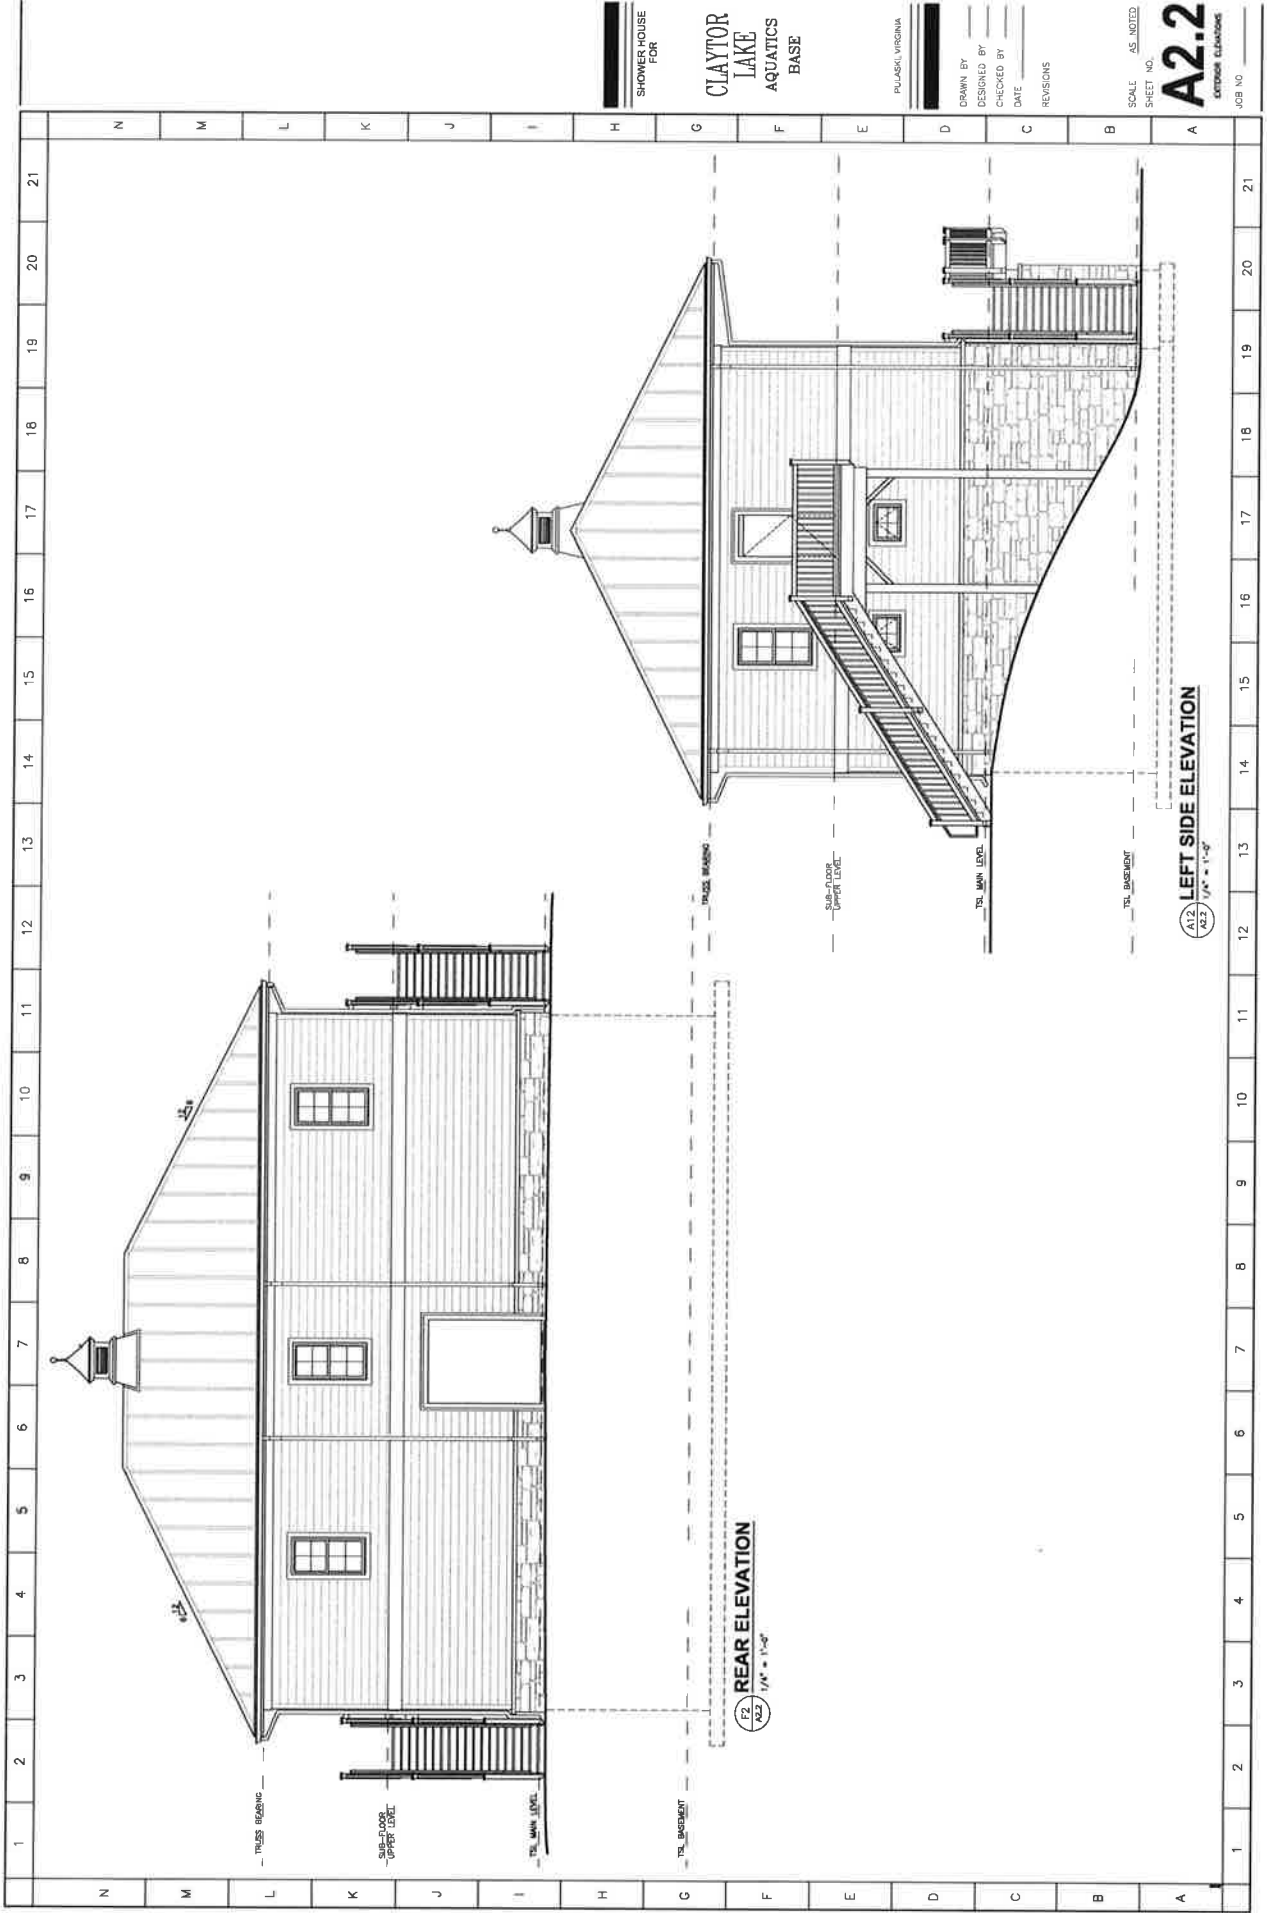

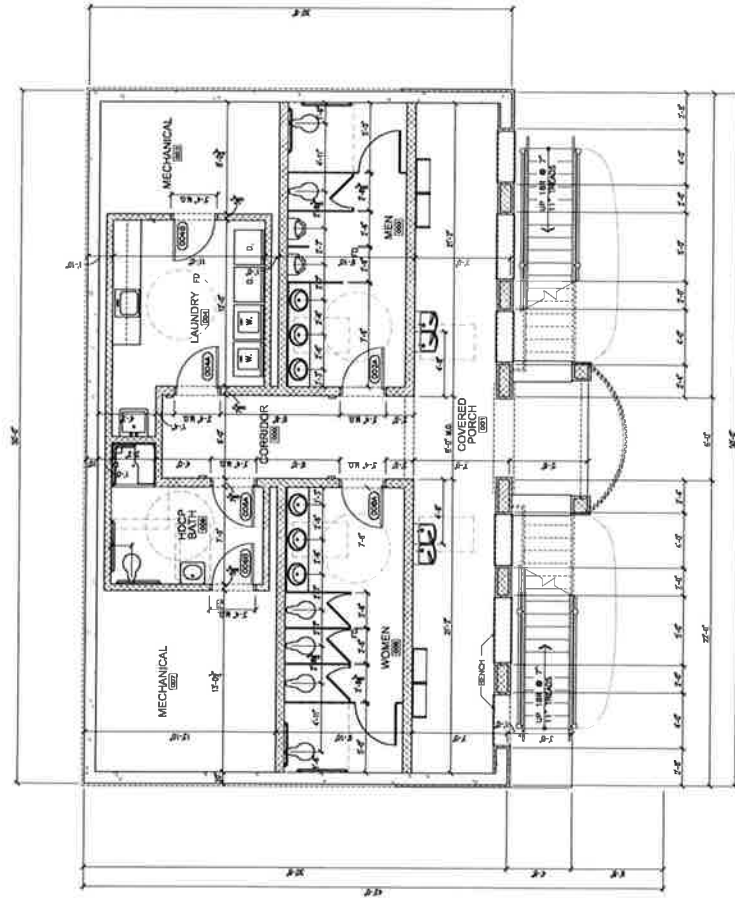

BASEMENT FLOOR PLAN
1/4" = 1'-0"

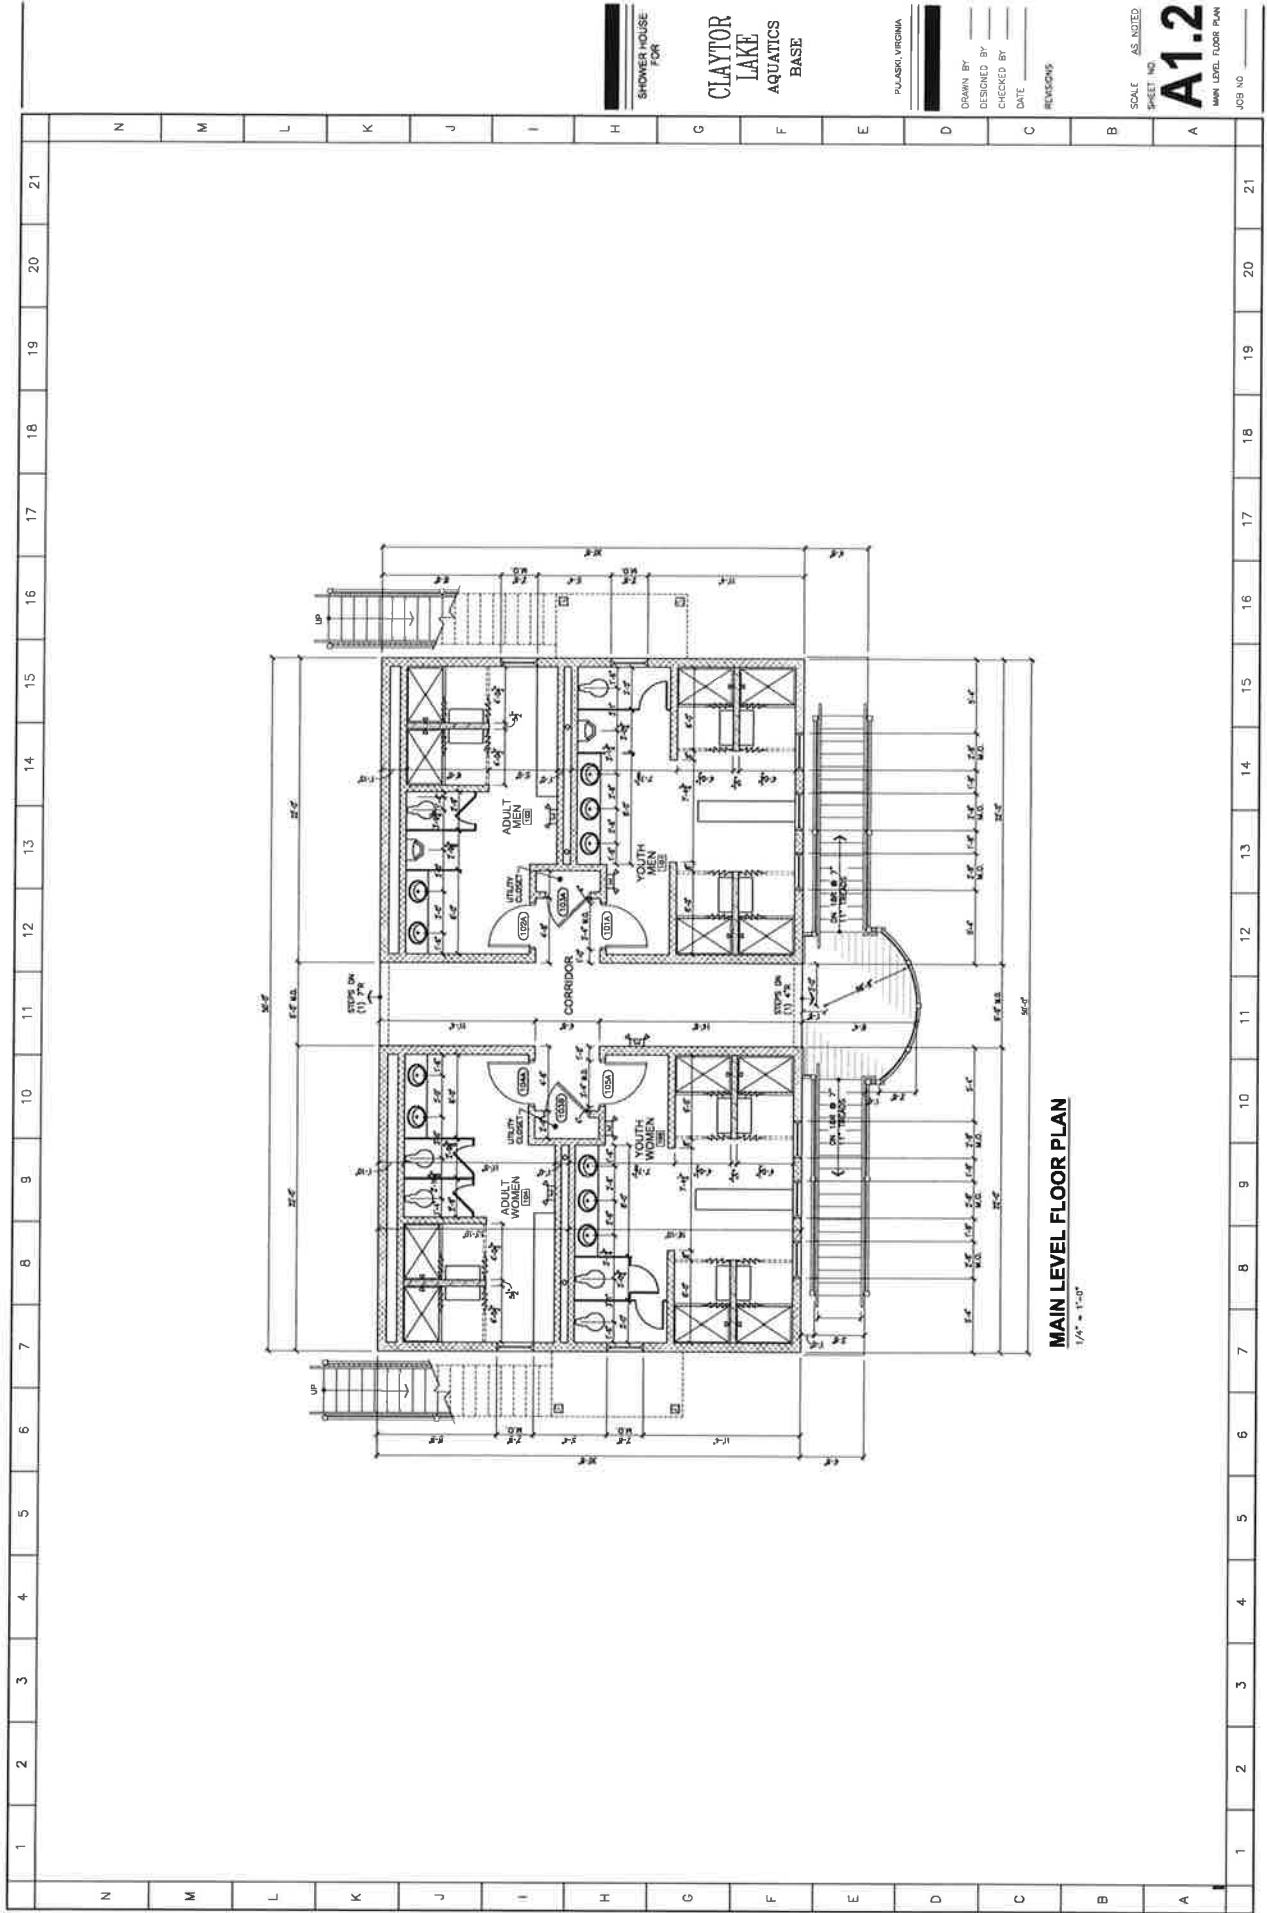

MAIN LEVEL FLOOR PLAN

1/4" = 1'-0"

SHOWER HOUSE
FOR

CLAYTOR
LAKE
AQUATICS
BASE


PLANS, VIRGINIA

DRAWN BY
DESIGNED BY
CHECKED BY
DATE
REVISIONS

SCALE AS NOTED
SHEET NO.

A1.2

MAIN LEVEL FLOOR PLAN
JOB NO.

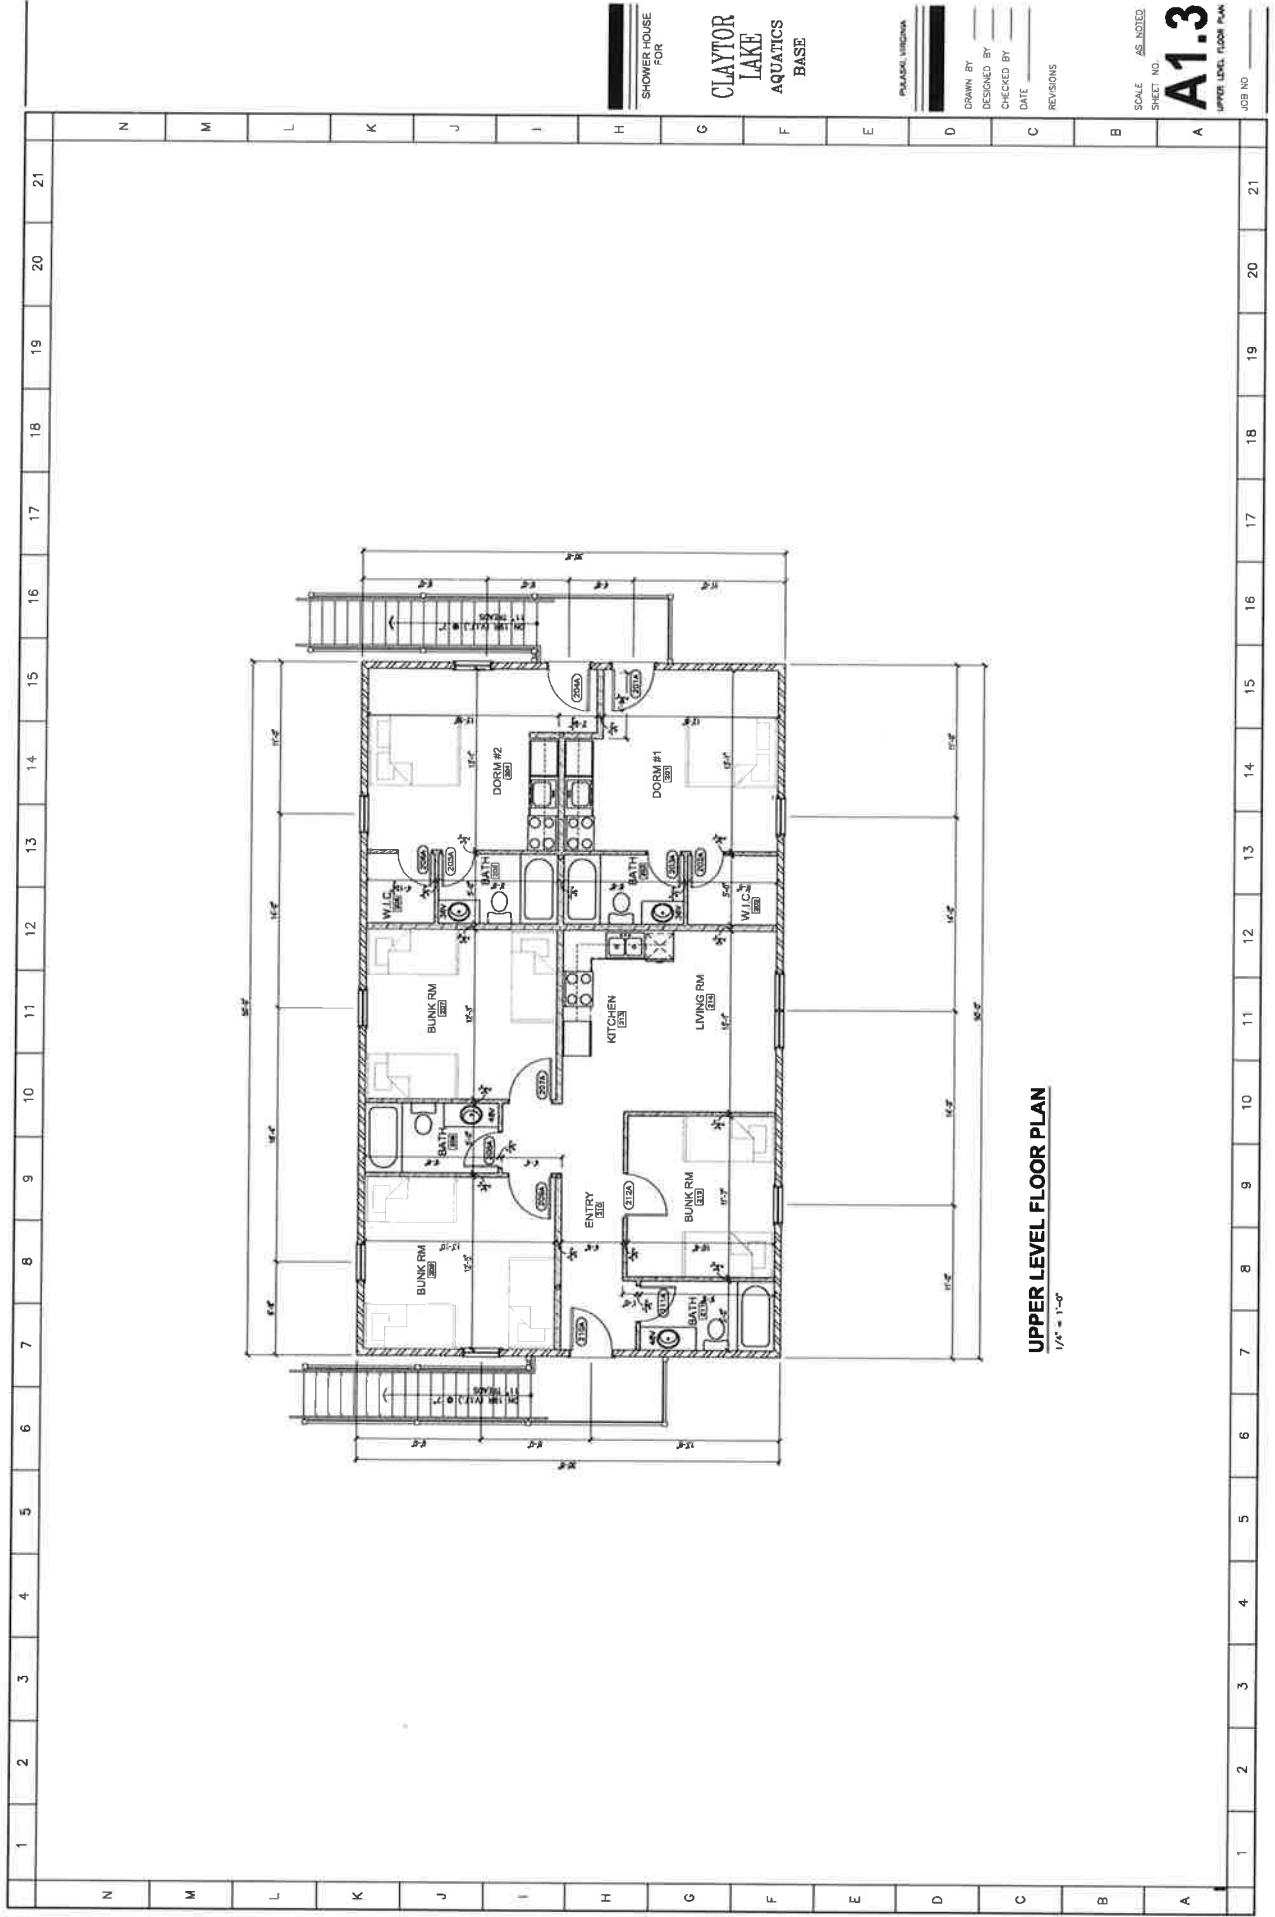

UPPER LEVEL FLOOR PLAN
1/4" = 1'-0"

SHOWER HOUSE
FOR

CLAYTOR
LAKE
AQUATICS
BASE

PLEASED LINDEN

DRAWN BY
DESIGNED BY
CHECKED BY
DATE
REVISIONS

SCALE AS NOTED
SHEET NO.

A1.3

UPPER LEVEL FLOOR PLAN
JOB NO.