




North

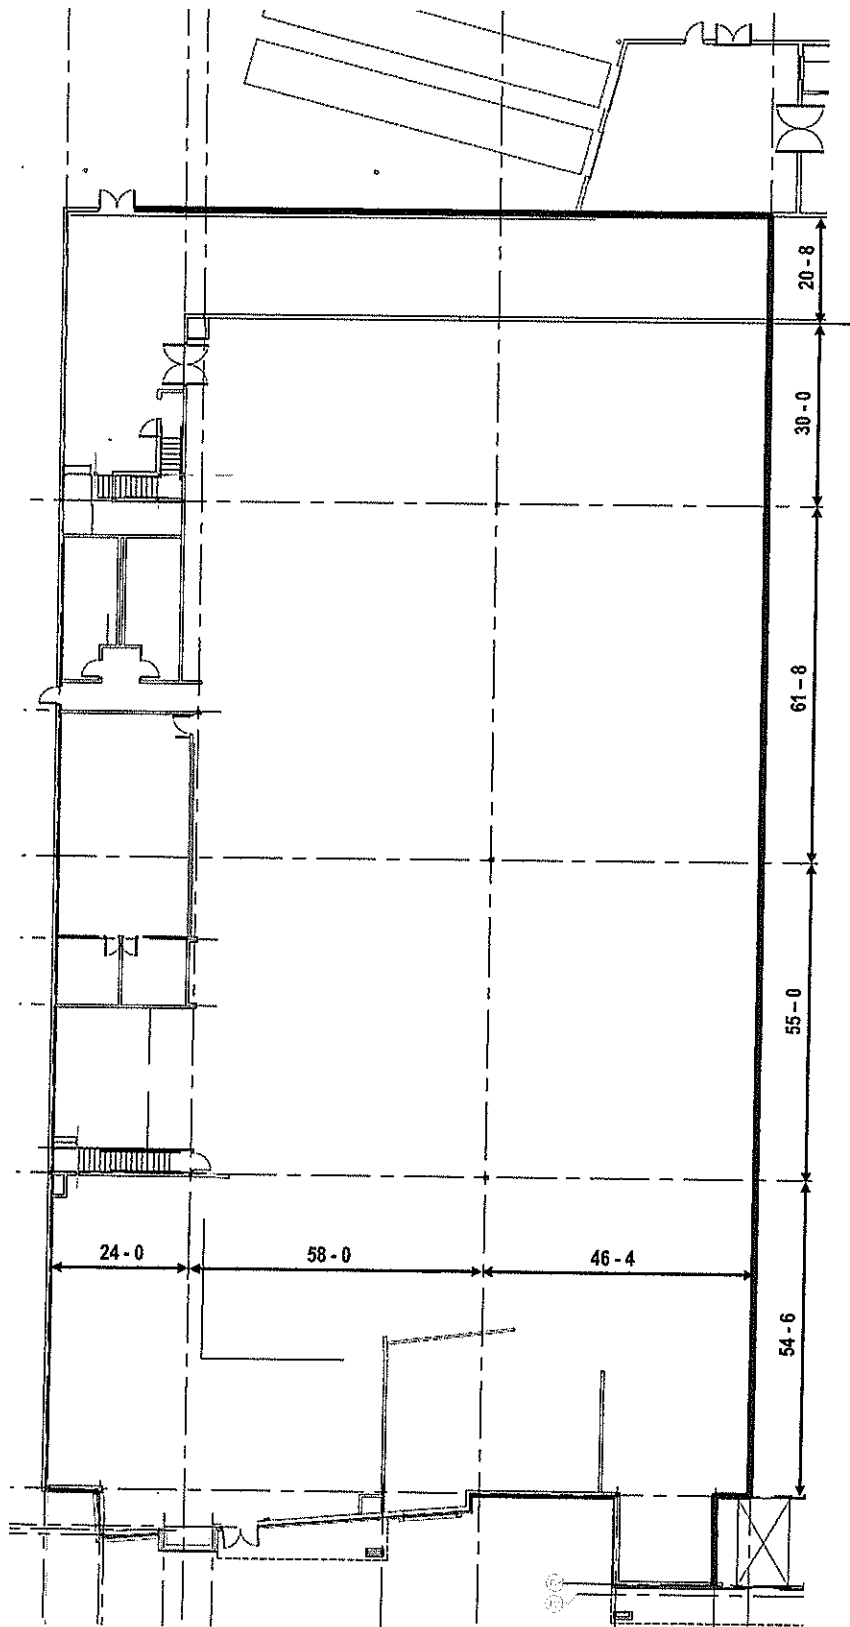

EXISTING Floor Plan

Scale: 1" = 32' ----- 0"

Project # 2024-00-001

5-29-2025

AVAILABLE Facility

15380 Weir Street
Omaha, NE 68137

Architecture



8030 Thornview Road
Lincoln, NE 68506
402.580.2372 c
402.489.5112 p.f.
ksuhr@neb.rr.com