



SOUTH ELEVATION SCALE 1/4"=1'-0"

1'-0"

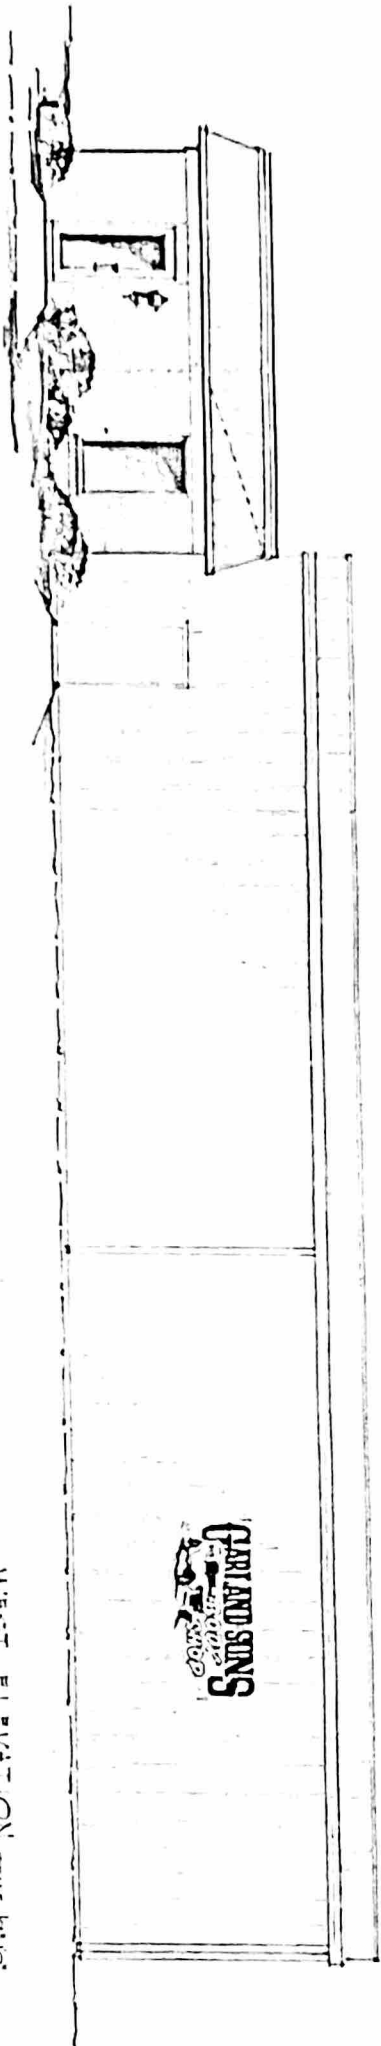

WEST ELEVATION SCALE 1/4"=1'-0"

**CARLAND SONS**  
*EST. 1888*  
 BOTTLE SERVICE

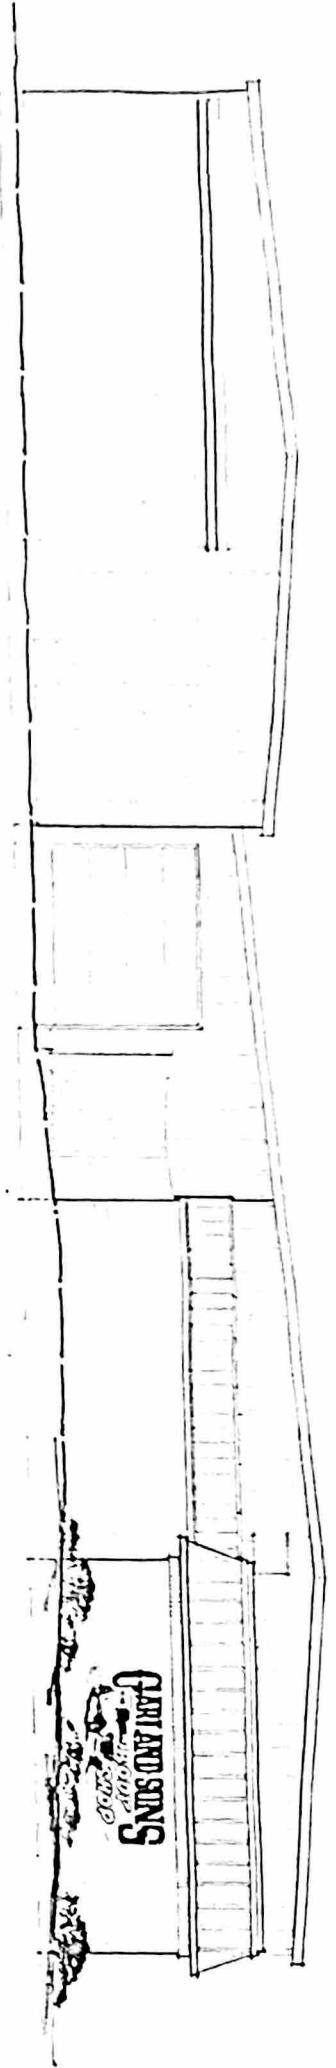

NORTH ELEVATION SCALE 1/4"=1'-0"

**CARLAND SONS**  
*EST. 1888*  
 BOTTLE SERVICE