


112th Avenue Northeast
Parking

Parking
114th Avenue Northeast

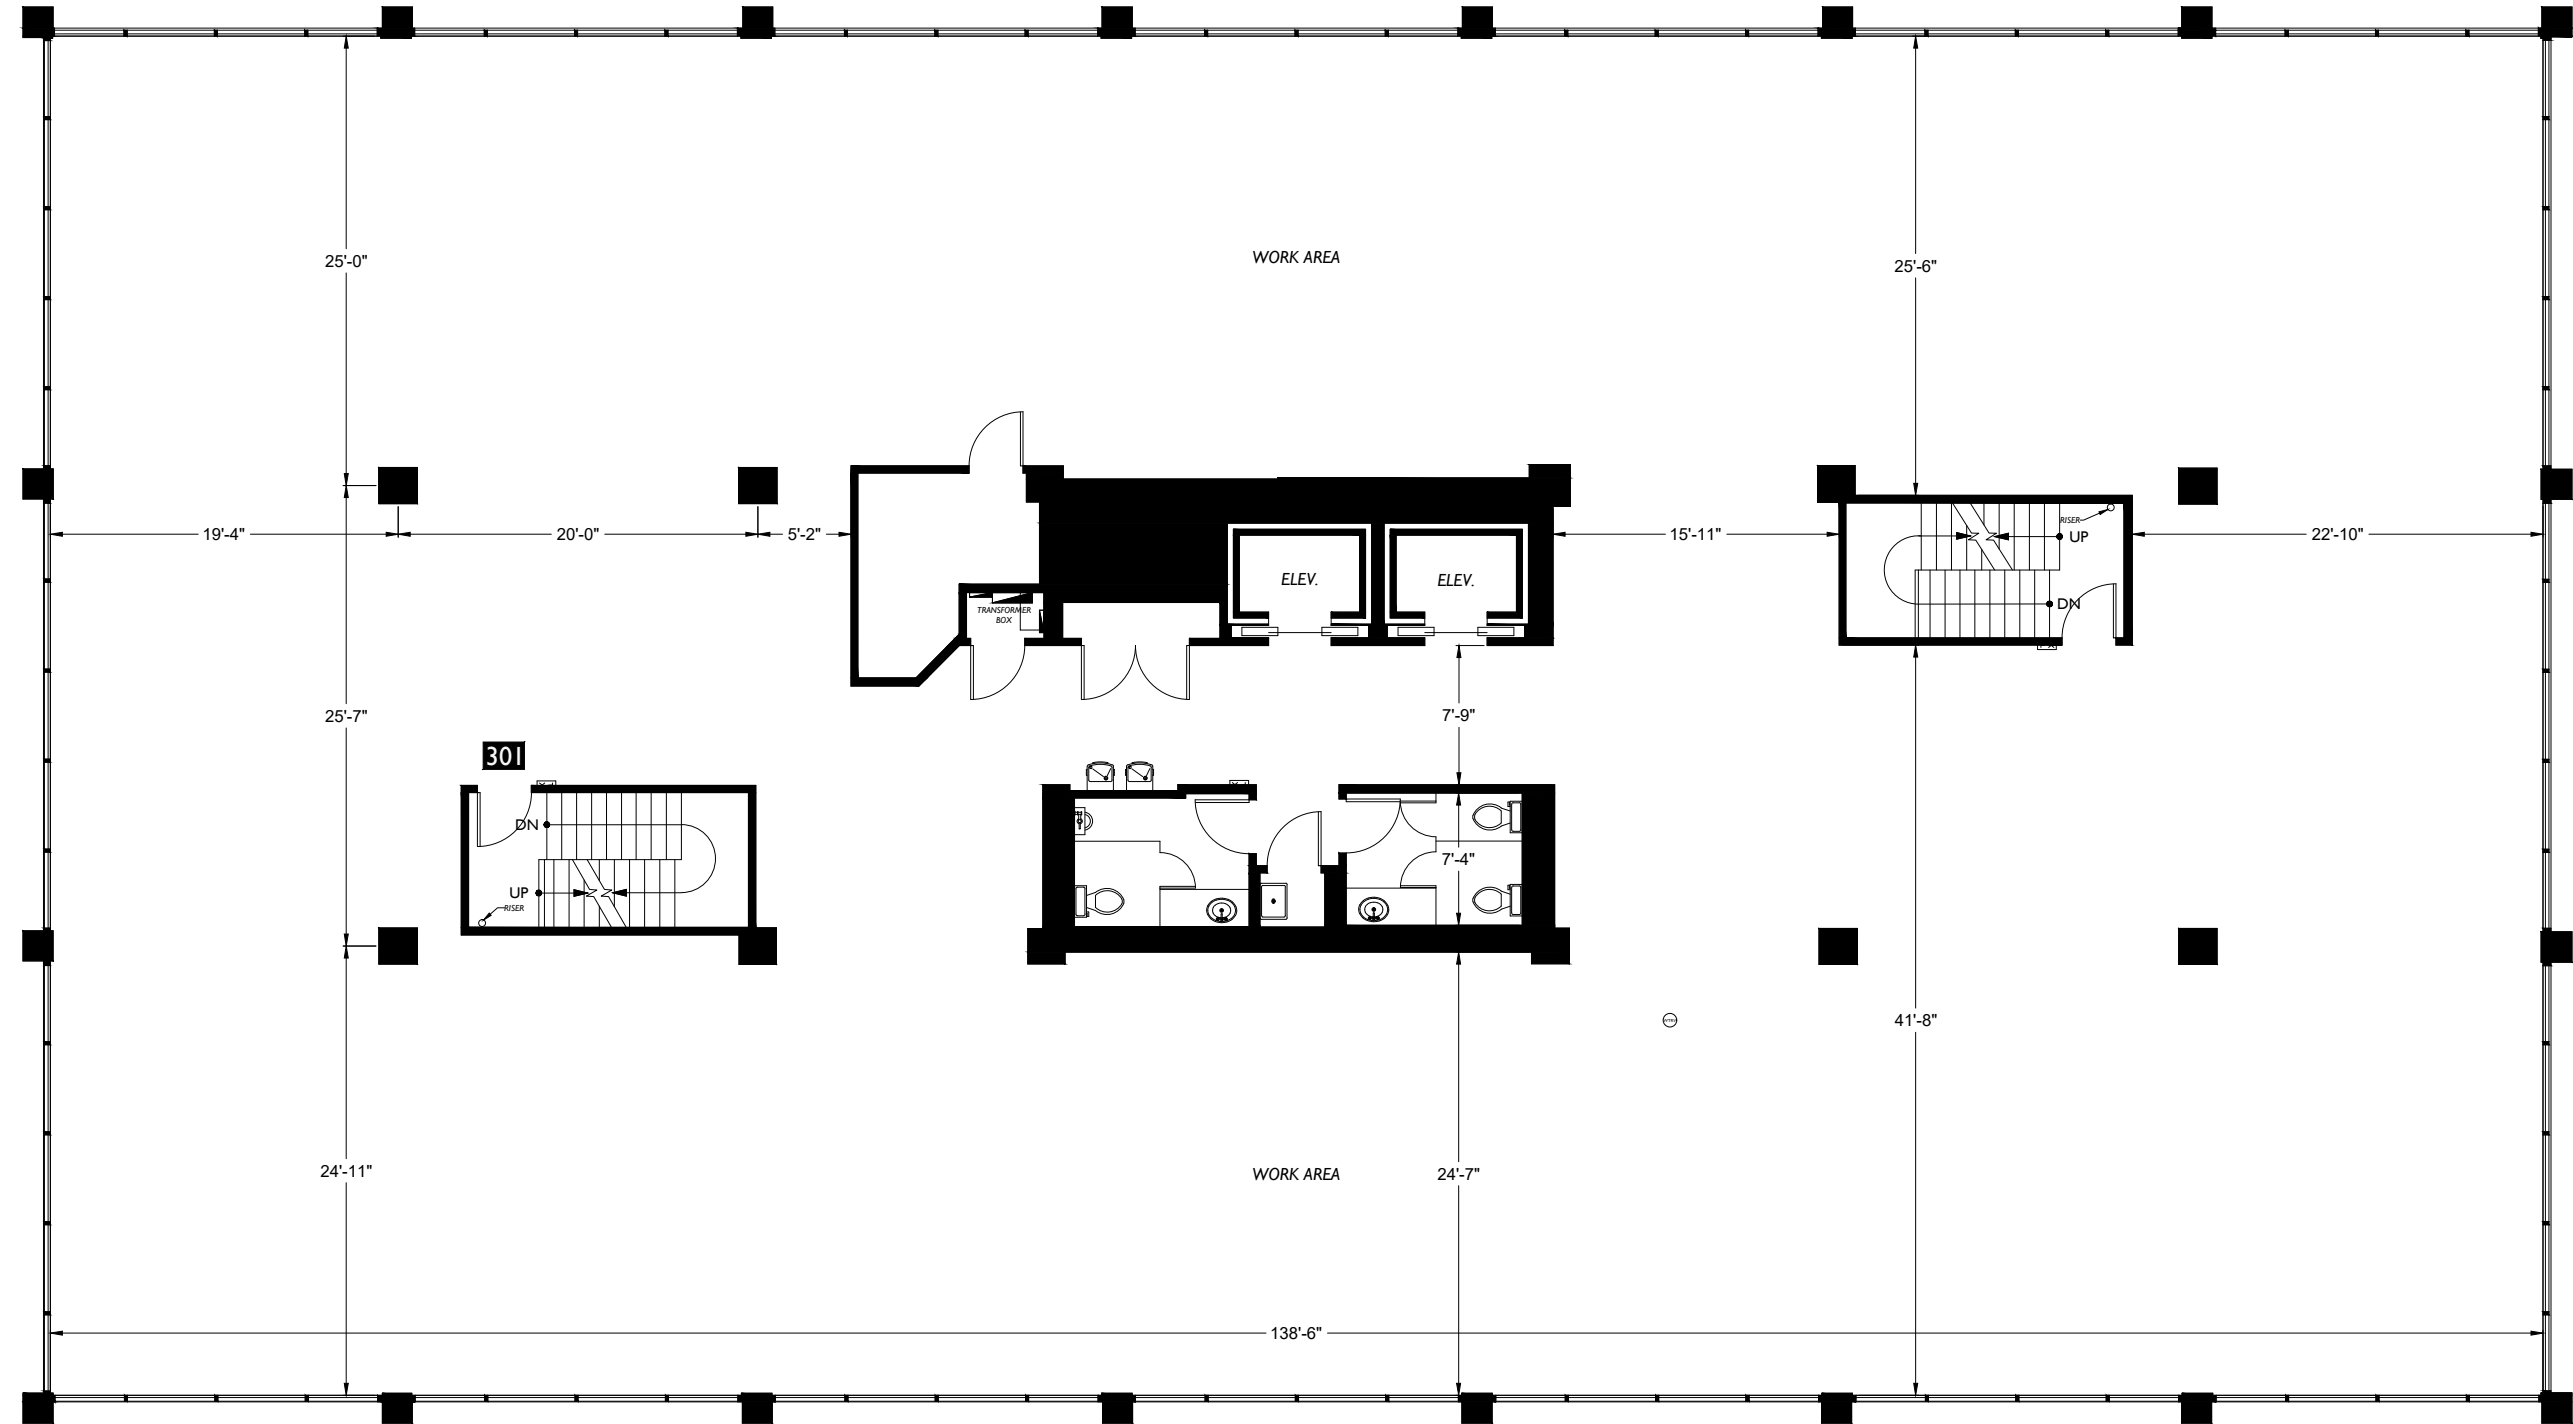

Project: C23-234


Date	Action
01-03-2013	Initial site measure
C23-234	

Client:

Legacy Commercial LLC
400 112th Ave NE, Ste 230
Bellevue, WA 230

Site:


Office building
520 112th Ave NE
Bellevue, WA 98004

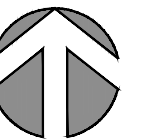

Floor Plan

3

Floor

 

Scale: 3/32" = 1'-0"

Parking