
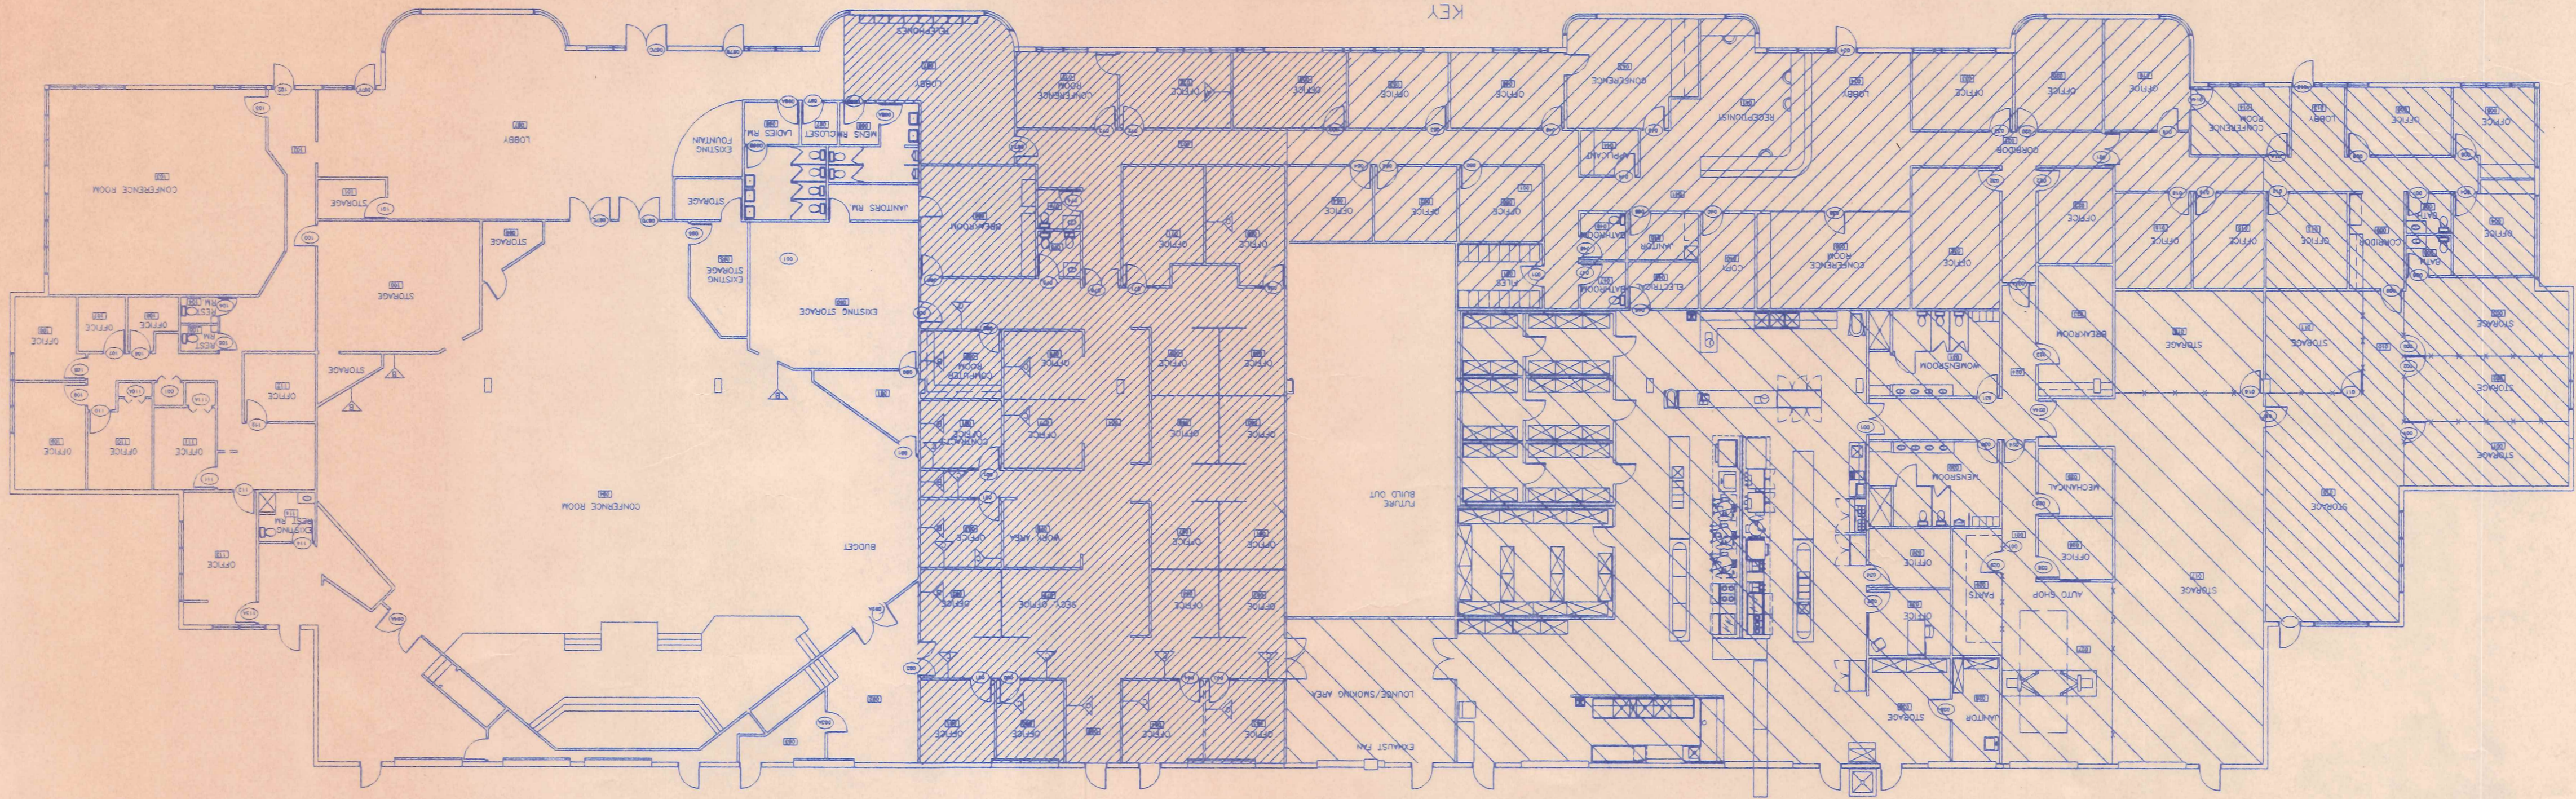


02 CONSTRUCTION PHASING FLOOR PLAN

SCALE


1/16" = 1'-0"

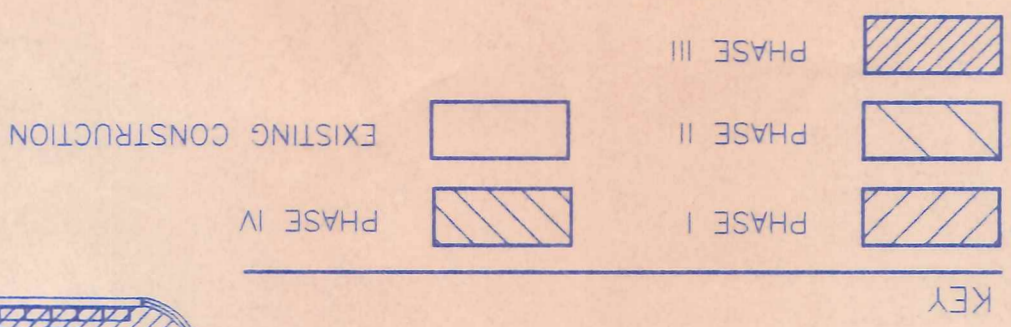

01 EXISTING CONSTRUCTION FLOOR PLAN

SCALE

1/16" = 1'-0"

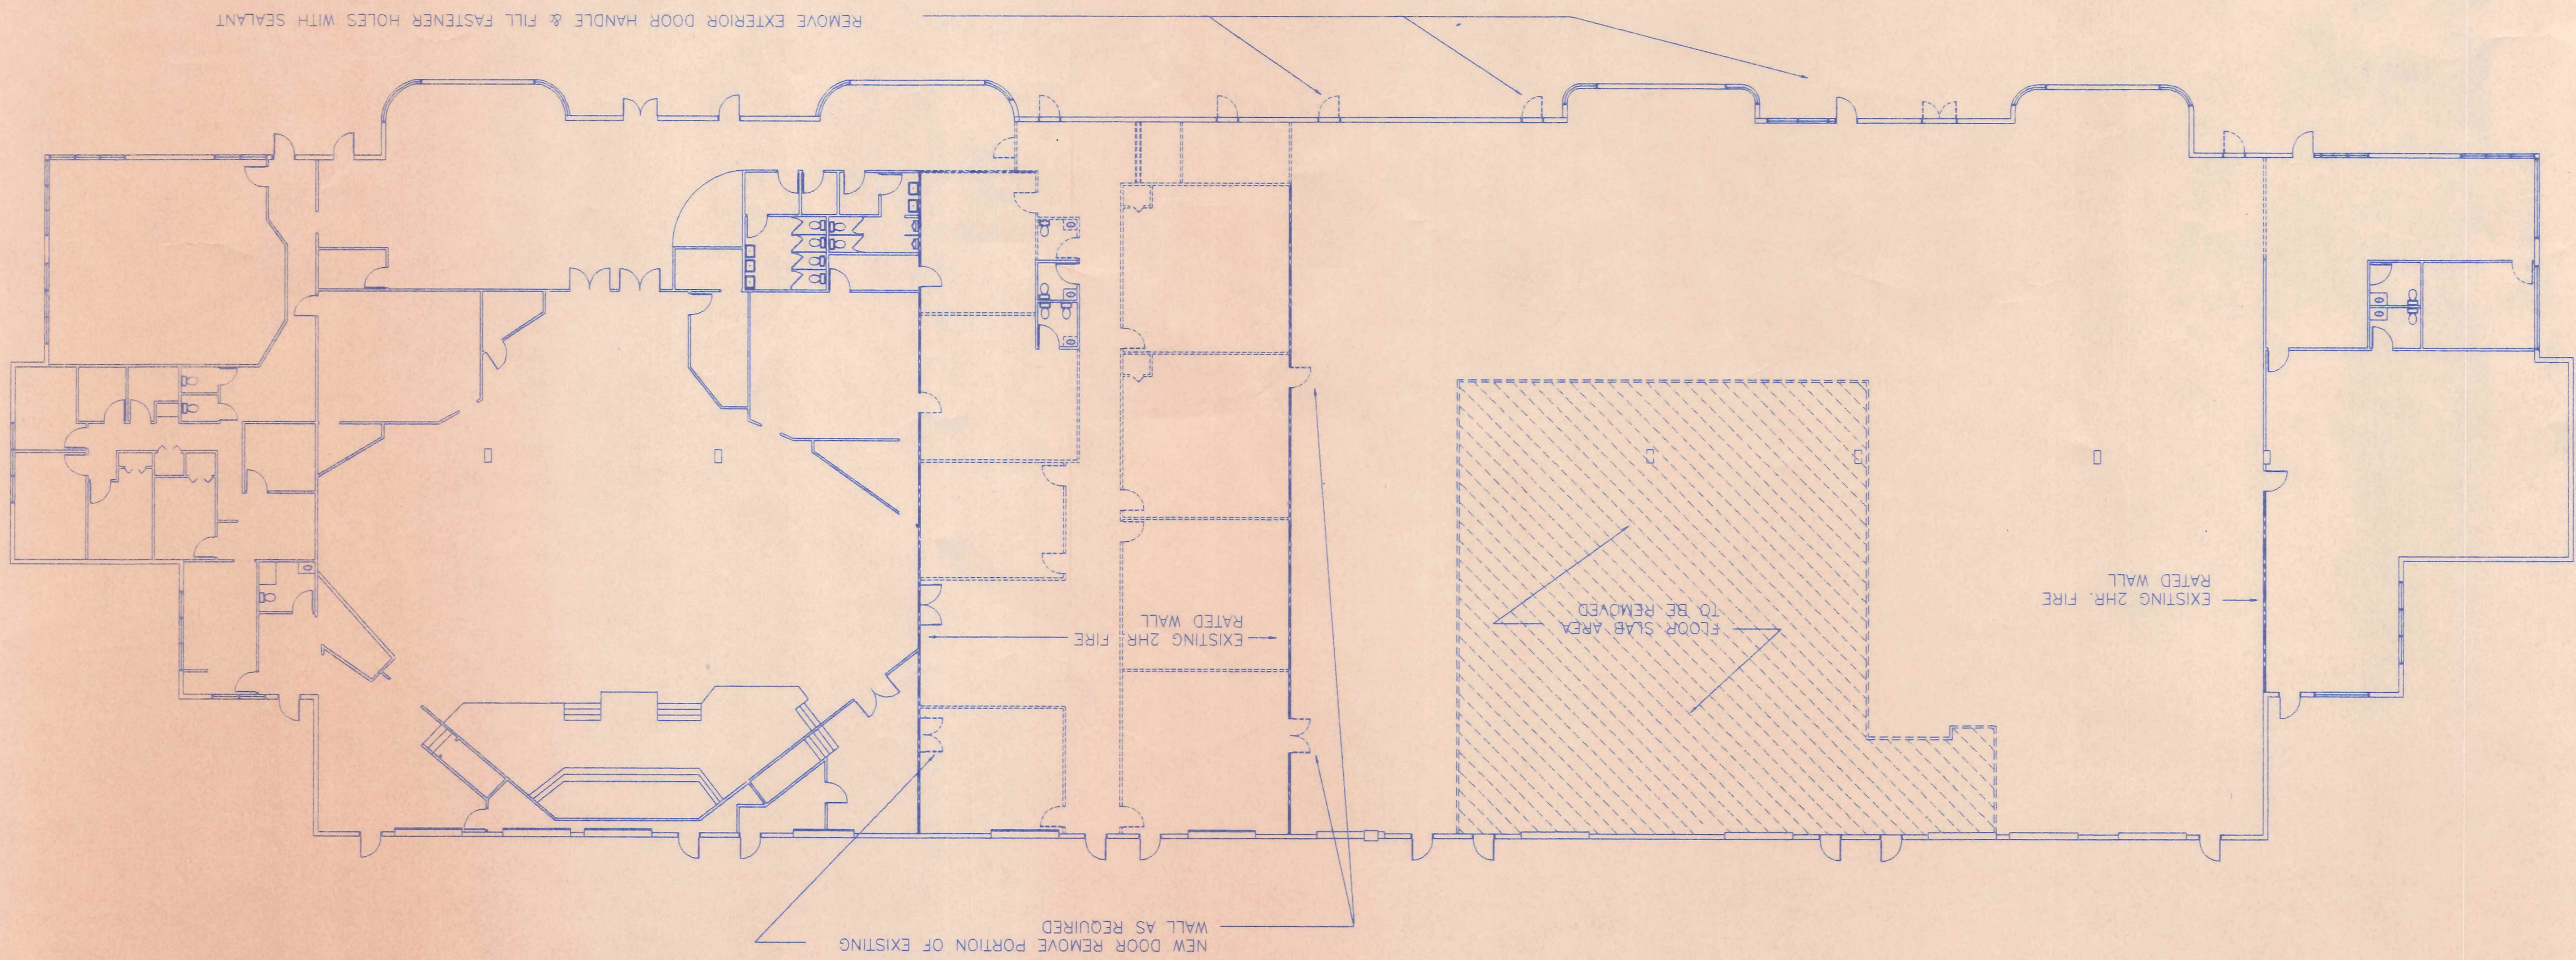

OF SHEETS

1

SHEET

MAH P.N. 85012.00

JOB NO.

SCALE AS NOTED

DATE 11/15/95

DRAWN D. BODDEN

CHECKED W. H. JR.

W. A. H. Architects

William A. Hayward & Associates
Architects Partners Construction Services
5515 Manatee Highway Suite K Tampa, Florida 33615
(813) 884-6381 FAX 886-3083 L.L. & Associates

ACTS

AGENCY FOR COMMUNITY TREATMENT SERVICES
56 TH STREET COMMERCE PARK
UNITS 4604-4660
TAMPA, FLORIDA 33610

REVISIONS

BY		