


NO.	DATE	DESCRIPTION

REVISIONS



VASANTRAO J. SHERE
 ARCHITECT REGISTERED
 FLORIDA #AR92543
 PHONE (407) 942-3570
 1718 BAYVIEW
 MIAMI, FL 33133


VASANTRAO J. SHERE
 ARCHITECT REGISTERED
 FLORIDA #AR92543


PHASE 5&6 BUILDING
US 1 BUSINESS CENTER
 COCOA, FLORIDA

DRAWN BY	VS
CHECKED BY	VS
DATE	10-18-18
JOB NO.	19-010
19-010	19-010


A5
 SHEET 5 OF 6

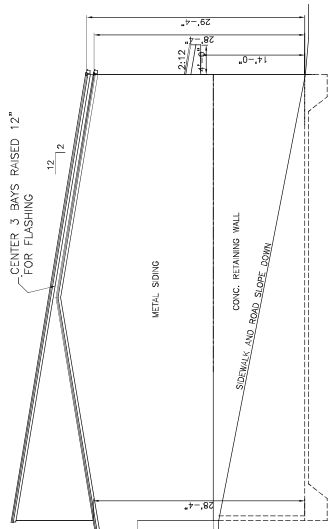


NORTH ELEVATION SCALE 1/8" = 1'-0"

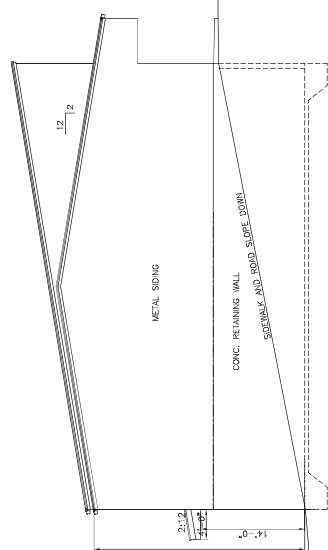

SOUTH ELEVATION SCALE 1/8" = 1'-0"

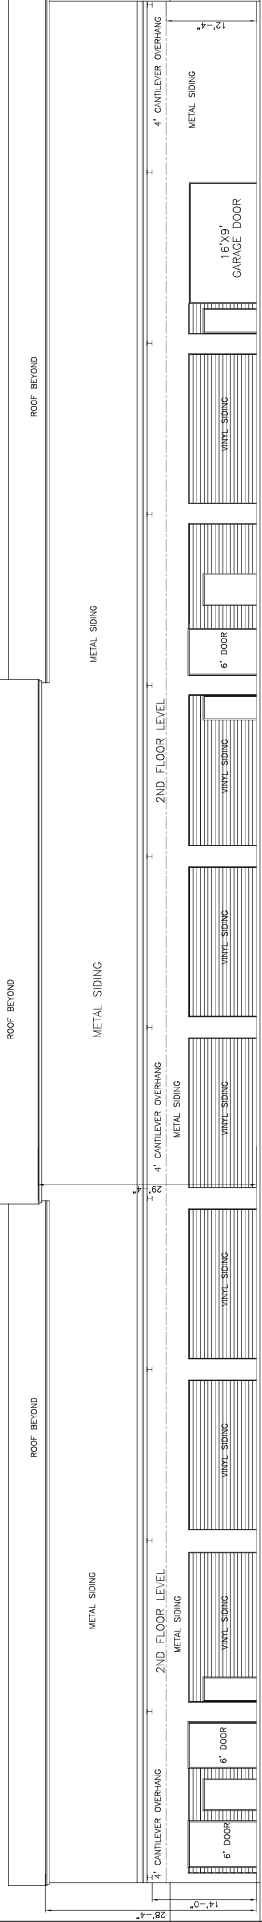

EAST ELEVATION SCALE 1/8" = 1'-0"

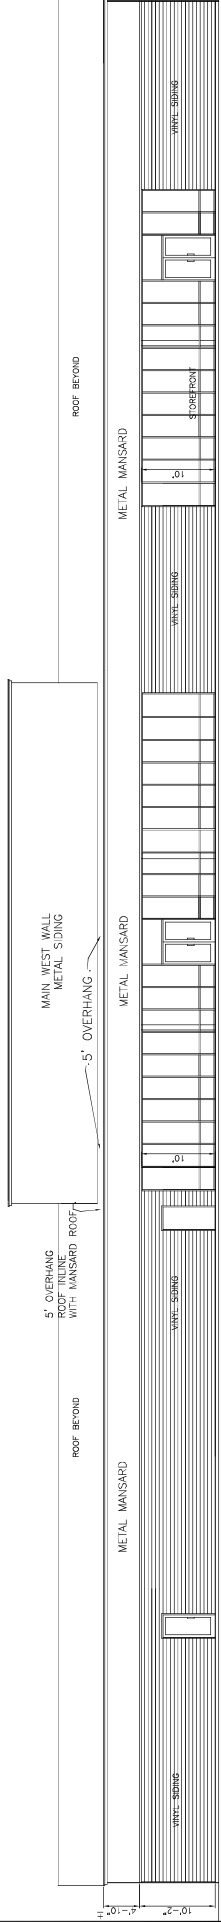

WEST ELEVATION SCALE 1/8" = 1'-0"